



EXIST. CURVE C44
 PI STA. = 391+27.28
 $\Delta = 29^\circ 43' 00''$ (RT)
 $D = 1^\circ 00' 00''$
 $R = 5,729.57'$
 $T = 1,520.06'$
 $L = 2,971.66'$
 $E = 198.21'$
 $e = 4.0\%$
 $T.R. = N/A$
 $S.E. RUN = N/A$
 $P.C. STA. = 376+07.22$
 $P.T. STA. = 405+78.88$

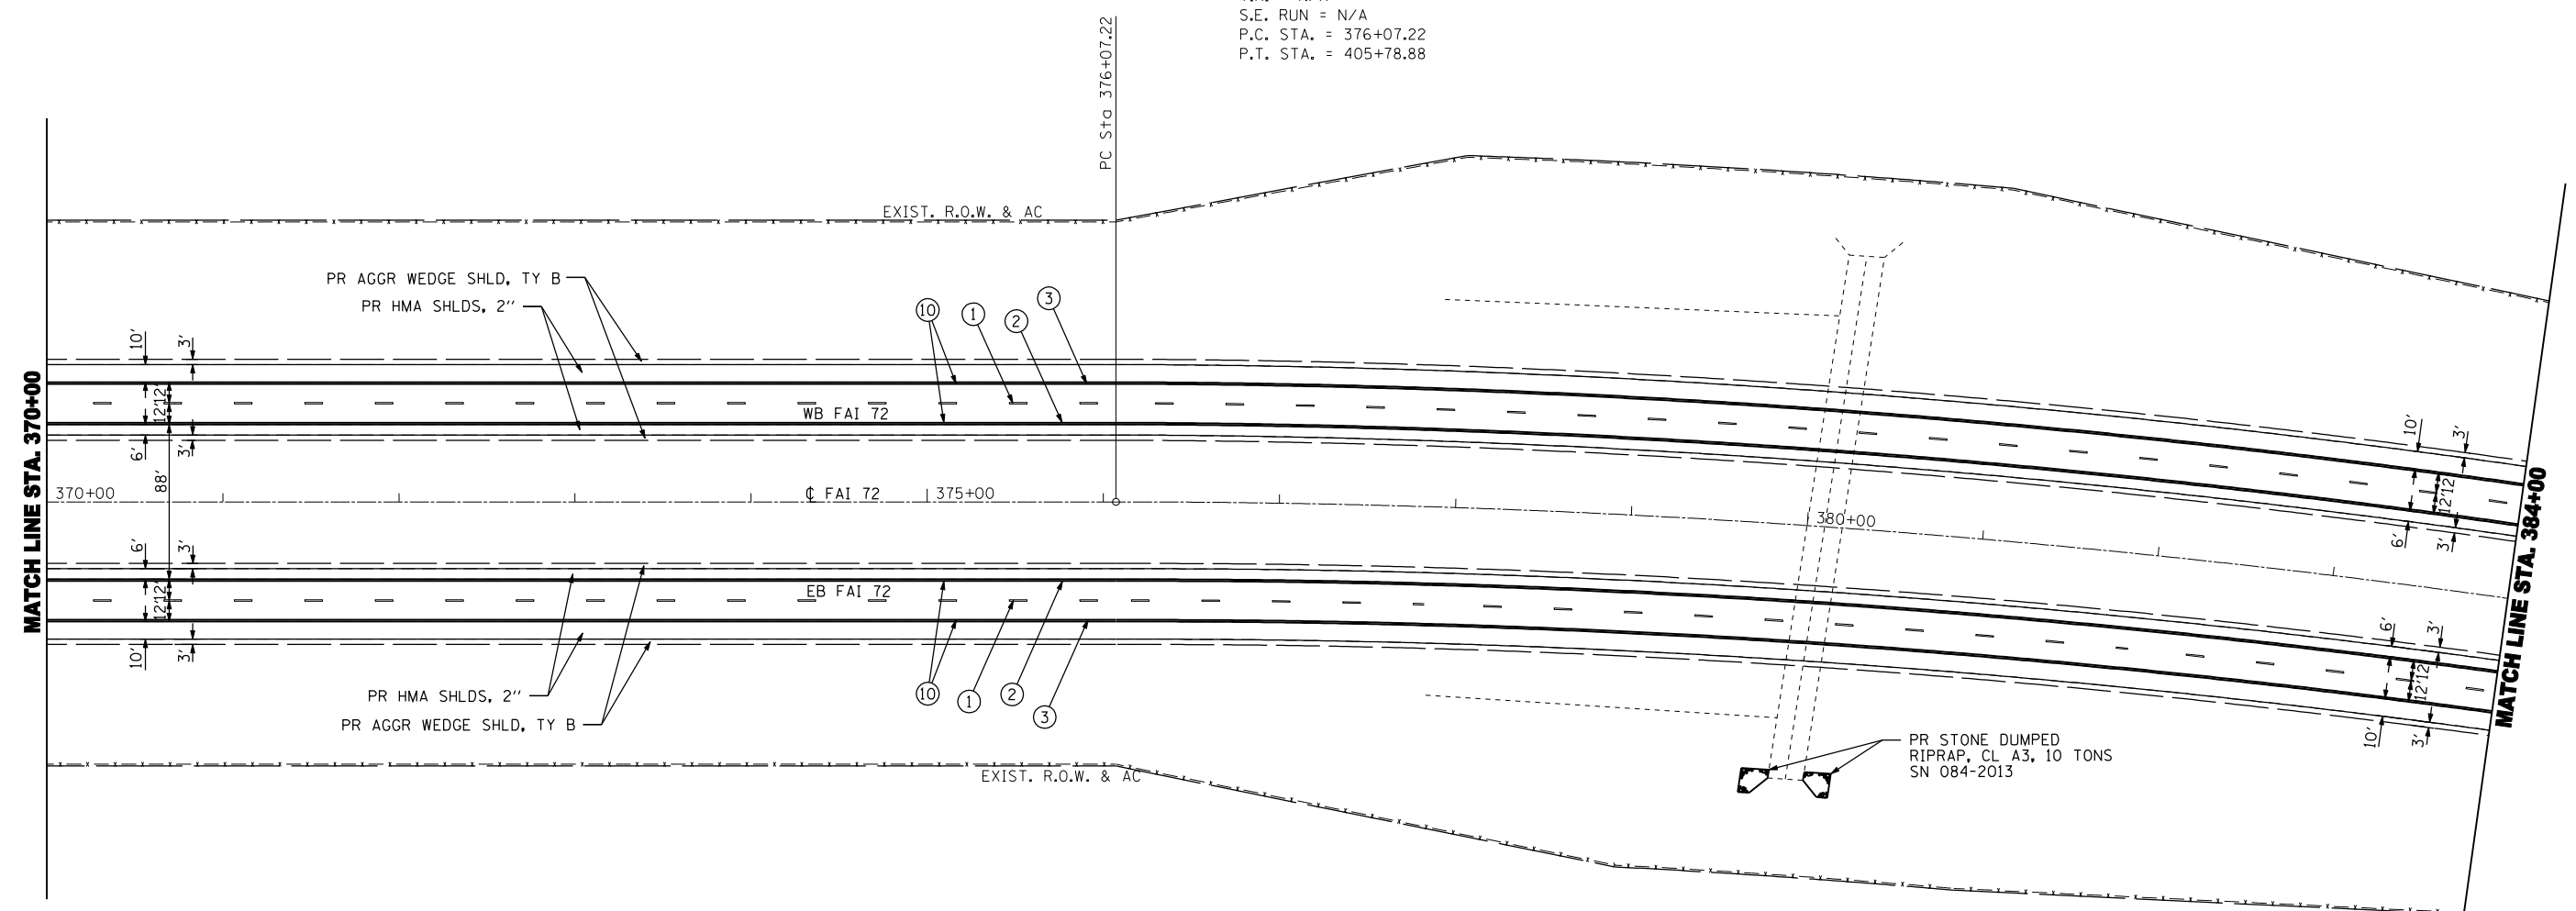

PAVEMENT MARKING LEGEND

- ① PR PREFORMED PLASTIC PAVEMENT MARKING, TYPE B (INLAID), LINE 5" (30' SKIP, 10' DASH, SOLID WHITE)
- ② PR MODIFIED URETHANE PAVEMENT MARKING, LINE 5" (SOLID YELLOW)
- ③ PR MODIFIED URETHANE PAVEMENT MARKING, LINE 5" (SOLID WHITE)
- ④ PR MODIFIED URETHANE PAVEMENT MARKING, LINE 6" (SOLID WHITE)
- ⑤ PR MODIFIED URETHANE PAVEMENT MARKING, LINE 5" (6' SKIP, 2' DASH)
- ⑥ PR MODIFIED URETHANE PAVEMENT MARKING, LINE 8" (SOLID WHITE)
- ⑦ PR MODIFIED URETHANE PAVEMENT MARKING, LINE 12" (SOLID WHITE)
- ⑧ PR PREFORMED PLASTIC PAVEMENT MARKING, TYPE B (INLAID), LINE 24" (SOLID WHITE)
- ⑨ PR PREFORMED PLASTIC PAVEMENT MARKING, TYPE B (INLAID), LETTERS & SYMBOLS (SOLID WHITE)
- ⑩ PR GROOVING FOR RECESSED PAVEMENT MARKING 6"
- △ PR RAISED REFLECTIVE PAVEMENT MARKER, WHITE (SEE STANDARD 781001-03)
- ▲ PR RAISED REFLECTIVE PAVEMENT MARKER, AMBER (SEE STANDARD 781001-03)
- ⊥ PR DELINEATOR, TWO REFLECTORS (SEE STANDARD 635001-01)
- ├ PR DELINEATOR, SINGLE REFLECTOR (SEE STANDARD 635001-01)

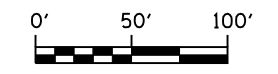

design firm no. 184001036 engineers + planners + land surveyors	USER NAME = gjameson	DESIGNED -	REVISED	STATE OF ILLINOIS DEPARTMENT OF TRANSPORTATION	PLAN SHEET	F.A.I. RTE. = 72	SECTION =	COUNTY = SANGAMON	TOTAL SHEETS = 163	SHEET NO. = 61
	FILE NAME = D672B54.pln sht 31.dgn	CHECKED -	REVISED			SCALE: 1" = 50'	SHEET NO. 31 OF 62 SHEETS	STA. 370+00.00 TO STA. 384+00.00	•(84-9-2&3)RS-2&MISC STRUC REP ILLINOIS FED. AID PROJECT	
	PLOT SCALE = 100.0000 "/td> <td>DRAWN -</td> <td>REVISED</td> <td></td> <td></td> <td></td> <td></td> <td></td> <td></td> <td></td>	DRAWN -	REVISED							
	PLOT DATE = 8/25/2014	CHECKED -	REVISED							