


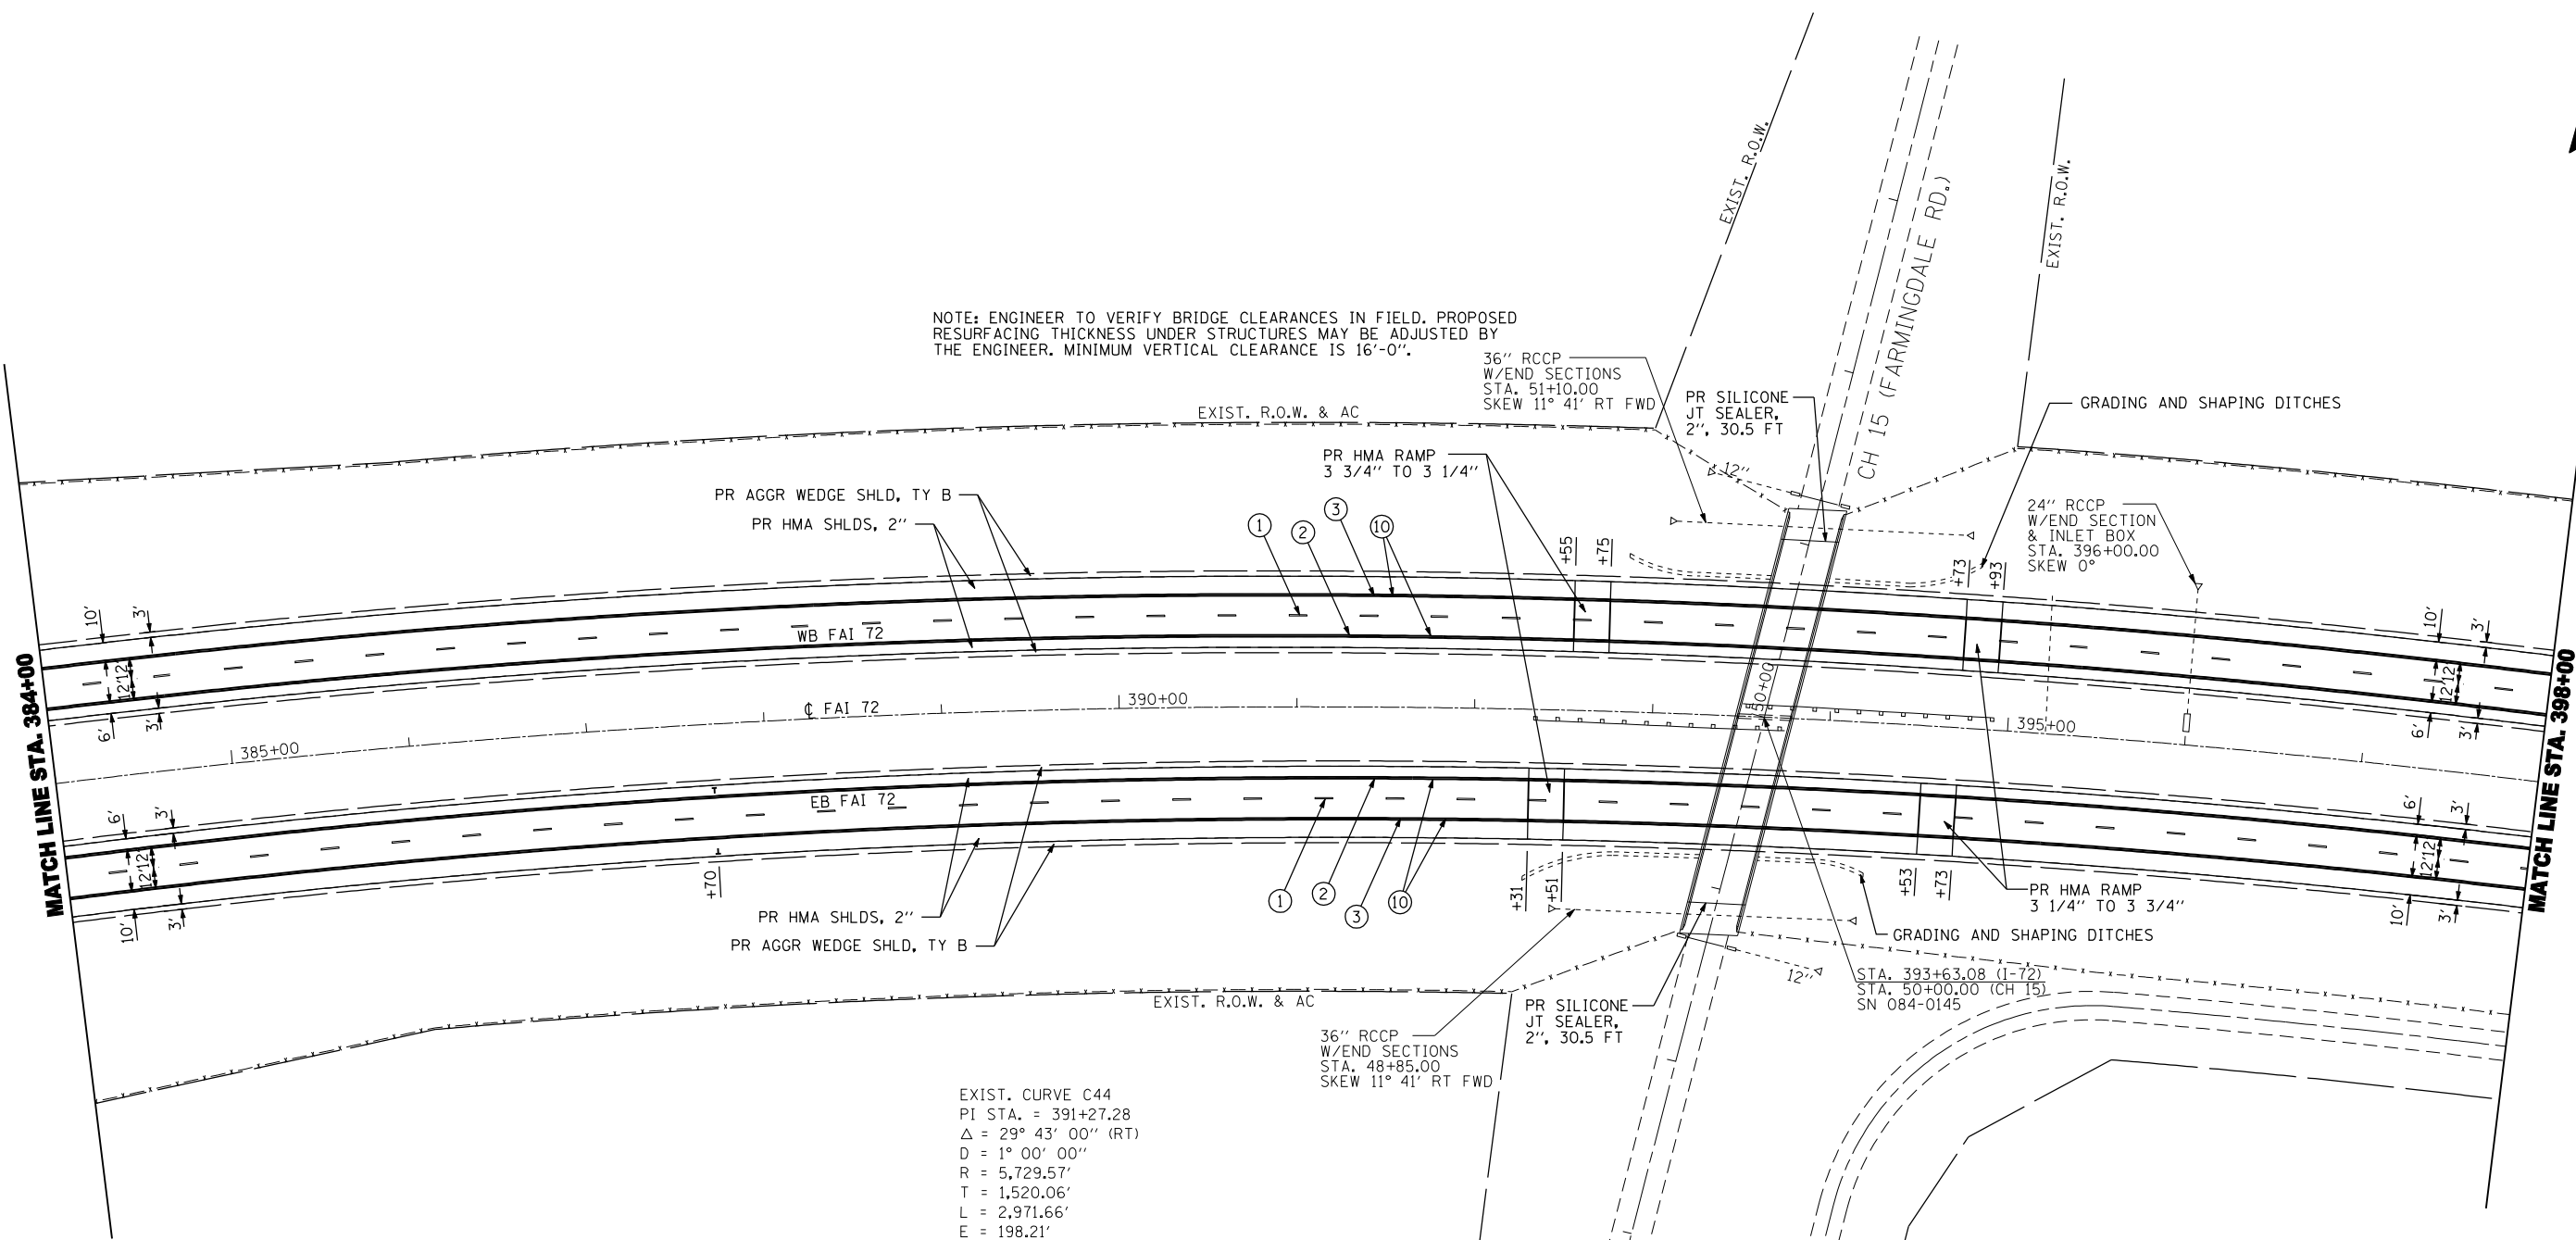


NOTE: ENGINEER TO VERIFY BRIDGE CLEARANCES IN FIELD. PROPOSED RESURFACING THICKNESS UNDER STRUCTURES MAY BE ADJUSTED BY THE ENGINEER. MINIMUM VERTICAL CLEARANCE IS 16'-0".



EXIST. CURVE C44
 PI STA. = 391+27.28
 $\Delta = 29^\circ 43' 00''$ (RT)
 $D = 1^\circ 00' 00''$
 $R = 5,729.57'$
 $T = 1,520.06'$
 $L = 2,971.66'$
 $E = 198.21'$
 $e = 4.0\%$
 $T.R. = N/A$
 $S.E. RUN = N/A$
 $P.C. STA. = 376+07.22$
 $P.T. STA. = 405+78.88$

PAVEMENT MARKING LEGEND

- ① PR PREFORMED PLASTIC PAVEMENT MARKING, TYPE B (INLAID), LINE 5" (30' SKIP, 10' DASH, SOLID WHITE)
- ② PR MODIFIED URETHANE PAVEMENT MARKING, LINE 5" (SOLID YELLOW)
- ③ PR MODIFIED URETHANE PAVEMENT MARKING, LINE 5" (SOLID WHITE)
- ④ PR MODIFIED URETHANE PAVEMENT MARKING, LINE 6" (SOLID WHITE)
- ⑤ PR MODIFIED URETHANE PAVEMENT MARKING, LINE 5" (6' SKIP, 2' DASH)
- ⑥ PR MODIFIED URETHANE PAVEMENT MARKING, LINE 8" (SOLID WHITE)
- ⑦ PR MODIFIED URETHANE PAVEMENT MARKING, LINE 12" (SOLID WHITE)
- ⑧ PR PREFORMED PLASTIC PAVEMENT MARKING, TYPE B (INLAID), LINE 24" (SOLID WHITE)
- ⑨ PR PREFORMED PLASTIC PAVEMENT MARKING, TYPE B (INLAID), LETTERS & SYMBOLS (SOLID WHITE)
- ⑩ PR GROOVING FOR RECESSED PAVEMENT MARKING 6"
- △ PR RAISED REFLECTIVE PAVEMENT MARKER, WHITE (SEE STANDARD 781001-03)
- ▲ PR RAISED REFLECTIVE PAVEMENT MARKER, AMBER (SEE STANDARD 781001-03)
- I- PR DELINEATOR, TWO REFLECTORS (SEE STANDARD 635001-01)
- I PR DELINEATOR, SINGLE REFLECTOR (SEE STANDARD 635001-01)

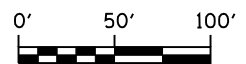

USER NAME = gjameson	DESIGNED -	REVISED
FILE NAME = D672854.pln sht 32.dgn	CHECKED -	REVISED
PLOT SCALE = 100.0000' / IN.	DRAWN -	REVISED
PLOT DATE = 8/25/2014	CHECKED -	REVISED

**STATE OF ILLINOIS
DEPARTMENT OF TRANSPORTATION**

PLAN SHEET

SCALE: 1" = 50' SHEET NO. 32 OF 62 SHEETS STA. 384+00.00 TO STA. 398+00.00

F.A.I. RTE.	SECTION	COUNTY	TOTAL SHEETS	SHEET NO.
72		SANGAMON	163	62
•(84-9-2&3)RS-2&MISC STRUC REP			CONTRACT NO. 72B54	
ILLINOIS FED. AID PROJECT				