





EXIST. CURVE 3137  
 PI STA. = 226+44.46  
 $\Delta = 83^\circ 12' 31''$  (LT)  
 $D = 11^\circ 36' 39''$   
 $R = 493.46'$   
 $T = 438.19'$   
 $L = 716.64'$   
 $E = 166.47'$   
 $e = 8.0\%$   
 $T.R. = N/A$   
 $S.E. RUN = N/A$   
 $P.C. STA. = 222+06.27$   
 $P.T. STA. = 229+22.91$

EXIST. CURVE 3138  
 PI STA. = 235+17.96  
 $\Delta = 49^\circ 52' 08''$  (RT)  
 $D = 7^\circ 30' 09''$   
 $R = 763.69'$   
 $T = 355.05'$   
 $L = 664.70'$   
 $E = 78.50'$   
 $e = 8.0\%$   
 $T.R. = N/A$   
 $S.E. RUN = N/A$   
 $P.C. STA. = 231+62.91$   
 $P.T. STA. = 238+27.61$

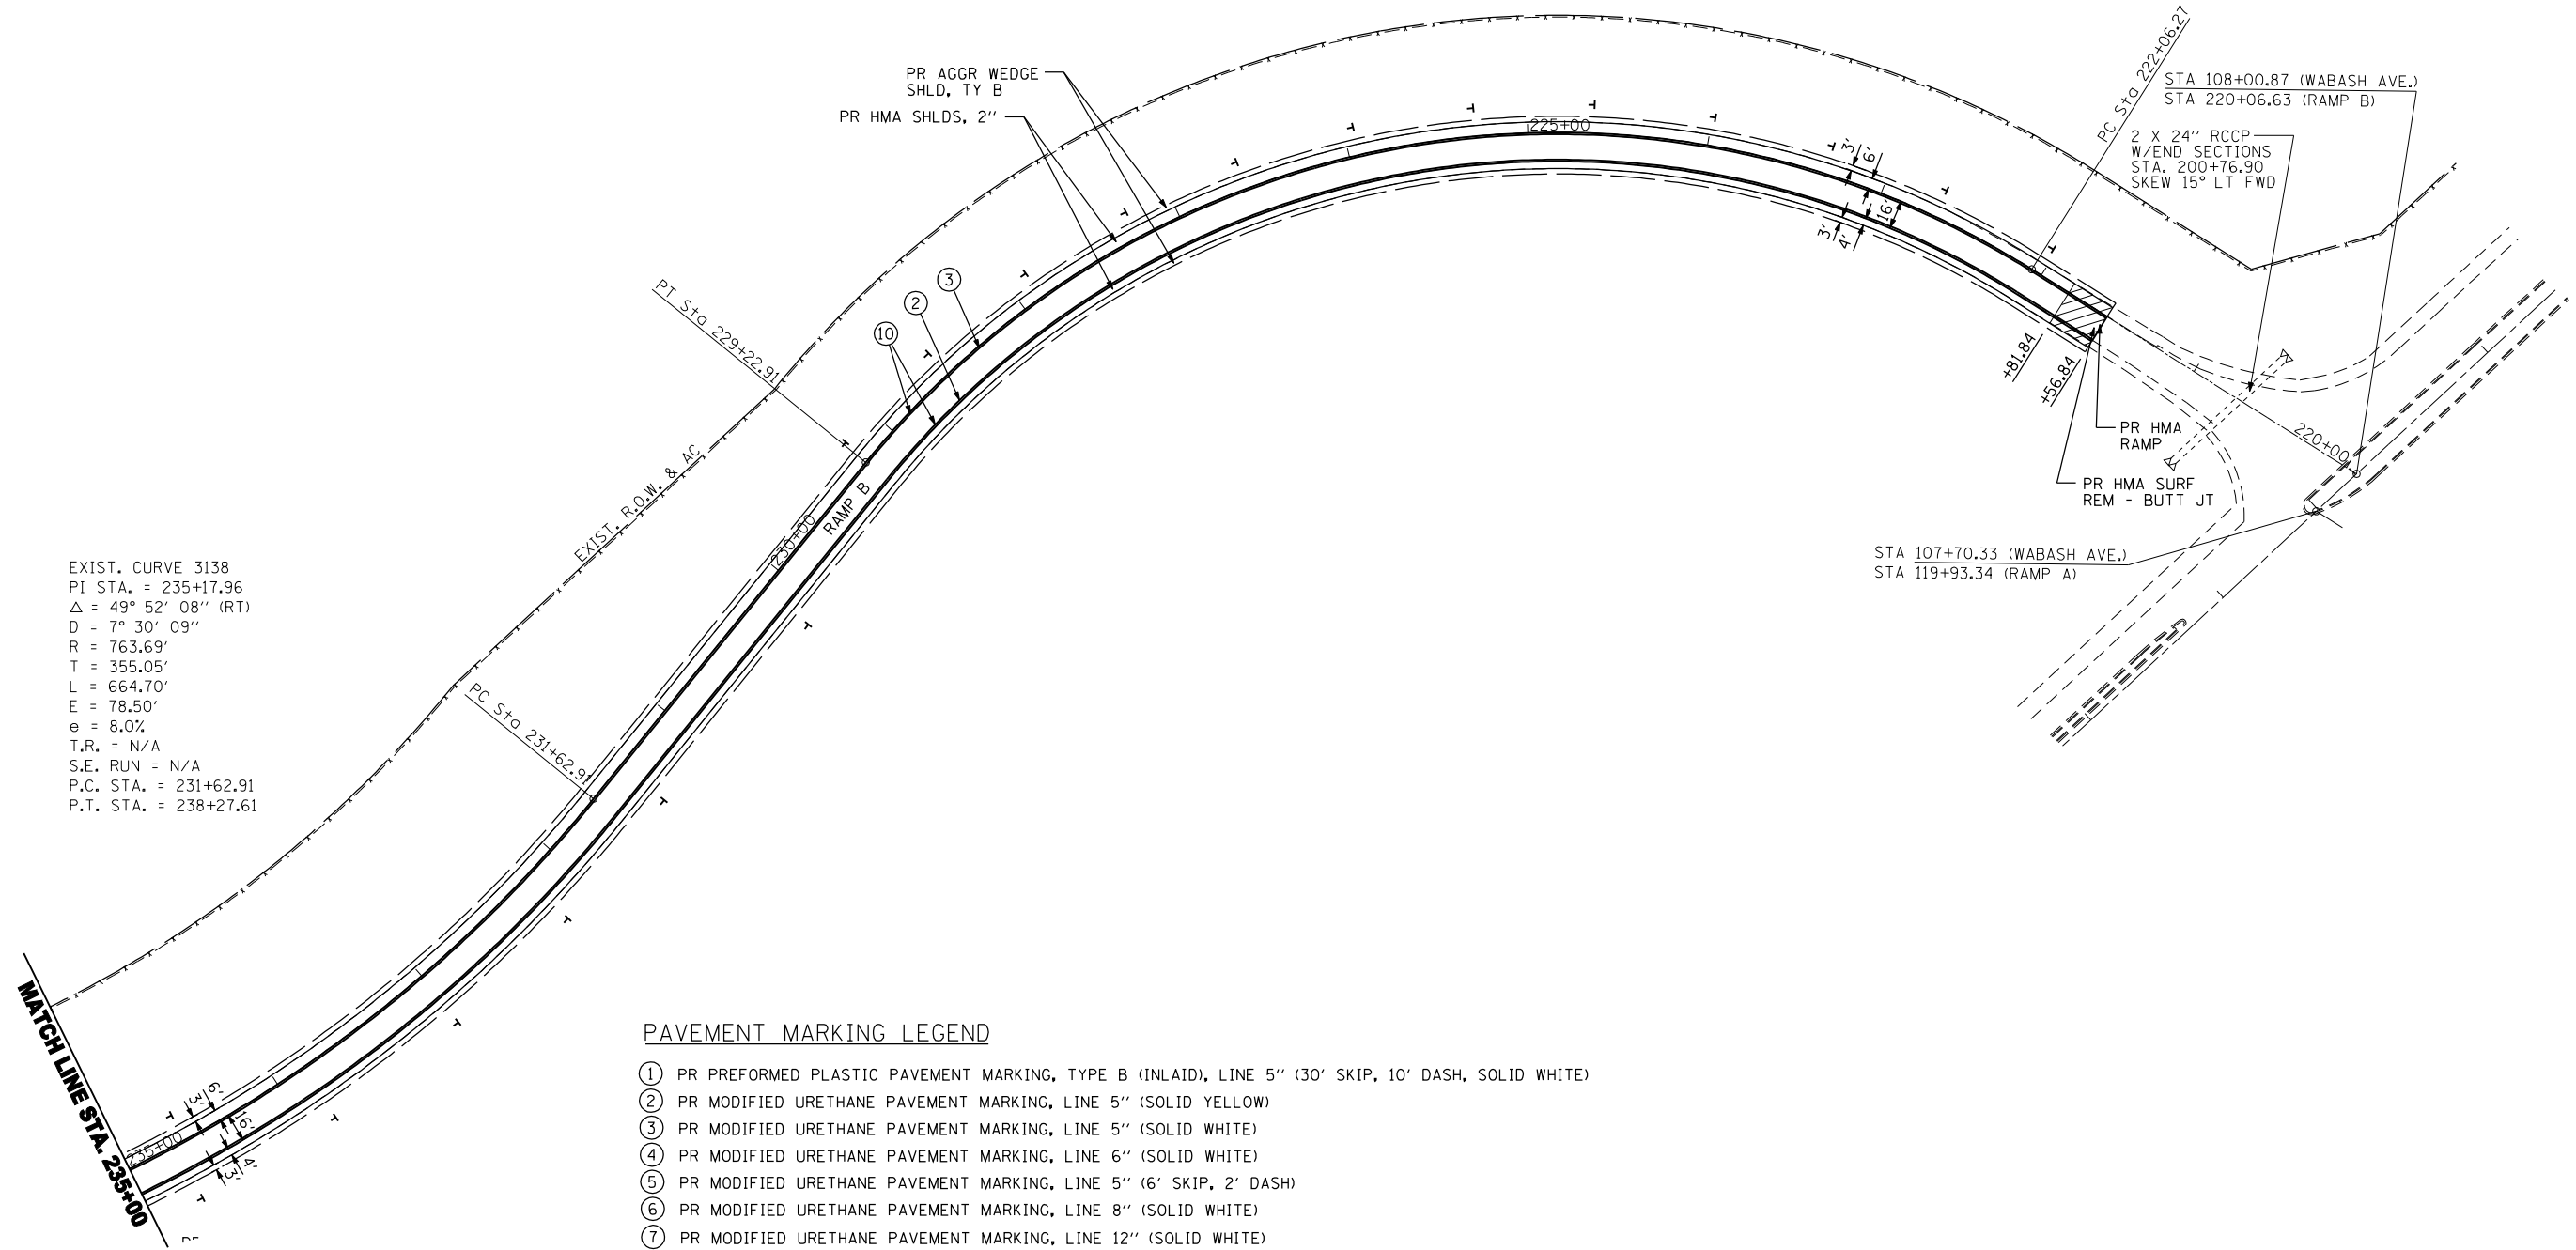

**PAVEMENT MARKING LEGEND**

- ① PR PREFORMED PLASTIC PAVEMENT MARKING, TYPE B (INLAID), LINE 5" (30' SKIP, 10' DASH, SOLID WHITE)
- ② PR MODIFIED URETHANE PAVEMENT MARKING, LINE 5" (SOLID YELLOW)
- ③ PR MODIFIED URETHANE PAVEMENT MARKING, LINE 5" (SOLID WHITE)
- ④ PR MODIFIED URETHANE PAVEMENT MARKING, LINE 6" (SOLID WHITE)
- ⑤ PR MODIFIED URETHANE PAVEMENT MARKING, LINE 5" (6' SKIP, 2' DASH)
- ⑥ PR MODIFIED URETHANE PAVEMENT MARKING, LINE 8" (SOLID WHITE)
- ⑦ PR MODIFIED URETHANE PAVEMENT MARKING, LINE 12" (SOLID WHITE)
- ⑧ PR PREFORMED PLASTIC PAVEMENT MARKING, TYPE B (INLAID), LINE 24" (SOLID WHITE)
- ⑨ PR PREFORMED PLASTIC PAVEMENT MARKING, TYPE B (INLAID), LETTERS & SYMBOLS (SOLID WHITE)
- ⑩ PR GROOVING FOR RECESSED PAVEMENT MARKING 6"
- △ PR RAISED REFLECTIVE PAVEMENT MARKER, WHITE (SEE STANDARD 781001-03)
- ▲ PR RAISED REFLECTIVE PAVEMENT MARKER, AMBER (SEE STANDARD 781001-03)
- ||- PR DELINEATOR, TWO REFLECTORS (SEE STANDARD 635001-01)
- |- PR DELINEATOR, SINGLE REFLECTOR (SEE STANDARD 635001-01)

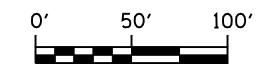

design firm <b>whks</b> engineers + planners + land surveyors	USER NAME = gjameson FILE NAME = D672B54.pln sht 44.dgn PLOT SCALE = 100.0000 "/>	DESIGNED - CHECKED - DRAWN - CHECKED -	REVISED REVISED REVISED REVISED	<b>STATE OF ILLINOIS</b> <b>DEPARTMENT OF TRANSPORTATION</b>	<b>PLAN SHEET</b>	F.A.I. RTE. = 72 SECTION = * COUNTY = SANGAMON TOTAL SHEETS = 163 SHEET NO. = 74	CONTRACT NO. 72B54 ILLINOIS FED. AID PROJECT
	PLOT DATE = 8/25/2014	SCALE: 1" = 50' SHEET NO. 44 OF 62 SHEETS STA. 221+46.84 TO STA. 235+00.00					