


EXIST. CURVE 3116
 PI STA. = 411+20.52
 $\Delta = 22^\circ 39' 36''$ (RT)
 $D = 1^\circ 29' 58''$
 $R = 3,821.31'$
 $T = 765.65'$
 $L = 1,511.29'$
 $E = 75.95'$
 $e = 5.0\%$
 $T.R. = N/A$
 $S.E. RUN = N/A$
 $P.C. STA. = 403+54.87$
 $P.T. STA. = 418+66.16$


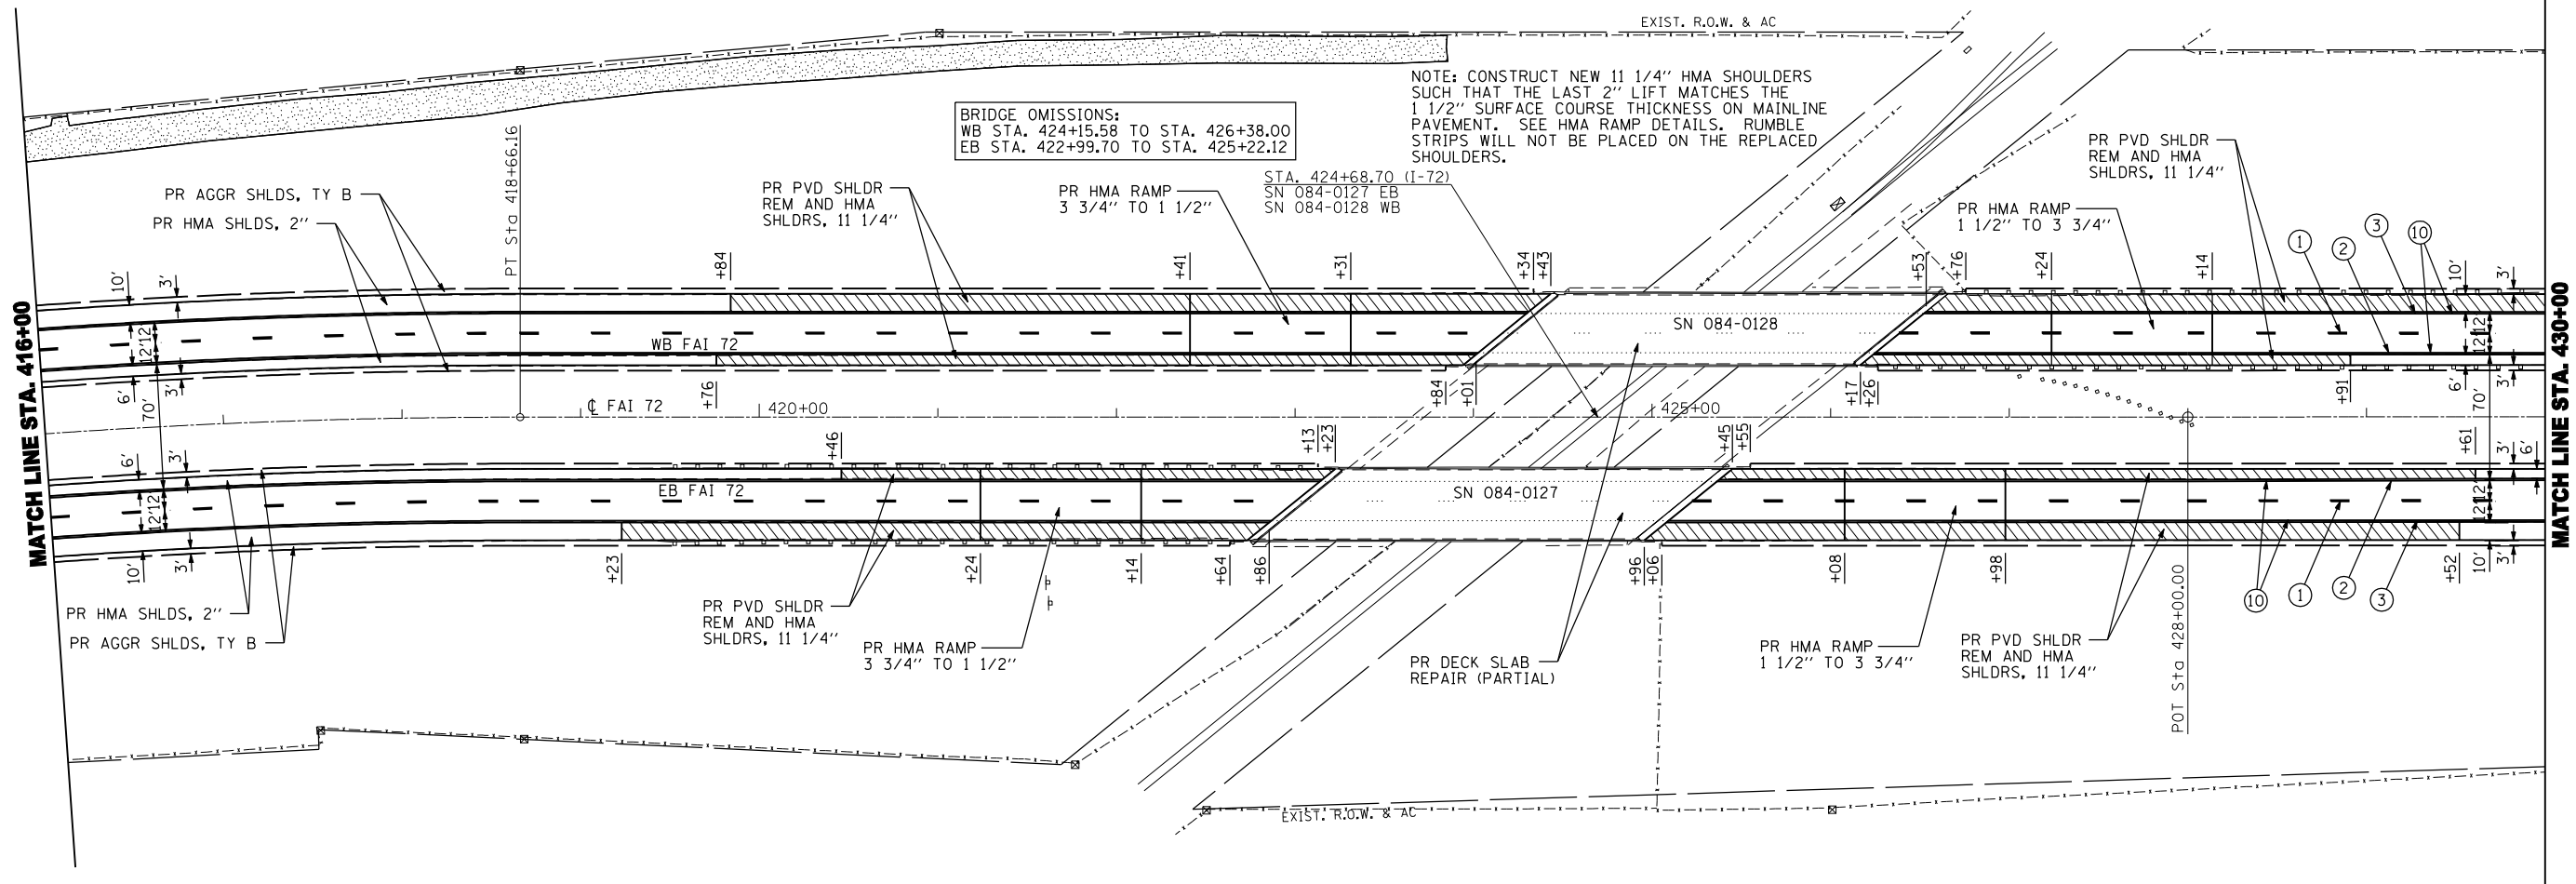


BRIDGE OMISSIONS:
 WB STA. 424+15.58 TO STA. 426+38.00
 EB STA. 422+99.70 TO STA. 425+22.12

NOTE: CONSTRUCT NEW 1 1/4\" HMA SHOULDERS SUCH THAT THE LAST 2\" LIFT MATCHES THE 1 1/2\" SURFACE COURSE THICKNESS ON MAINLINE PAVEMENT. SEE HMA RAMP DETAILS. RUMBLE STRIPS WILL NOT BE PLACED ON THE REPLACED SHOULDERS.

PAVEMENT MARKING LEGEND

- ① PR PREFORMED PLASTIC PAVEMENT MARKING, TYPE B (INLAID), LINE 5\" (30' SKIP, 10' DASH, SOLID WHITE)
- ② PR MODIFIED URETHANE PAVEMENT MARKING, LINE 5\" (SOLID YELLOW)
- ③ PR MODIFIED URETHANE PAVEMENT MARKING, LINE 5\" (SOLID WHITE)
- ④ PR MODIFIED URETHANE PAVEMENT MARKING, LINE 6\" (SOLID WHITE)
- ⑤ PR MODIFIED URETHANE PAVEMENT MARKING, LINE 5\" (6' SKIP, 2' DASH)
- ⑥ PR MODIFIED URETHANE PAVEMENT MARKING, LINE 8\" (SOLID WHITE)
- ⑦ PR MODIFIED URETHANE PAVEMENT MARKING, LINE 12\" (SOLID WHITE)
- ⑧ PR PREFORMED PLASTIC PAVEMENT MARKING, TYPE B (INLAID), LINE 24\" (SOLID WHITE)
- ⑨ PR PREFORMED PLASTIC PAVEMENT MARKING, TYPE B (INLAID), LETTERS & SYMBOLS (SOLID WHITE)
- ⑩ PR GROOVING FOR RECESSED PAVEMENT MARKING 6\"
- △ PR RAISED REFLECTIVE PAVEMENT MARKER, WHITE (SEE STANDARD 781001-03)
- ▲ PR RAISED REFLECTIVE PAVEMENT MARKER, AMBER (SEE STANDARD 781001-03)
- || PR DELINEATOR, TWO REFLECTORS (SEE STANDARD 635001-01)
- | PR DELINEATOR, SINGLE REFLECTOR (SEE STANDARD 635001-01)

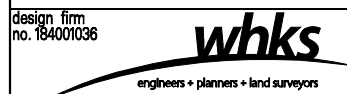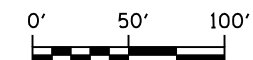

USER NAME = gjameson	DESIGNED -	REVISED
FILE NAME = D672854.pln sht 48.dgn	CHECKED -	REVISED
PLOT SCALE = 100.0000' / IN.	DRAWN -	REVISED
PLOT DATE = 8/25/2014	CHECKED -	REVISED

**STATE OF ILLINOIS
 DEPARTMENT OF TRANSPORTATION**

PLAN SHEET

SCALE: 1\" = 50' SHEET NO. 48 OF 62 SHEETS STA. 416+00.00 TO STA. 430+00.00

F.A.I. RTE.	SECTION	COUNTY	TOTAL SHEETS	SHEET NO.
72		SANGAMON	163	78
•(84-9-2&3)RS-2&MISC STRUC REP			CONTRACT NO. 72B54	
ILLINOIS FED. AID PROJECT				