


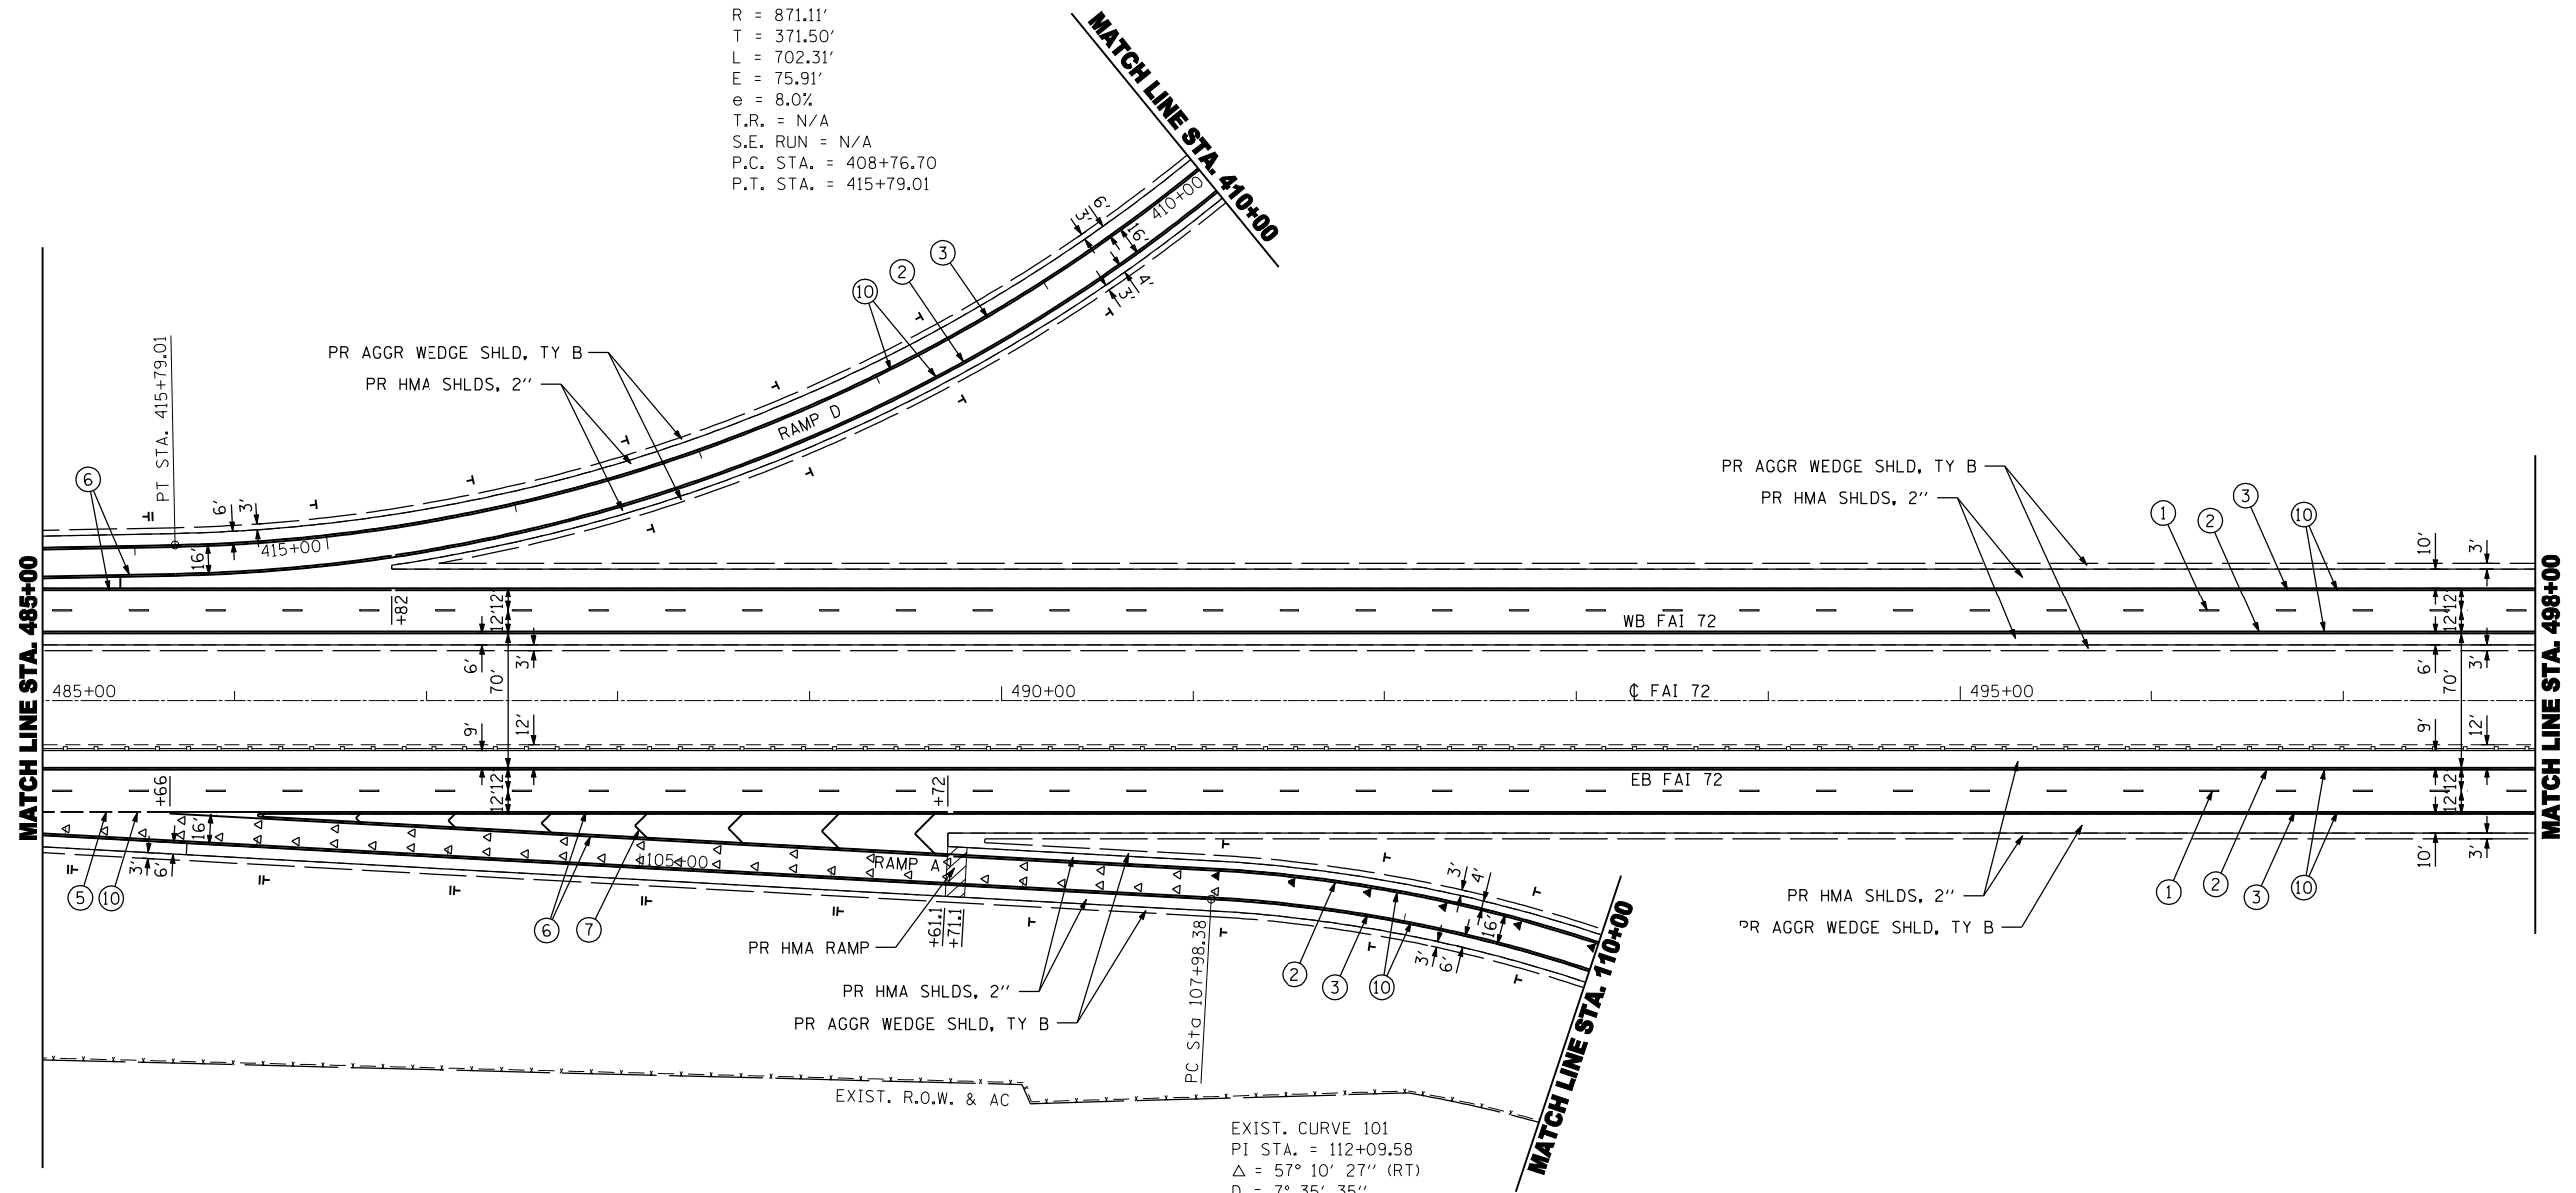


EXIST. CURVE 211
 PI STA. = 412+48.20
 $\Delta = 46^\circ 11' 37''$ (RT)
 $D = 6^\circ 34' 38''$
 $R = 871.11'$
 $T = 371.50'$
 $L = 702.31'$
 $E = 75.91'$
 $e = 8.0\%$
 $T.R. = N/A$
 $S.E. RUN = N/A$
 $P.C. STA. = 408+76.70$
 $P.T. STA. = 415+79.01$



PAVEMENT MARKING LEGEND

- ① PR PREFORMED PLASTIC PAVEMENT MARKING, TYPE B (INLAID), LINE 5" (30' SKIP, 10' DASH, SOLID WHITE)
- ② PR MODIFIED URETHANE PAVEMENT MARKING, LINE 5" (SOLID YELLOW)
- ③ PR MODIFIED URETHANE PAVEMENT MARKING, LINE 5" (SOLID WHITE)
- ④ PR MODIFIED URETHANE PAVEMENT MARKING, LINE 6" (SOLID WHITE)
- ⑤ PR MODIFIED URETHANE PAVEMENT MARKING, LINE 5" (3' SKIP, 12' DASH)
- ⑥ PR MODIFIED URETHANE PAVEMENT MARKING, LINE 8" (SOLID WHITE)
- ⑦ PR MODIFIED URETHANE PAVEMENT MARKING, LINE 12" (SOLID WHITE)
- ⑧ PR PREFORMED PLASTIC PAVEMENT MARKING, TYPE B (INLAID), LINE 24" (SOLID WHITE)
- ⑨ PR PREFORMED PLASTIC PAVEMENT MARKING, TYPE B (INLAID), LETTERS & SYMBOLS (SOLID WHITE)
- ⑩ PR GROOVING FOR RECESSED PAVEMENT MARKING 6"
- △ PR RAISED REFLECTIVE PAVEMENT MARKER, WHITE (SEE STANDARD 781001-03)
- ▲ PR RAISED REFLECTIVE PAVEMENT MARKER, AMBER (SEE STANDARD 781001-03)
- I- PR DELINEATOR, TWO REFLECTORS (SEE STANDARD 635001-01)
- I PR DELINEATOR, SINGLE REFLECTOR (SEE STANDARD 635001-01)

EXIST. CURVE 101
 PI STA. = 112+09.58
 $\Delta = 57^\circ 10' 27''$ (RT)
 $D = 7^\circ 35' 35''$
 $R = 754.59'$
 $T = 411.20'$
 $L = 752.99'$
 $E = 104.76'$
 $e = 8.0\%$
 $T.R. = 64.00'$
 $S.E. RUN = 256.00'$
 $P.C. STA. = 107+98.38$
 $P.T. STA. = 115+51.37$

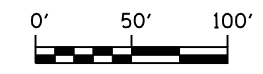

design firm no. 184001036 	USER NAME = gjameson FILE NAME = D672854.pln sht 53.dgn PLOT SCALE = 100.0000 "/> IN. PLOT DATE = 8/25/2014	DESIGNED - CHECKED - DRAWN - CHECKED -	REVISED - REVISED - REVISED - REVISED -	STATE OF ILLINOIS DEPARTMENT OF TRANSPORTATION	PLAN SHEET	F.A.I. RTE. = 72 SECTION = COUNTY = SANGAMON TOTAL SHEETS = 163 SHEET NO. = 83	CONTRACT NO. 72B54 ILLINOIS FED. AID PROJECT
	SCALE: 1" = 50' SHEET NO. 53 OF 62 SHEETS STA. 485+00.00 TO STA. 498+00.00						