


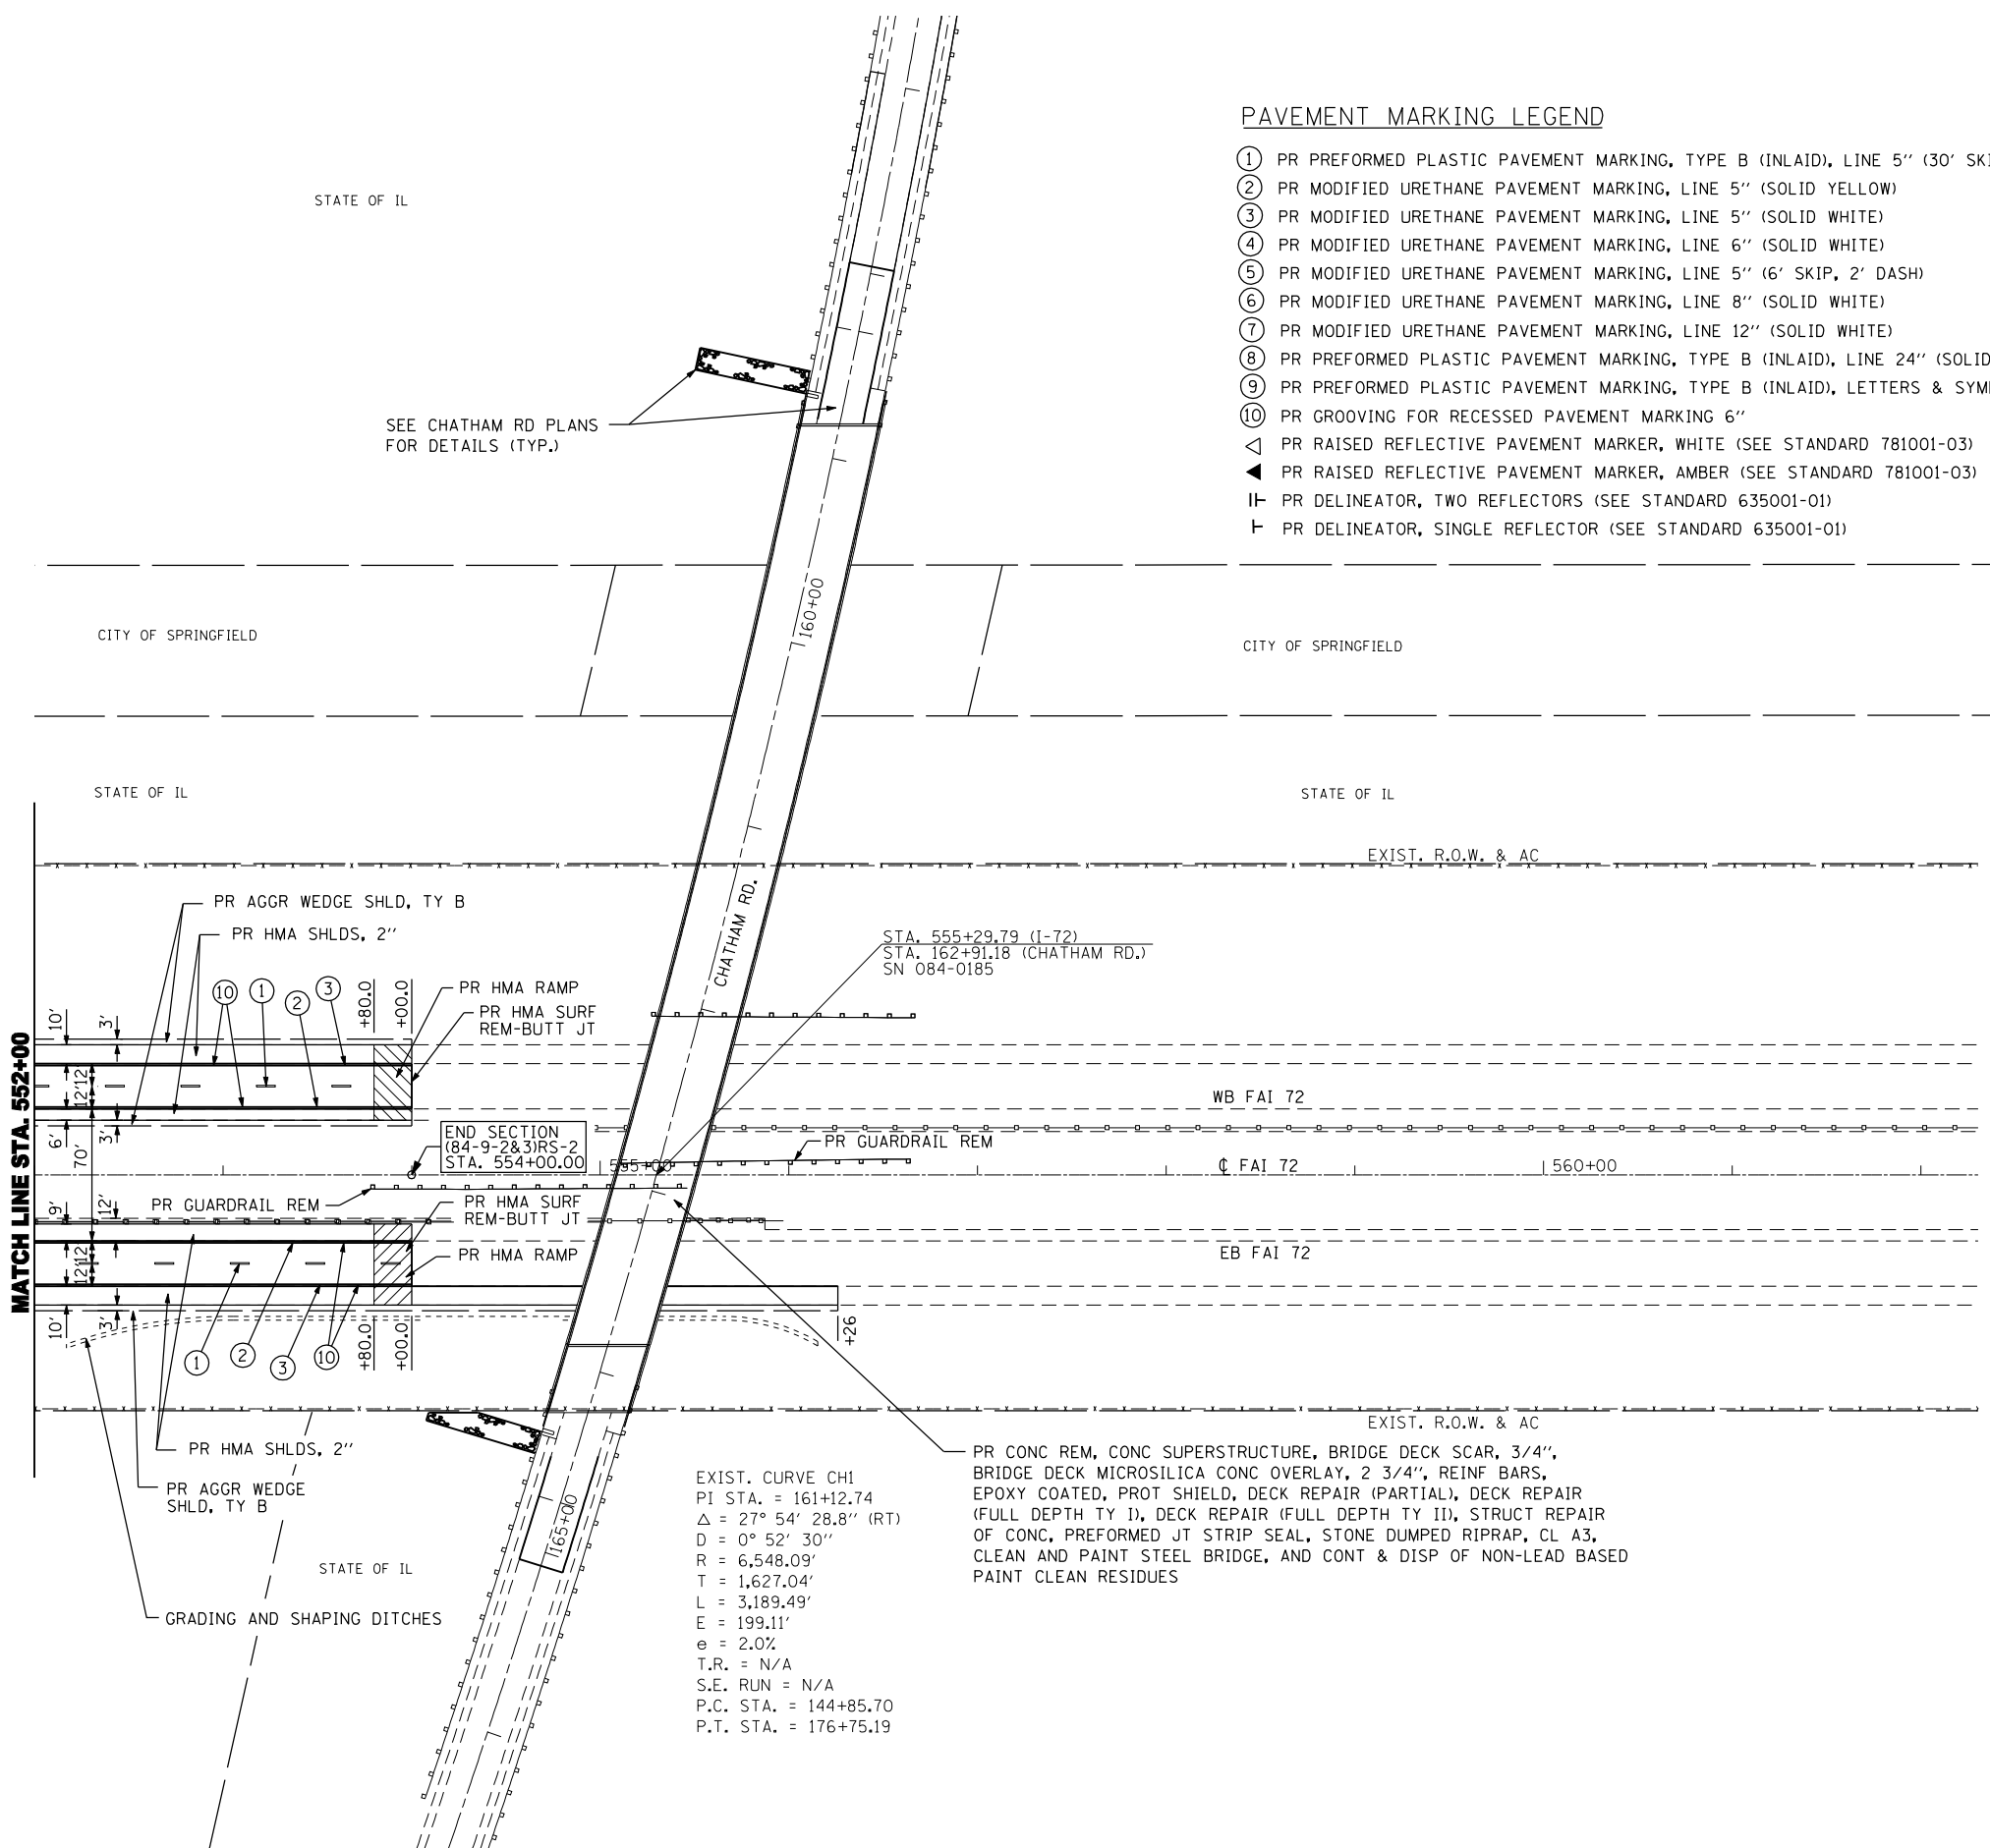



PAVEMENT MARKING LEGEND

- ① PR PREFORMED PLASTIC PAVEMENT MARKING, TYPE B (INLAID), LINE 5" (30' SKIP, 10' DASH, SOLID WHITE)
- ② PR MODIFIED URETHANE PAVEMENT MARKING, LINE 5" (SOLID YELLOW)
- ③ PR MODIFIED URETHANE PAVEMENT MARKING, LINE 5" (SOLID WHITE)
- ④ PR MODIFIED URETHANE PAVEMENT MARKING, LINE 6" (SOLID WHITE)
- ⑤ PR MODIFIED URETHANE PAVEMENT MARKING, LINE 5" (6' SKIP, 2' DASH)
- ⑥ PR MODIFIED URETHANE PAVEMENT MARKING, LINE 8" (SOLID WHITE)
- ⑦ PR MODIFIED URETHANE PAVEMENT MARKING, LINE 12" (SOLID WHITE)
- ⑧ PR PREFORMED PLASTIC PAVEMENT MARKING, TYPE B (INLAID), LINE 24" (SOLID WHITE)
- ⑨ PR PREFORMED PLASTIC PAVEMENT MARKING, TYPE B (INLAID), LETTERS & SYMBOLS (SOLID WHITE)
- ⑩ PR GROOVING FOR RECESSED PAVEMENT MARKING 6"
- △ PR RAISED REFLECTIVE PAVEMENT MARKER, WHITE (SEE STANDARD 781001-03)
- ◀ PR RAISED REFLECTIVE PAVEMENT MARKER, AMBER (SEE STANDARD 781001-03)
- I- PR DELINEATOR, TWO REFLECTORS (SEE STANDARD 635001-01)
- ├ PR DELINEATOR, SINGLE REFLECTOR (SEE STANDARD 635001-01)



EXIST. CURVE CHI
 PI STA. = 161+12.74
 $\Delta = 27^\circ 54' 28.8''$ (RT)
 $D = 0^\circ 52' 30''$
 $R = 6,548.09'$
 $T = 1,627.04'$
 $L = 3,189.49'$
 $E = 199.11'$
 $e = 2.0\%$
 $T.R. = N/A$
 $S.E. RUN = N/A$
 $P.C. STA. = 144+85.70$
 $P.T. STA. = 176+75.19$

PR CONC REM, CONC SUPERSTRUCTURE, BRIDGE DECK SCAR, 3/4",
 BRIDGE DECK MICROSILICA CONC OVERLAY, 2 3/4", REINF BARS,
 EPOXY COATED, PROT SHIELD, DECK REPAIR (PARTIAL), DECK REPAIR
 (FULL DEPTH TY I), DECK REPAIR (FULL DEPTH TY II), STRUCT REPAIR
 OF CONC, PREFORMED JT STRIP SEAL, STONE DUMPED RIPRAP, CL A3,
 CLEAN AND PAINT STEEL BRIDGE, AND CONT & DISP OF NON-LEAD BASED
 PAINT CLEAN RESIDUES

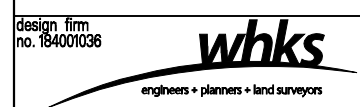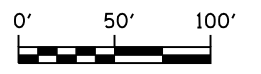

USER NAME = gjameson	DESIGNED -	REVISED
FILE NAME = D672854.pln sht 62.dgn	CHECKED -	REVISED
PLOT SCALE = 100.0000' / IN.	DRAWN -	REVISED
PLOT DATE = 8/25/2014	CHECKED -	REVISED

**STATE OF ILLINOIS
 DEPARTMENT OF TRANSPORTATION**

PLAN SHEET

SCALE: 1" = 50' SHEET NO. 62 OF 62 SHEETS STA. 552+00.00 TO STA. 554+00.00

F.A.I. RTE.	SECTION	COUNTY	TOTAL SHEETS	SHEET NO.
72		SANGAMON	163	92
•(84-9-2&3)RS-2&MISC STRUC REP			CONTRACT NO. 72B54	
ILLINOIS FED. AID PROJECT				