



SN 084-0148 WB
(Looking East)

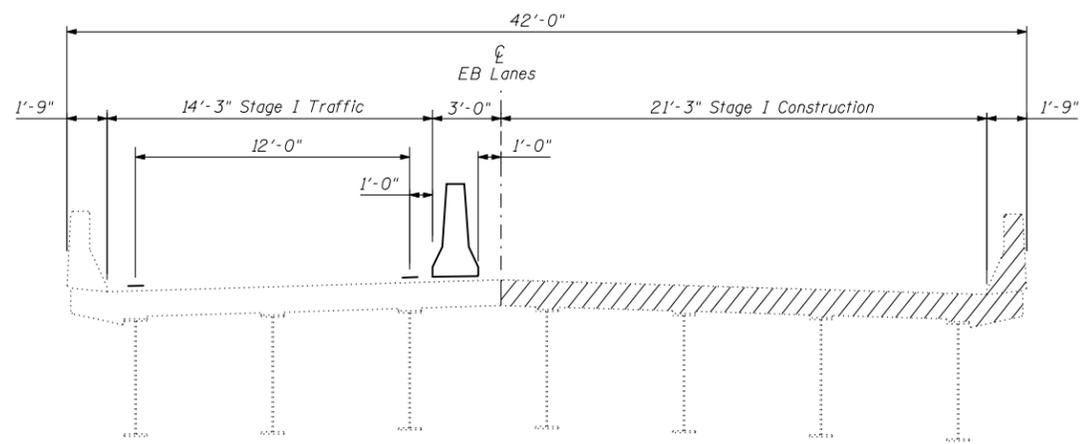


SN 084-0149 EB
(Looking East)

Indicates work area - see Bridge Plans for details

STAGE I


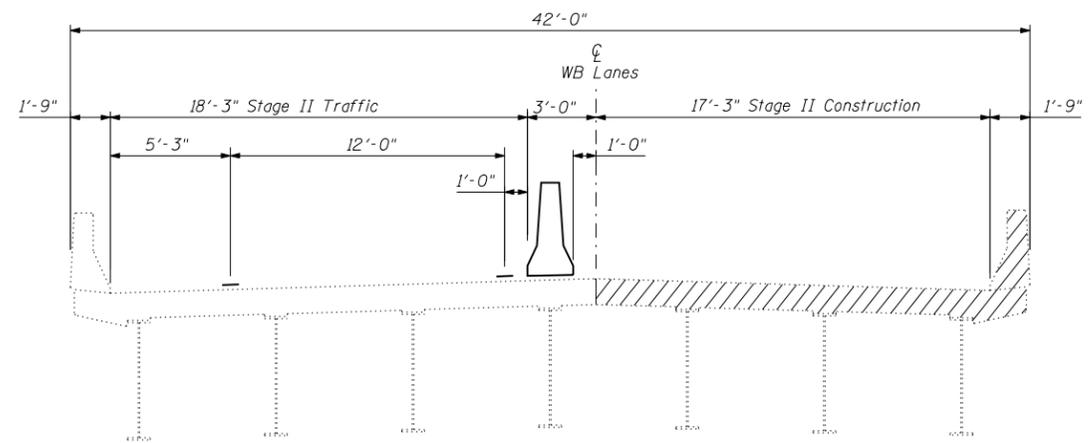


SN 084-0148 WB
(Looking East)

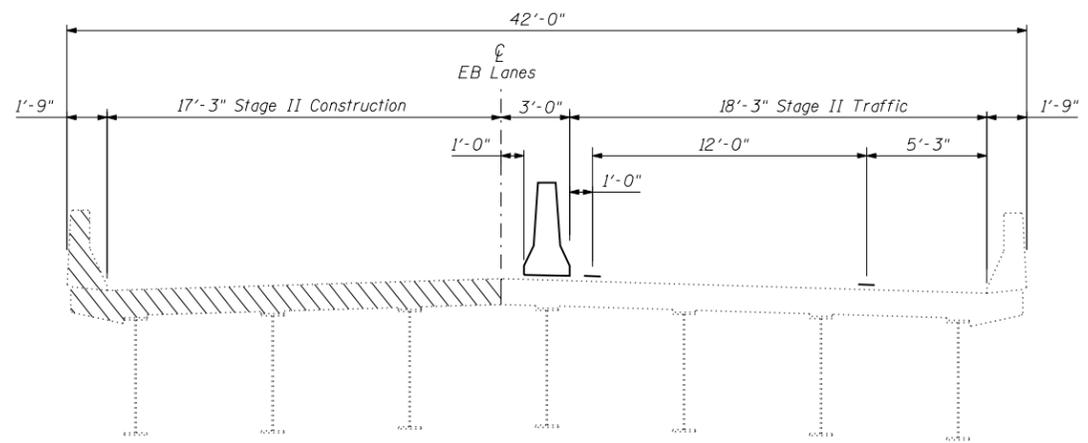

SN 084-0149 EB
(Looking East)

STAGE II

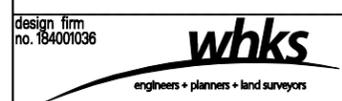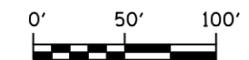

USER NAME = gjameson	DESIGNED -	REVISED
FILE NAME = D672B54-shr-traffic-cont	CHECKED -	REVISED
PLOT SCALE = 8.0000' / IN.	DRAWN -	REVISED
PLOT DATE = 8/25/2014	CHECKED -	REVISED

**STATE OF ILLINOIS
DEPARTMENT OF TRANSPORTATION**

**STAGE I & STAGE II MAINTENANCE OF TRAFFIC
SN 084-0148 & SN 084-0149
FAI 72 OVER WABASH AVE.**

SCALE: NTS SHEET NO. 2 OF 2 SHEETS STA. TO STA.

F.A.I. RTE.	SECTION	COUNTY	TOTAL SHEETS	SHEET NO.
72	•	SANGAMON	163	99
•(84-9-2&3)RS-2&MISC STRUC REP			CONTRACT NO. 72B54	
ILLINOIS FED. AID PROJECT				