

EXISTING STRUCTURE- S.N. 069-0140 is 32'-0" wide by 202'-0" Bk. to Bk. Approach Bents. 2 main spans and 2 approach spans, This structure carries T.R. 4 over F.A.I. Rte. 72

THIS IMPROVEMENT INCLUDES THE REMOVAL OF THE EXISTING BITUMINOUS WEARING SURFACE AND REPLACEMENT WITH PROPOSED BITUMINOUS CONCRETE SURFACE AND WATERPROOFING MEMBRANE SYSTEM, INSTALLING FLOOR DRAIN EXTENSIONS, AND INSTALLING SILICONE JOINT SEALER AT EXPANSION JOINTS.

TOTAL BILL OF MATERIALS		
ITEM	UNIT	TOTAL
① SILICONE JOINT SEALER	FT.	60
① FLOOR DRAIN EXTENSION	EACH	20
* BITUMINOUS CONCRETE REMOVAL (DECK)	SQ. YD.	635
BITUMINOUS CONCRETE SURFACE, CSE., MIX. C. CL. I, TYPE 2	TON	53.3
WATERPROOFING MEMBRANE SYSTEM	SQ. YD.	635
DECK SLAB REPAIR (PARTIAL)	SQ. YD.	4.0

① SEE SPECIAL PROVISIONS
* Milling is not allowed.

GENERAL NOTES

Plan dimensions and details relative to existing structure have been taken from existing plans and are subject to nominal construction variations. It shall be the Contractor's responsibility to verify such dimensions and details in the field and make necessary approved adjustments prior to construction or ordering of materials. Such variations shall not be cause for additional compensation for a change in the scope of the work, however, the Contractor will be paid for the quantity actually furnished at the unit price bid for the work.




Deck patching/repair quantities are estimated and their locations are not known. The Engineer shall determine the exact locations and the quantities of the work in the field and draw them on the As-Built set of plans.

Date of Bridge Deck Survey - 12/16/99

F.A.I. Rte. No.	SEC	COUNTY	TOTAL SHEETS	SHEET NO.
72	*	MORGAN SANGAMON	98	95
FED. ROAD DIST. NO.	SECTION	PROJECT		

SHEET NO. 1
2 SHEETS

• DISTRICT 6 RESURFACING 2000

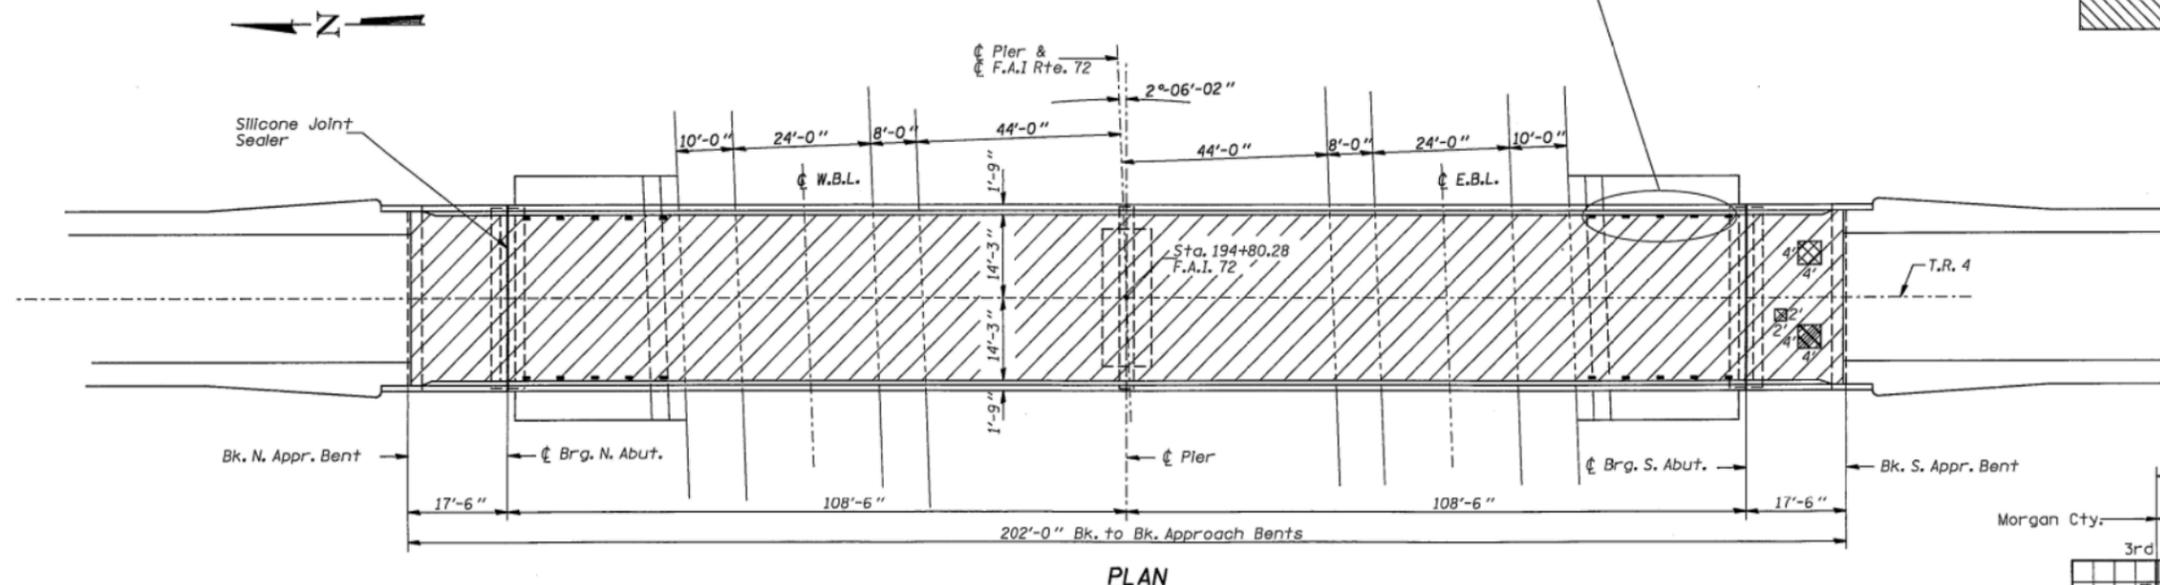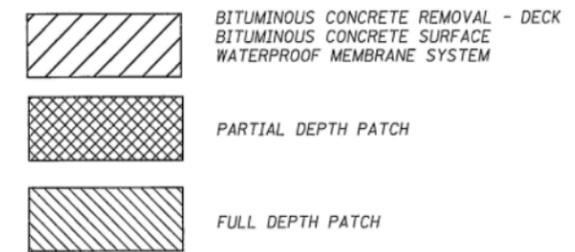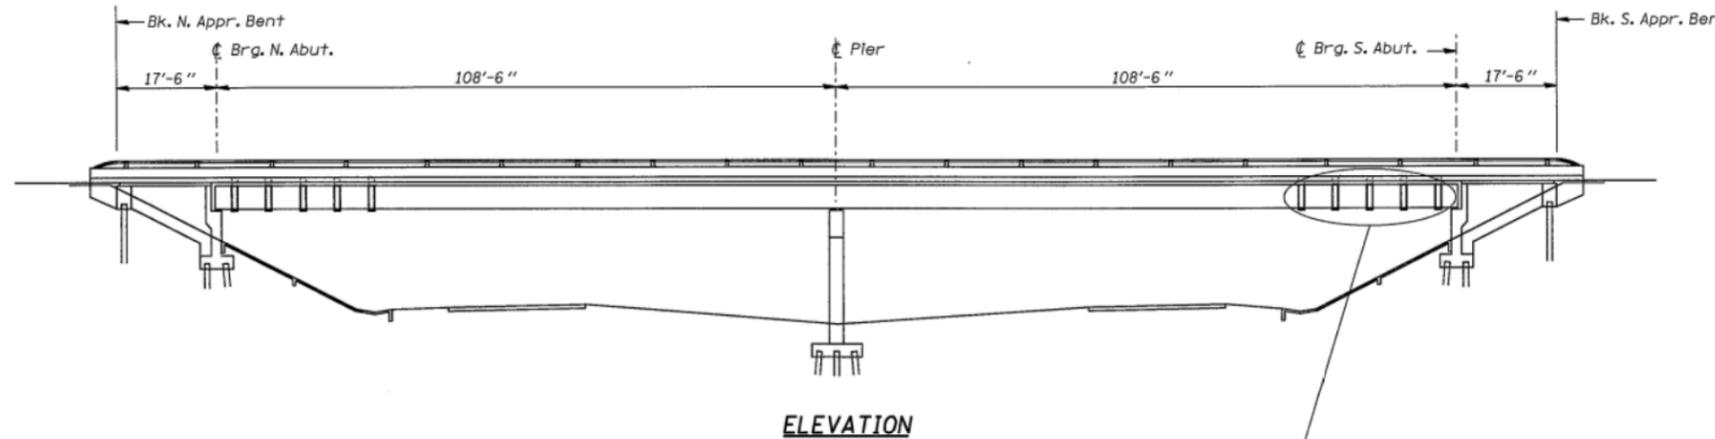

**GENERAL PLAN & ELEVATION
T.R. 4 OVER F.A.I. 72
DISTRICT 6 RESURFACING 2000
MORGAN & SANGAMON COUNTYS
STATION 194+80.28
STR. NO. 084-0140**

FOR INFORMATION ONLY

**STATE OF ILLINOIS
DEPARTMENT OF TRANSPORTATION**

**EXISTING PLANS
STRUCTURE NO. 084-0140**

F.A.I. RTE.	SECTION	COUNTY	TOTAL SHEETS	SHEET NO.
72	*	SANGAMON	163	106
CONTRACT NO. 72B54				

SHEET NO. 2 OF 13 SHEETS

ILLINOIS FED. AID PROJECT
• (84-9-28)RS-2&MISC STRUC REP



USER NAME =	DESIGNED - CEH	REVISED
FILE NAME =	CHECKED - CWC	REVISED
PLOT SCALE =	DRAWN - DLH	REVISED
PLOT DATE =	CHECKED - CEH/CWC	REVISED