




STAGE I CONSTRUCTION
(Looking North)

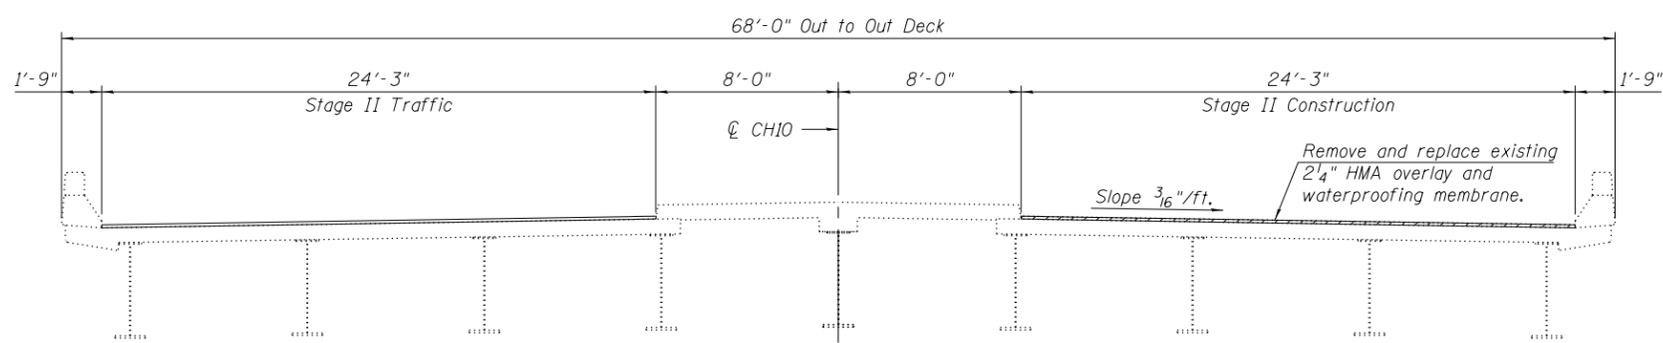


STAGE II CONSTRUCTION
(Looking North)

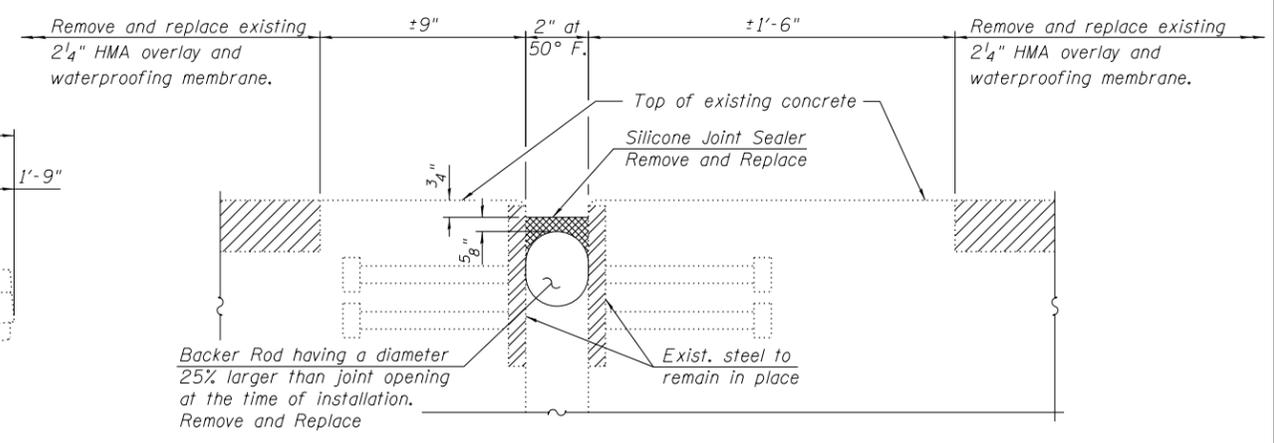

SECTION A-A

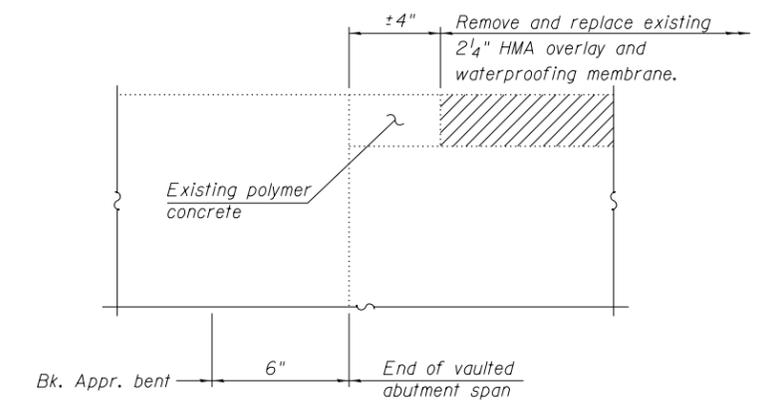

SECTION B-B

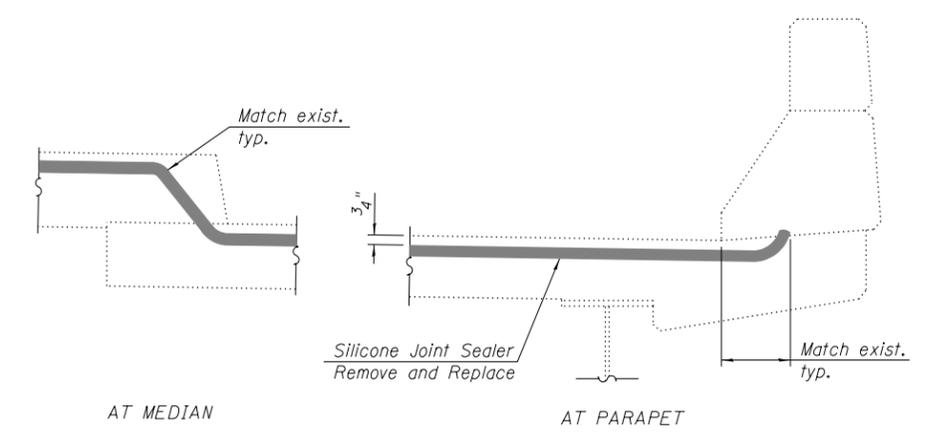

TYPICAL END OF SEAL TREATMENT



USER NAME =	DESIGNED - CEH	REVISED
FILE NAME =	CHECKED - CWC	REVISED
PLOT SCALE =	DRAWN - DLH	REVISED
PLOT DATE =	CHECKED - CEH/CWC	REVISED

**STATE OF ILLINOIS
DEPARTMENT OF TRANSPORTATION**

**GENERAL DATA
STRUCTURE NO. 084-0142**

SHEET NO. 2 OF 3 SHEETS

F.A.I. RTE.	SECTION	COUNTY	TOTAL SHEETS	SHEET NO.
72	•	SANGAMON	163	119
CONTRACT NO. 72B54				

ILLINOIS FED. AID PROJECT
• (84-9-2&3)RS-2&MISC STRUC REP