




APPROACH PATCHING PLAN - SN 084-0137

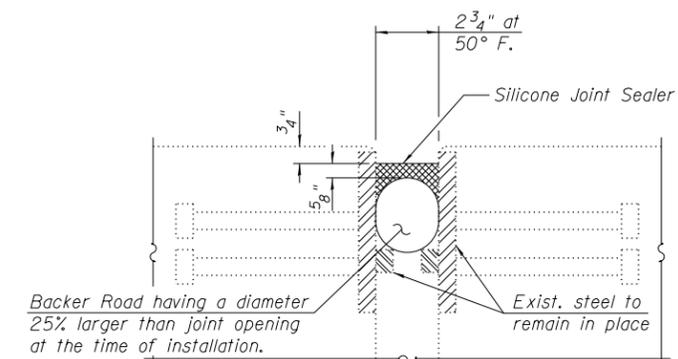

SECTION A-A
(Showing proposed expansion joint)

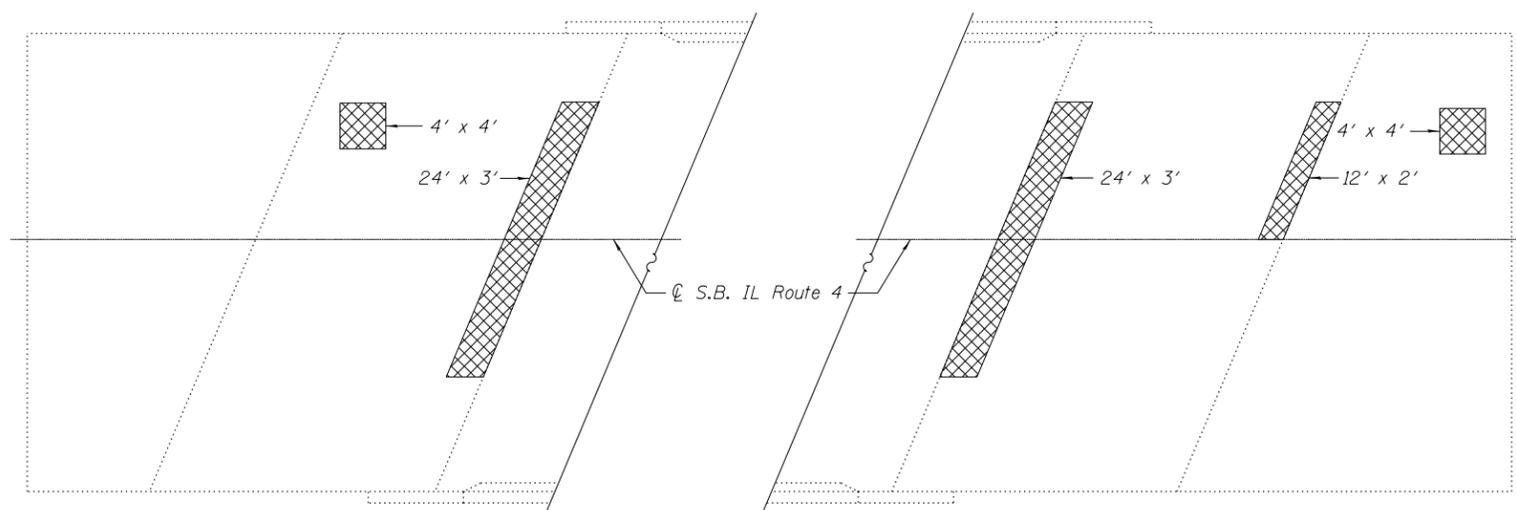

APPROACH PATCHING PLAN - SN 084-0136

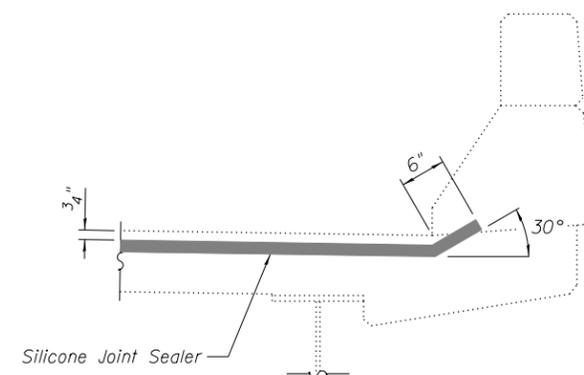

TYPICAL END OF SEAL TREATMENT

Note:
Crosshatching indicates Approach Slab Repair (Partial Depth).

Design firm
no. 184001036



USER NAME =	DESIGNED - CEH	REVISED
FILE NAME =	CHECKED - CWC	REVISED
PLOT SCALE =	DRAWN - DLH	REVISED
PLOT DATE =	CHECKED - CEH/CWC	REVISED

STATE OF ILLINOIS
DEPARTMENT OF TRANSPORTATION

APPROACH PATCHING AND EXPANSION JOINT REPLACEMENT DETAILS
STRUCTURE NO. 084-0136 & 084-0137

SHEET NO. 2 OF 6 SHEETS

F.A.I. RTE.	SECTION	COUNTY	TOTAL SHEETS	SHEET NO.
72	•	SANGAMON	163	133
CONTRACT NO. 72B54				

ILLINOIS FED. AID PROJECT
• (84-9-2&3)RS-2&MISC STRUC REP