




WEST PARAPET ELEVATION - SN 084-0136
(Looking west at inside face.)

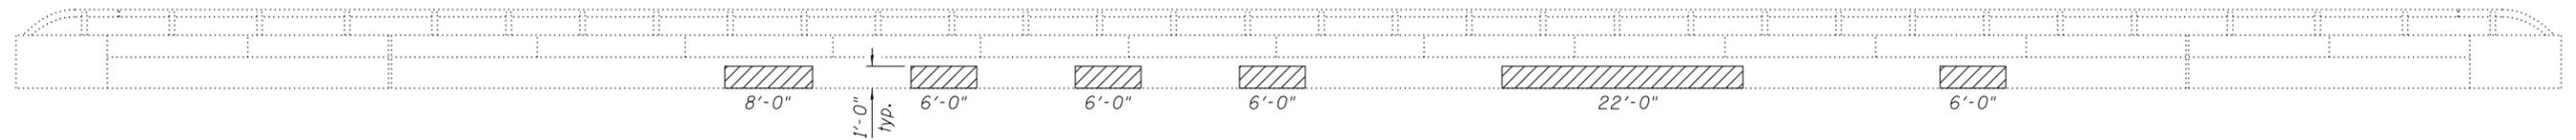

EAST PARAPET ELEVATION - SN 084-0136
(Looking east at inside face.)

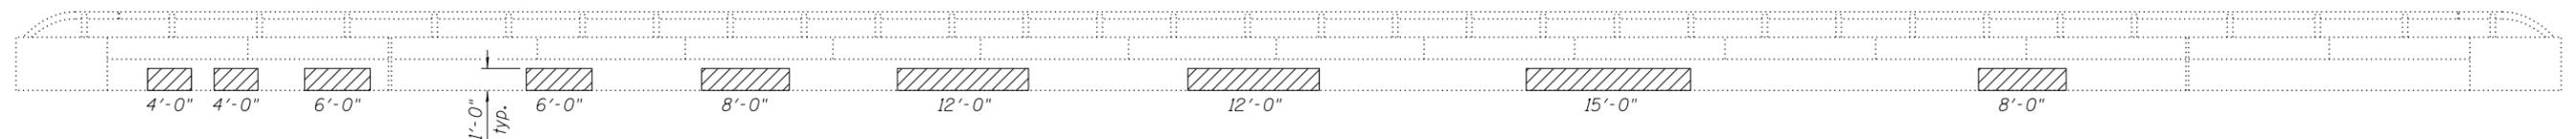

EAST PARAPET ELEVATION - SN 084-0137
(Looking east at inside face.)

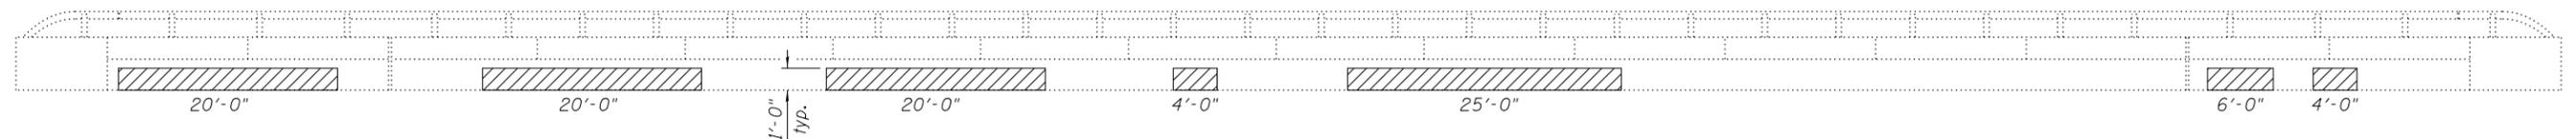

WEST PARAPET ELEVATION - SN 084-0137
(Looking west at inside face.)

Note:
Hatching indicates Structural Repair of Concrete
(Depth Equal to or Less than 5 in.).

BILL OF MATERIAL

ITEM	UNIT	TOTAL
Structural Repair of Concrete (Depth Equal to or Less than 5 in.)	Sq. Ft.	309

Design firm
no. 184001036



USER NAME =	DESIGNED - CEH	REVISED
FILE NAME =	CHECKED - CWC	REVISED
PLOT SCALE =	DRAWN - DLH	REVISED
PLOT DATE =	CHECKED - CEH/CWC	REVISED

**STATE OF ILLINOIS
DEPARTMENT OF TRANSPORTATION**

**PARAPET REPAIR DETAILS
STRUCTURE NO. 084-0136 & 084-0137**

SHEET NO. 3 OF 6 SHEETS

F.A.I. RTE.	SECTION	COUNTY	TOTAL SHEETS	SHEET NO.
72	•	SANGAMON	163	134
CONTRACT NO. 72B54				

ILLINOIS FED. AID PROJECT
• (84-9-2&3)RS-2&MISC STRUC REP