



BUTT JOINT DETAIL I-72

STA. 10+00.00 TO 10+20.00 EB & WB
 STA. 553+80.00 TO 554+00.00 EB & WB

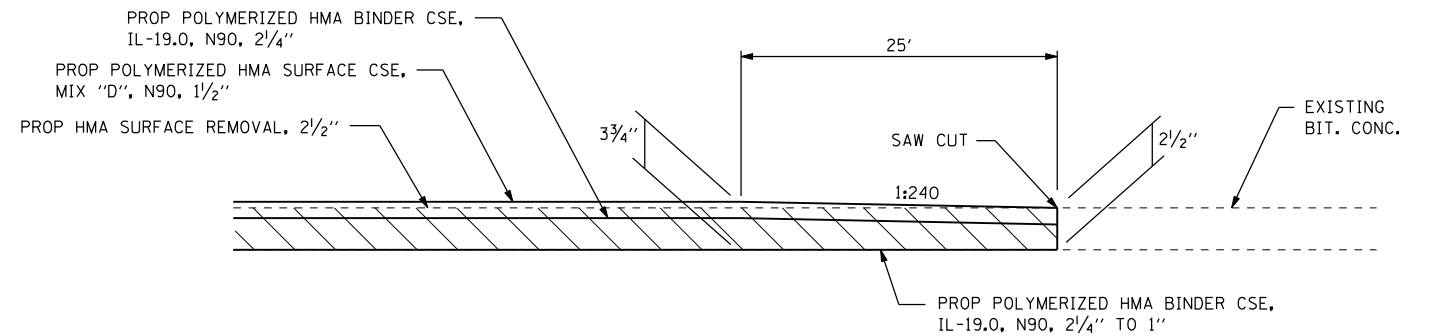


HMA RAMP DETAIL I-72 INTERCHANGE RAMP

STA. 120+56.00 TO STA. 120+81.00 RAMP A CH 10
 STA. 200+17.66 TO STA. 200+42.66 RAMP B CH 10
 STA. 320+63.54 TO STA. 320+88.54 RAMP C CH 10
 STA. 400+28.04 TO STA. 401+53.04 RAMP D CH 10
 STA. 113+11.88 TO STA. 113+36.88 RAMP A IL RTE 54
 STA. 221+46.84 TO STA. 221+71.84 RAMP B IL RTE 54
 STA. 310+86.46 TO STA. 311+11.46 RAMP C IL RTE 54
 STA. 418+27.27 TO STA. 418+52.27 RAMP D IL RTE 54
 STA. 200+69.79 TO STA. 200+94.79 RAMP B IL RTE 4
 STA. 326+77.38 TO STA. 327+02.38 RAMP C IL RTE 4
 STA. 400+56.21 TO STA. 400+81.21 RAMP D IL RTE 4

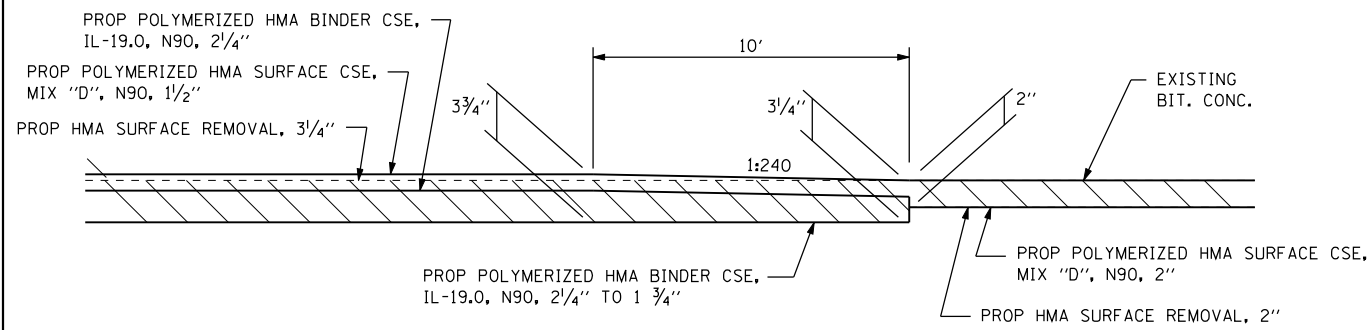


HMA RAMP DETAIL I-72 INTERCHANGE RAMP

STA. 106+61.09 TO STA. 106+71.09 RAMP A IL RTE 4
 STA. 522+99.44 TO STA. 523+09.44 RAMP E IL RTE 4

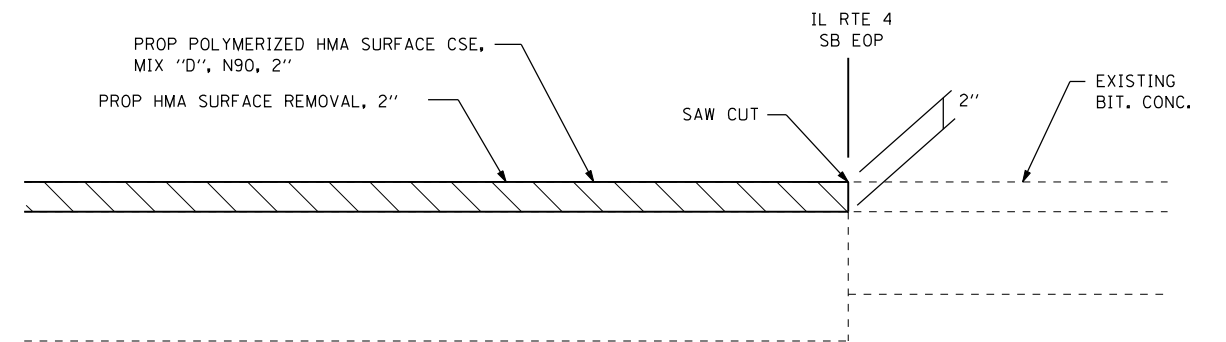

BUTT JOINT DETAIL I-72 INTERCHANGE RAMP

STA. 127+62.63 RAMP A IL RTE 4

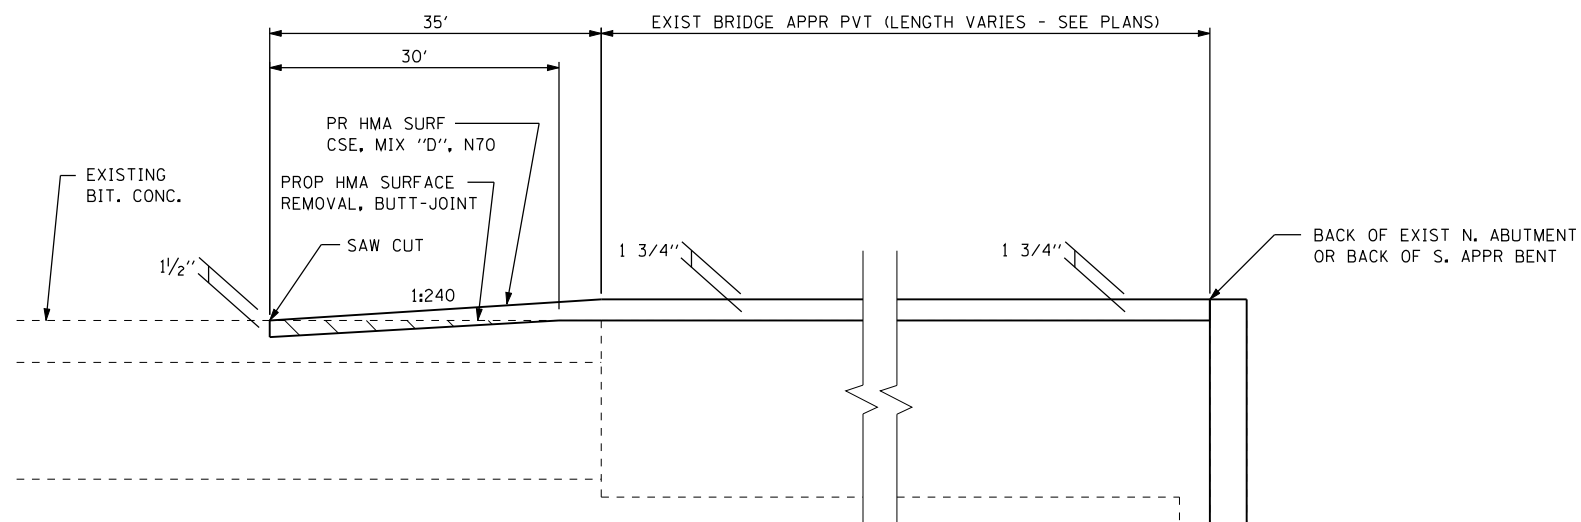

BUTT JOINT DETAIL I-72

STA. 157+96.21 TO 158+79.70 CHATHAM RD.
 STA. 164+24.42 TO 165+08.90 CHATHAM RD.

NOT TO SCALE