


HMA RAMP DETAIL I-72


STA. 34+90.00 TO STA. 37+30.00 EB	STA. 34+90.00 TO STA. 37+30.00 WB
STA. 100+05.00 TO STA. 102+45.00 EB	STA. 100+05.00 TO STA. 102+45.00 WB
STA. 259+08.00 TO STA. 261+48.00 EB	STA. 259+08.00 TO STA. 261+48.00 WB
STA. 392+31.00 TO STA. 394+73.00 EB	STA. 392+55.00 TO STA. 394+93.00 WB
STA. 471+41.00 TO STA. 473+81.00 EB	STA. 471+41.00 TO STA. 473+81.00 WB
STA. 501+08.00 TO STA. 503+48.00 EB	STA. 501+08.00 TO STA. 503+48.00 WB
STA. 459+30.00 TO STA. 461+70.00 EB	STA. 458+92.00 TO STA. 461+32.00 WB
STA. 501+12.00 TO STA. 504+44.00 EB	STA. 500+73.00 TO STA. 504+09.00 WB

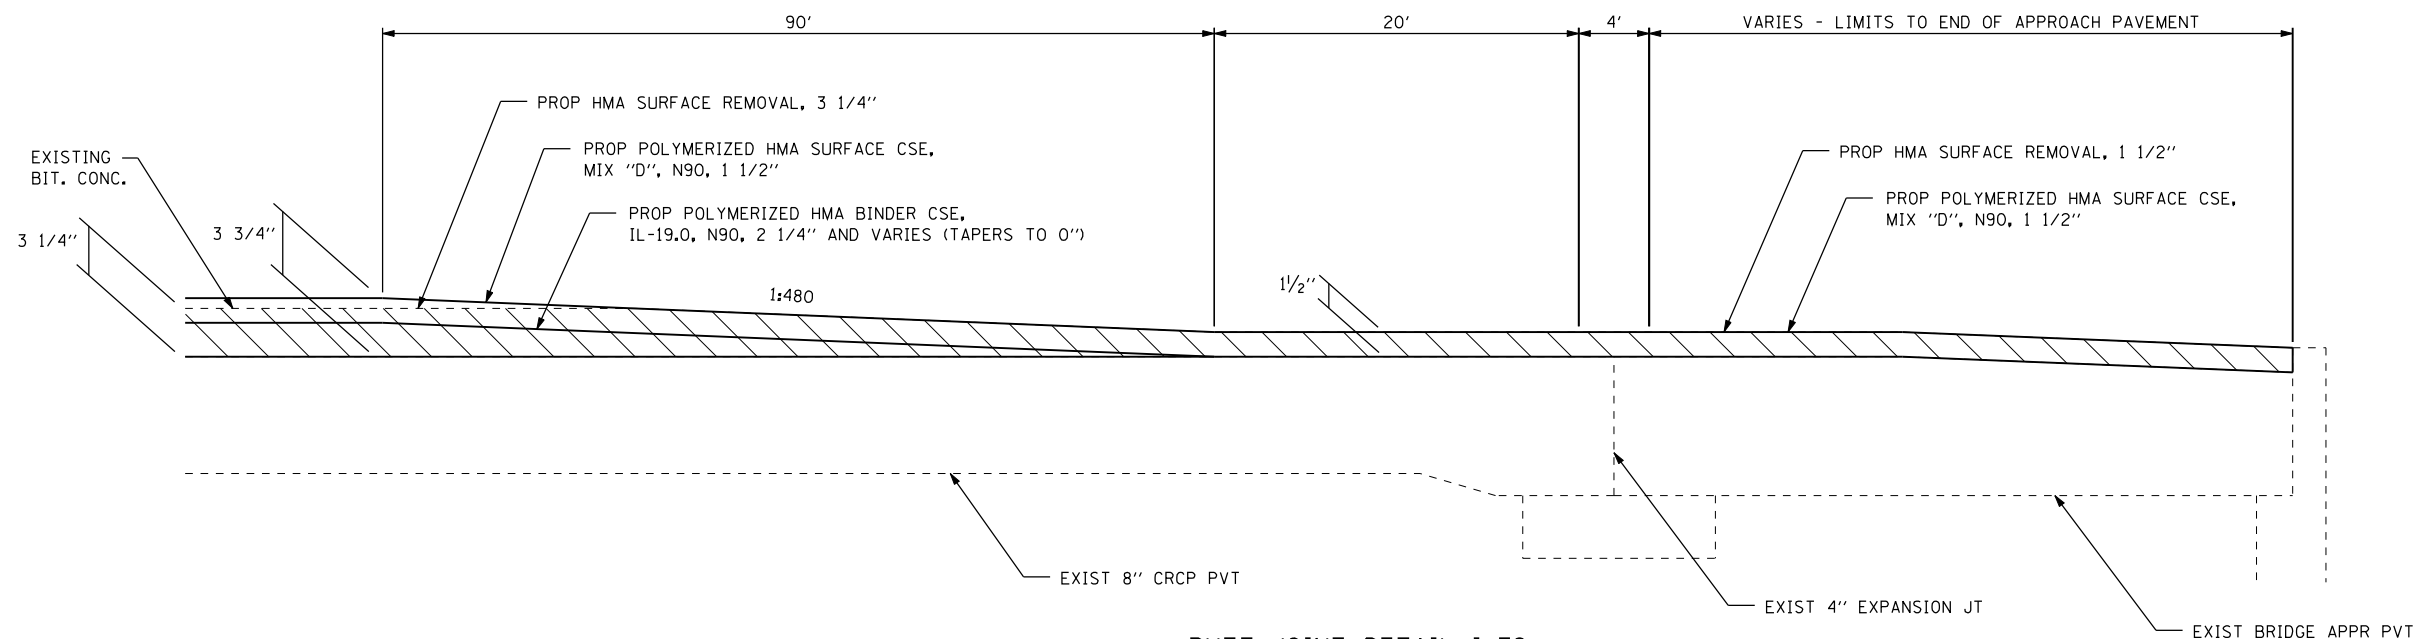

BUTT JOINT DETAIL I-72

STA. 1366+68.00 TO 1368+35.30 EB	STA. 1370+65.30 TO 1372+32.00 EB
STA. 421+24.00 TO 423+00.50 EB	STA. 425+22.70 TO 426+98.00 EB
STA. 1367+71.00 TO 1369+37.50 WB	STA. 1371+66.60 TO 1373+33.00 WB
STA. 422+41.00 TO 424+16.20 WB	STA. 426+38.70 TO 428+14.00 WB

NOT TO SCALE

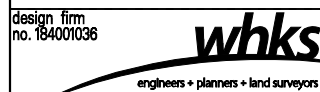

USER NAME = gjameson	DESIGNED -	REVISED -
FILE NAME = D672854-Sht-Bt-Jt-Deta	CHECKED -	REVISED -
PLOT SCALE = 2.0000' / IN.	DRAWN -	REVISED -
PLOT DATE = 8/25/2014	CHECKED -	REVISED -

STATE OF ILLINOIS
DEPARTMENT OF TRANSPORTATION

BUTT JOINT & HMA RAMP DETAILS

SCALE: SHEET NO. 2 OF 3 SHEETS STA. TO STA.

F.A.I. RTE.	SECTION	COUNTY	TOTAL SHEETS	SHEET NO.
72		SANGAMON	163	154
•(84-9-2&3)RS-2&MISC STRUC REP			CONTRACT NO. 72B54	
ILLINOIS FED. AID PROJECT				