


EXISTING TYPICAL DETAIL AT BRIDGES

- SN 084-0142 STA. 35+00 TO STA. 36+15 (EB) (WB)
- SN 084-0143 STA. 100+37 TO STA. 102+15 (EB) (WB)
- SN 084-0144 STA. 259+25 TO STA. 261+32 (EB) (WB)
- SN 084-0145 STA. 392+30 TO STA. 394+25 (EB) STA. 392+85 TO STA. 394+80 (WB)
- SN 084-0146 STA. 471+81 TO STA. 473+45 (EB) (WB)
- SN 084-0147 STA. 501+37 TO STA. 503+18 (EB) (WB)
- SN 084-0136 & SN 084-0137 STA. 498+50 TO STA. 505+10 (WB)
- SN 084-0185 STA. 552+15 TO STA. 556+15 (EB)

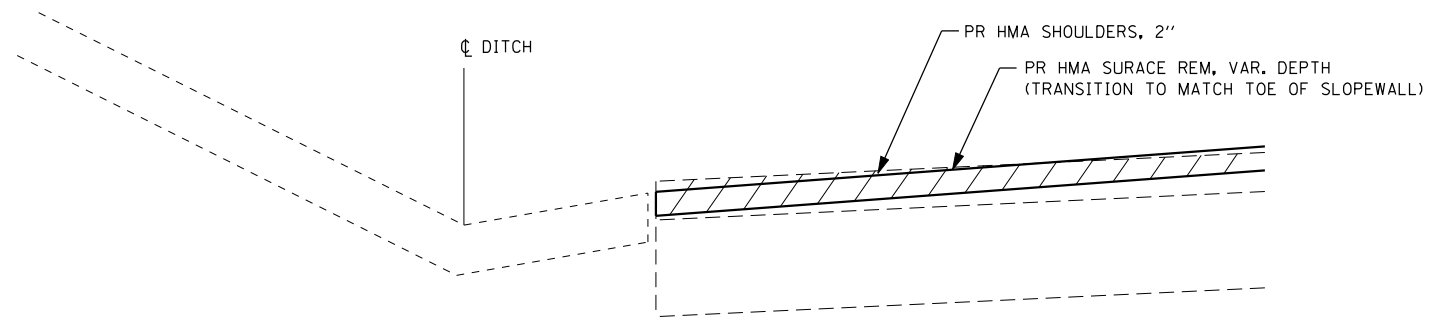

PROPOSED TYPICAL DETAIL AT BRIDGES

- SN 084-0142 STA. 35+00 TO STA. 36+15 (EB) (WB)
- SN 084-0143 STA. 100+37 TO STA. 102+15 (EB) (WB)
- SN 084-0144 STA. 259+25 TO STA. 261+32 (EB) (WB)
- SN 084-0145 STA. 392+30 TO STA. 394+25 (EB) STA. 392+85 TO STA. 394+80 (WB)
- SN 084-0146 STA. 471+81 TO STA. 473+45 (EB) (WB)
- SN 084-0147 STA. 501+37 TO STA. 503+18 (EB) (WB)
- SN 084-0136 & SN 084-0137 STA. 498+50 TO STA. 505+10 (WB)
- SN 084-0185 STA. 552+15 TO STA. 556+15 (EB)

NOTE: TRANSITION HMA SURF REM, VAR DEPTH TO HMA SURF REM, 1/2" AT A RATE OF 1" PER 40', ACCORDING TO THE HEIGHT OF THE EXISTING SHOULDER ABOVE THE TOE OF THE EXISTING SLOPEWALL.

USER NAME = gjameson	DESIGNED -	REVISED
FILE NAME = D672854-Shft-Bt Jt Det	CHECKED -	REVISED
PLOT SCALE = 2.0000 ' / IN.	DRAWN -	REVISED
PLOT DATE = 8/25/2014	CHECKED -	REVISED

F.A.I. RTE.	SECTION	COUNTY	TOTAL SHEETS	SHEET NO.
72		SANGAMON	163	155
•(84-9-2&3)RS-2&MISC STRUC REP			CONTRACT NO. 72B54	
ILLINOIS FED. AID PROJECT				