




PLAN

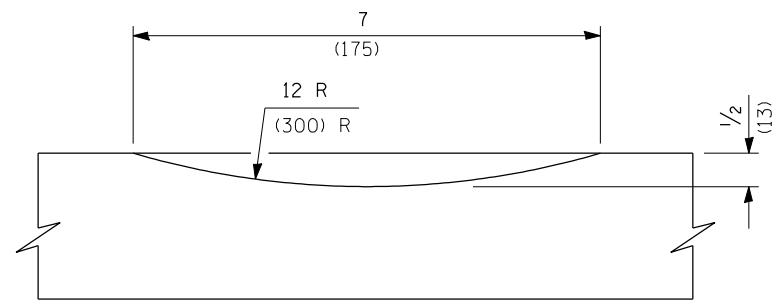



SECTION A-A

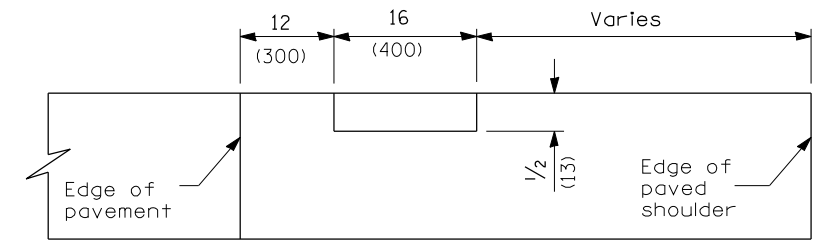

SECTION B-B

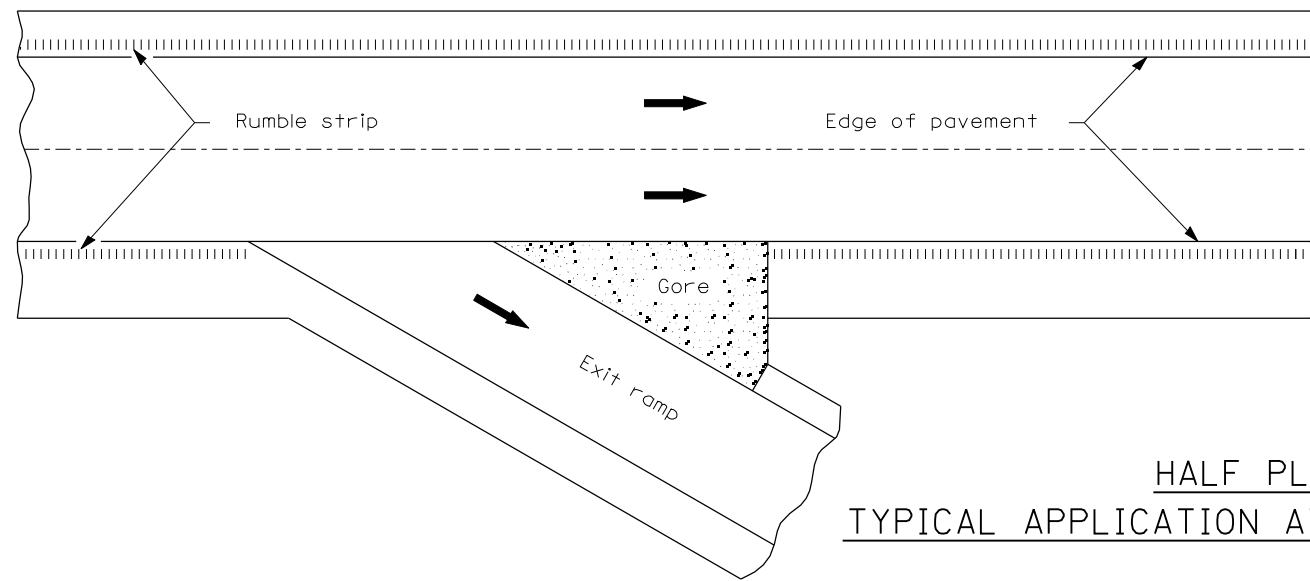

HALF PLAN
TYPICAL APPLICATION AT AN INTERCHANGE

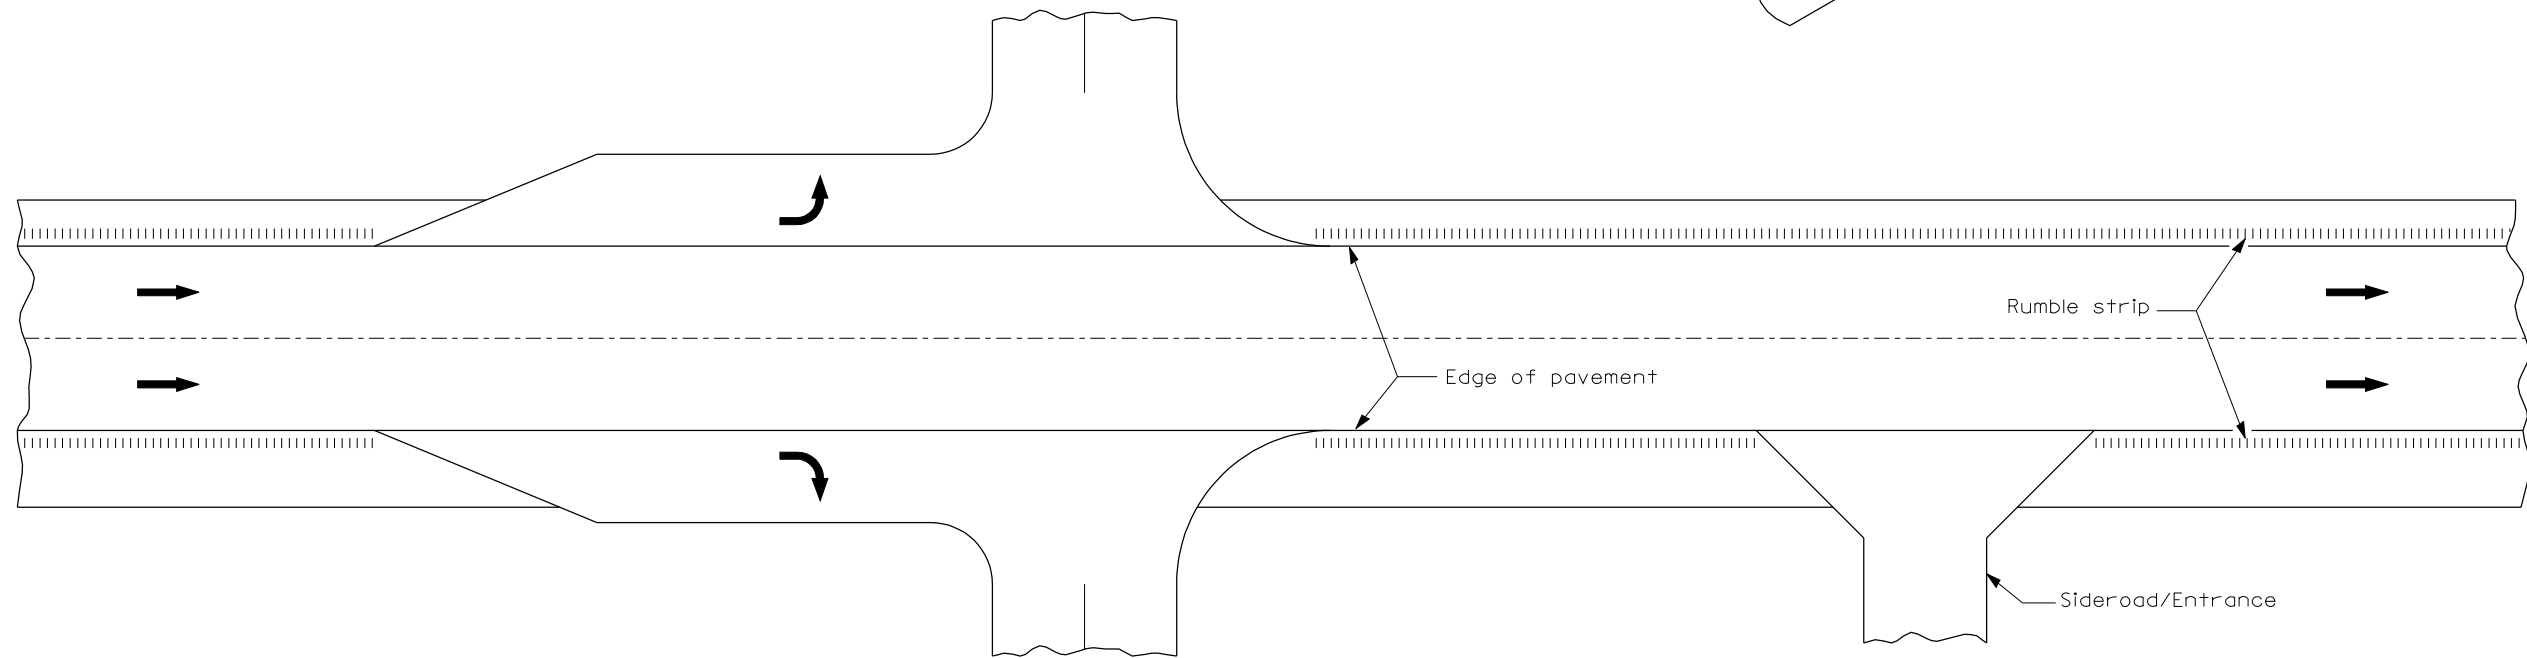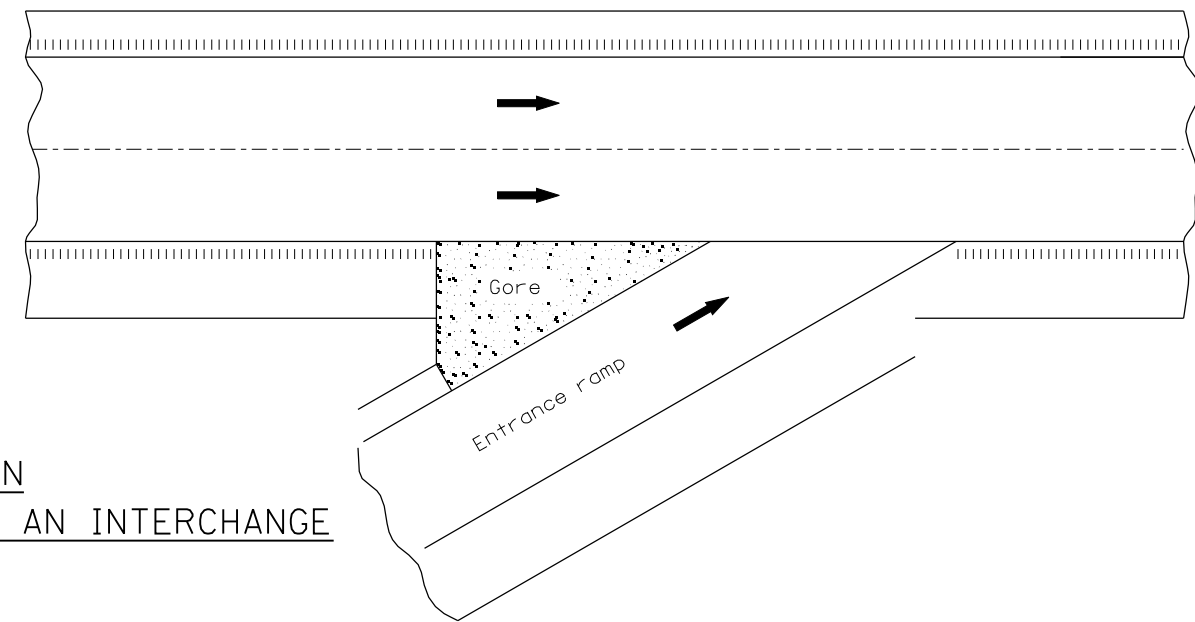

HALF PLAN
TYPICAL APPLICATION EXPRESSWAY INTERSECTION