


DATE	
BY	
FINAL SURVEY	SURVEYED
NOTE BOOK	PLOTTED
NO.	TEMPLATE
	AREAS
	CHECKED

DATE	
BY	
ORIGINAL SURVEY	SURVEYED
NOTE BOOK	PLOTTED
NO.	TEMPLATE
	AREAS
	CHECKED

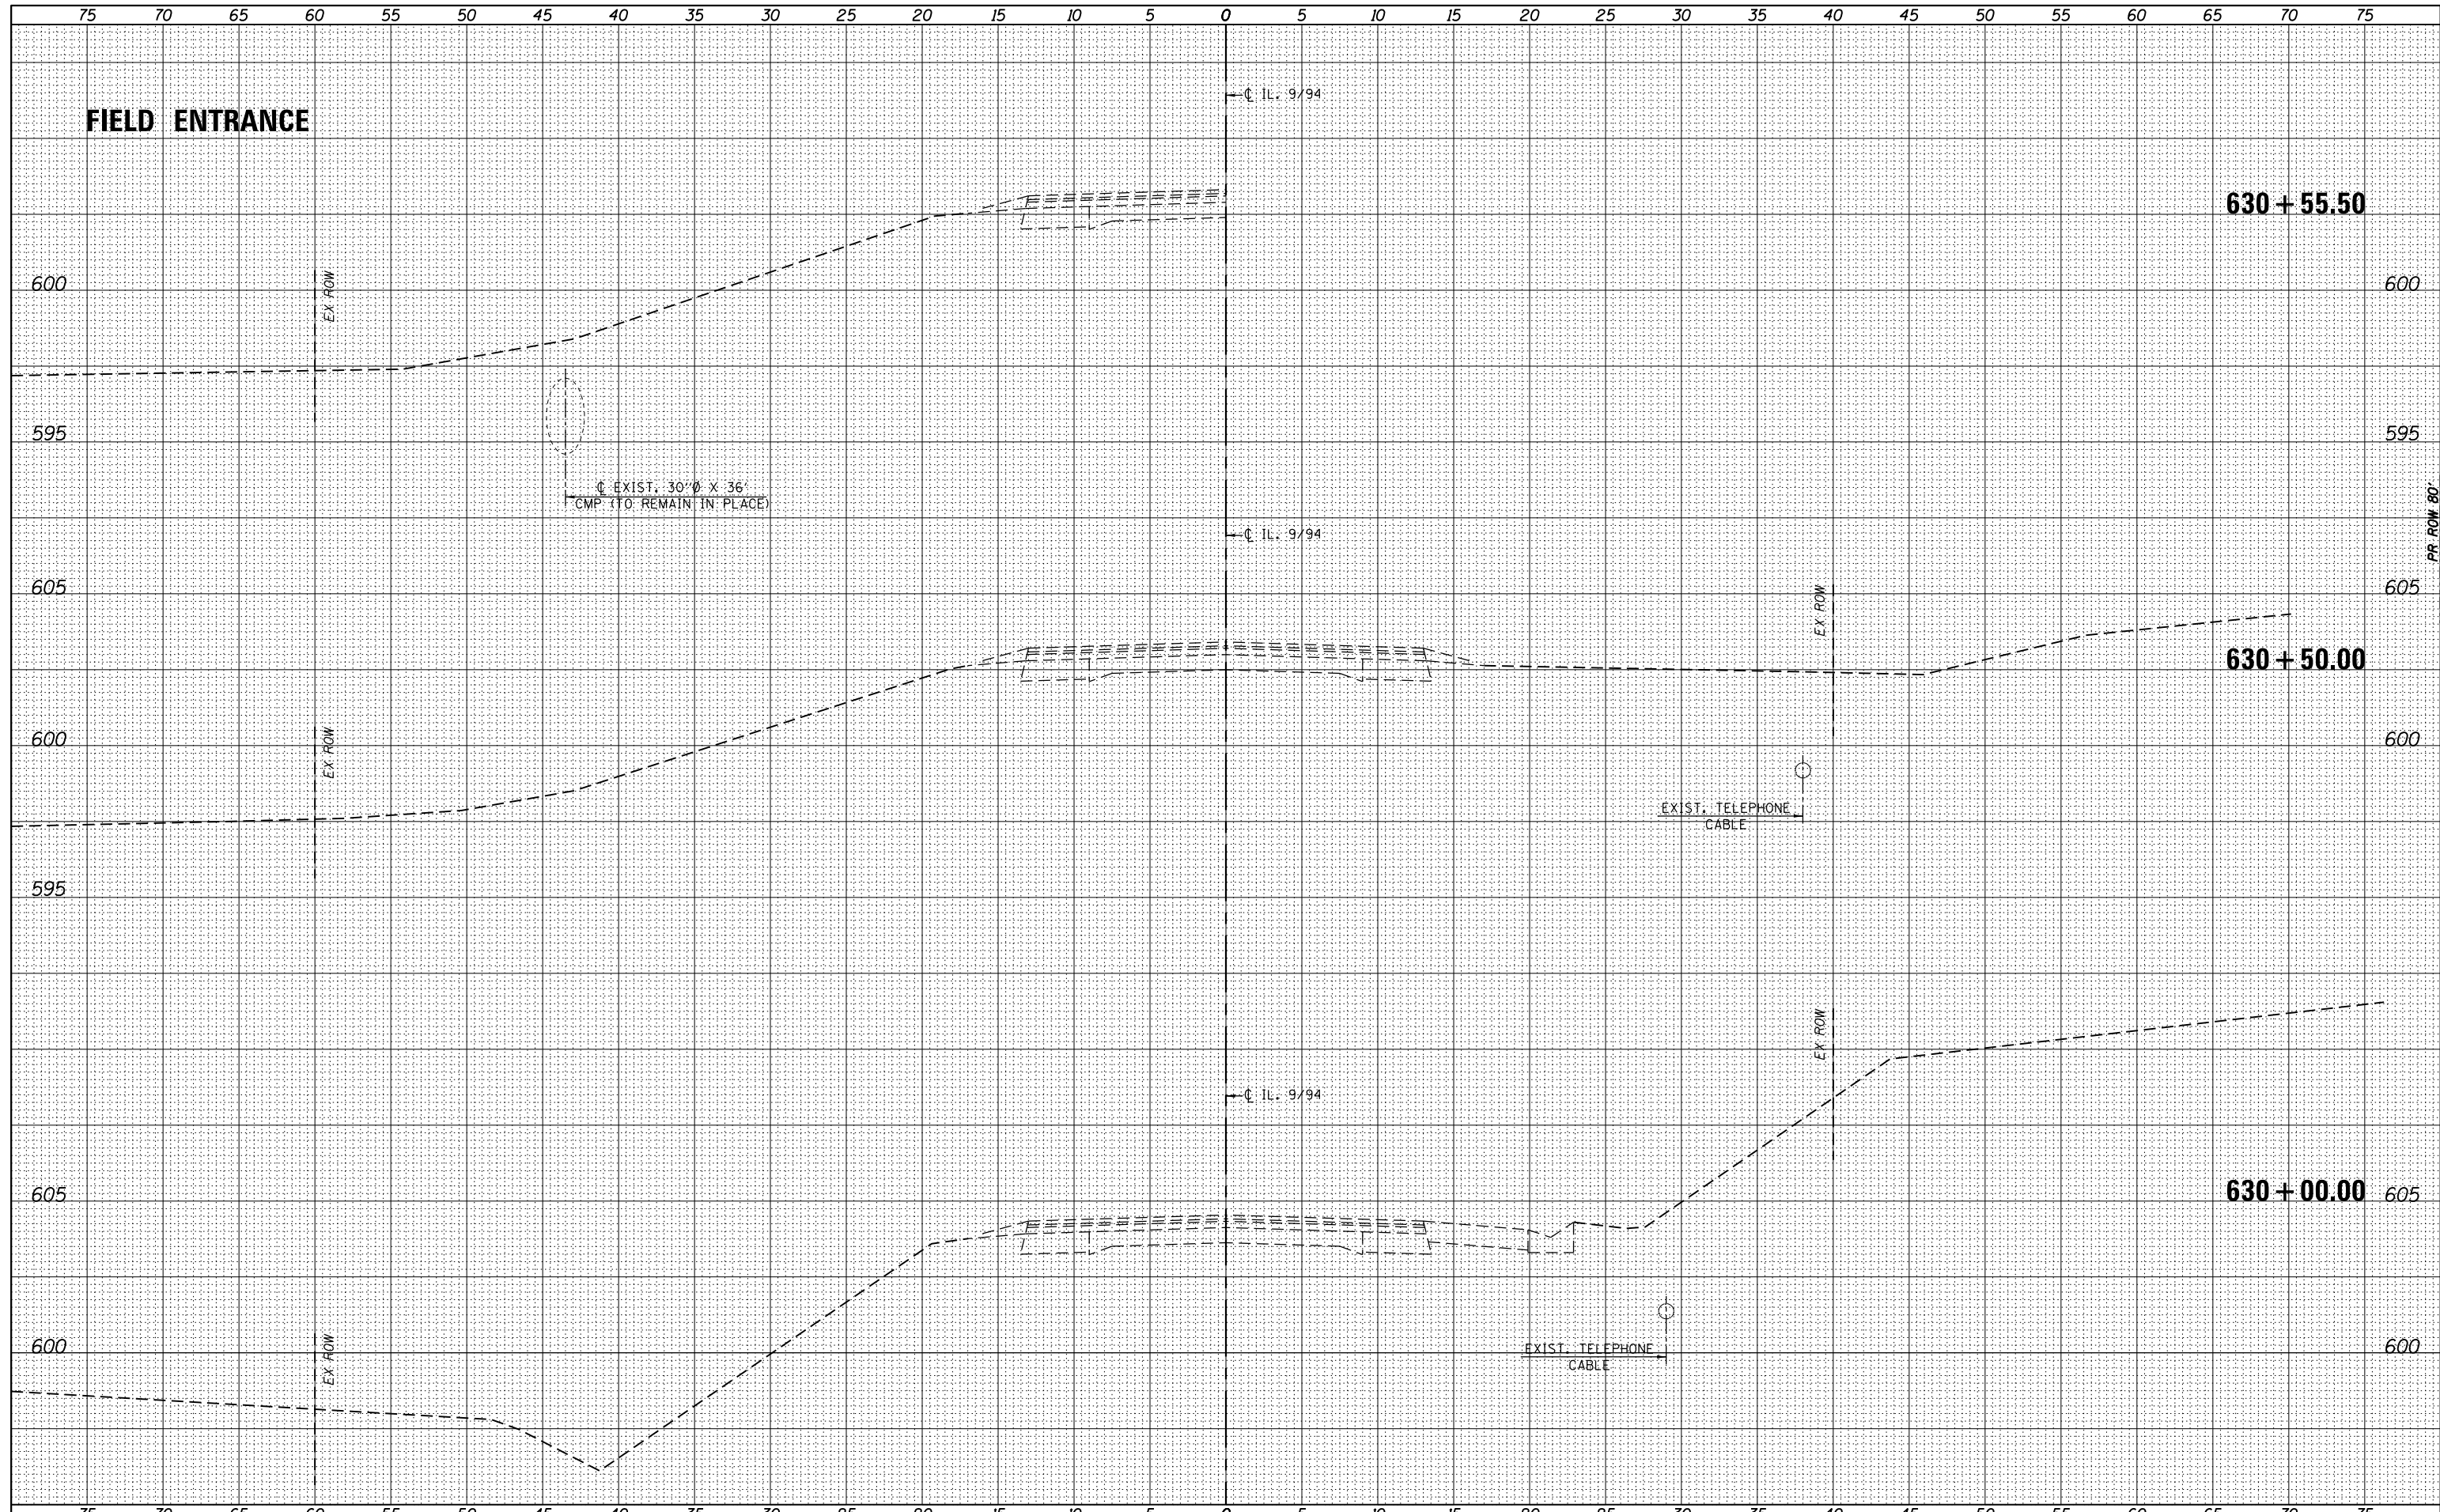

FILE NAME =  
 \*FILEL\*

USER NAME = *USER*	DESIGNED -	REVISD -
	DRAWN -	REVISD -
PLOT SCALE = *SCALE*	CHECKED -	REVISD -
PLOT DATE = *DATE*	DATE -	REVISD -



**Allen Henderson & Associates, Inc.**  
 Civil and Structural Engineers Springfield, IL  
 62703 Phone: (217)544-8033 IL Design Firm  
 No. 184-001907

**CROSS SECTIONS**  
 SCALE: 1" = 5' SHEET NO. 1 OF 8 SHEETS STA. 630+00.00 TO STA. 630+55.50

F.A.P. RTE.	SECTION	COUNTY	TOTAL SHEETS	SHEET NO.
685	(115)B-2	HANCOCK	28	21
FED. ROAD DIST. NO.				ILLINOIS FED. AID PROJECT
CONTRACT NO. 72F07				