


DATE	
BY	
FINISHED SURVEY	
PLOTTED	
TEMPLATE	
NOTE BOOK	
AREAS CHECKED	
NO.	

DATE	
BY	
ORIGINAL SURVEY	
PLOTTED	
TEMPLATE	
NOTE BOOK	
AREAS CHECKED	
NO.	

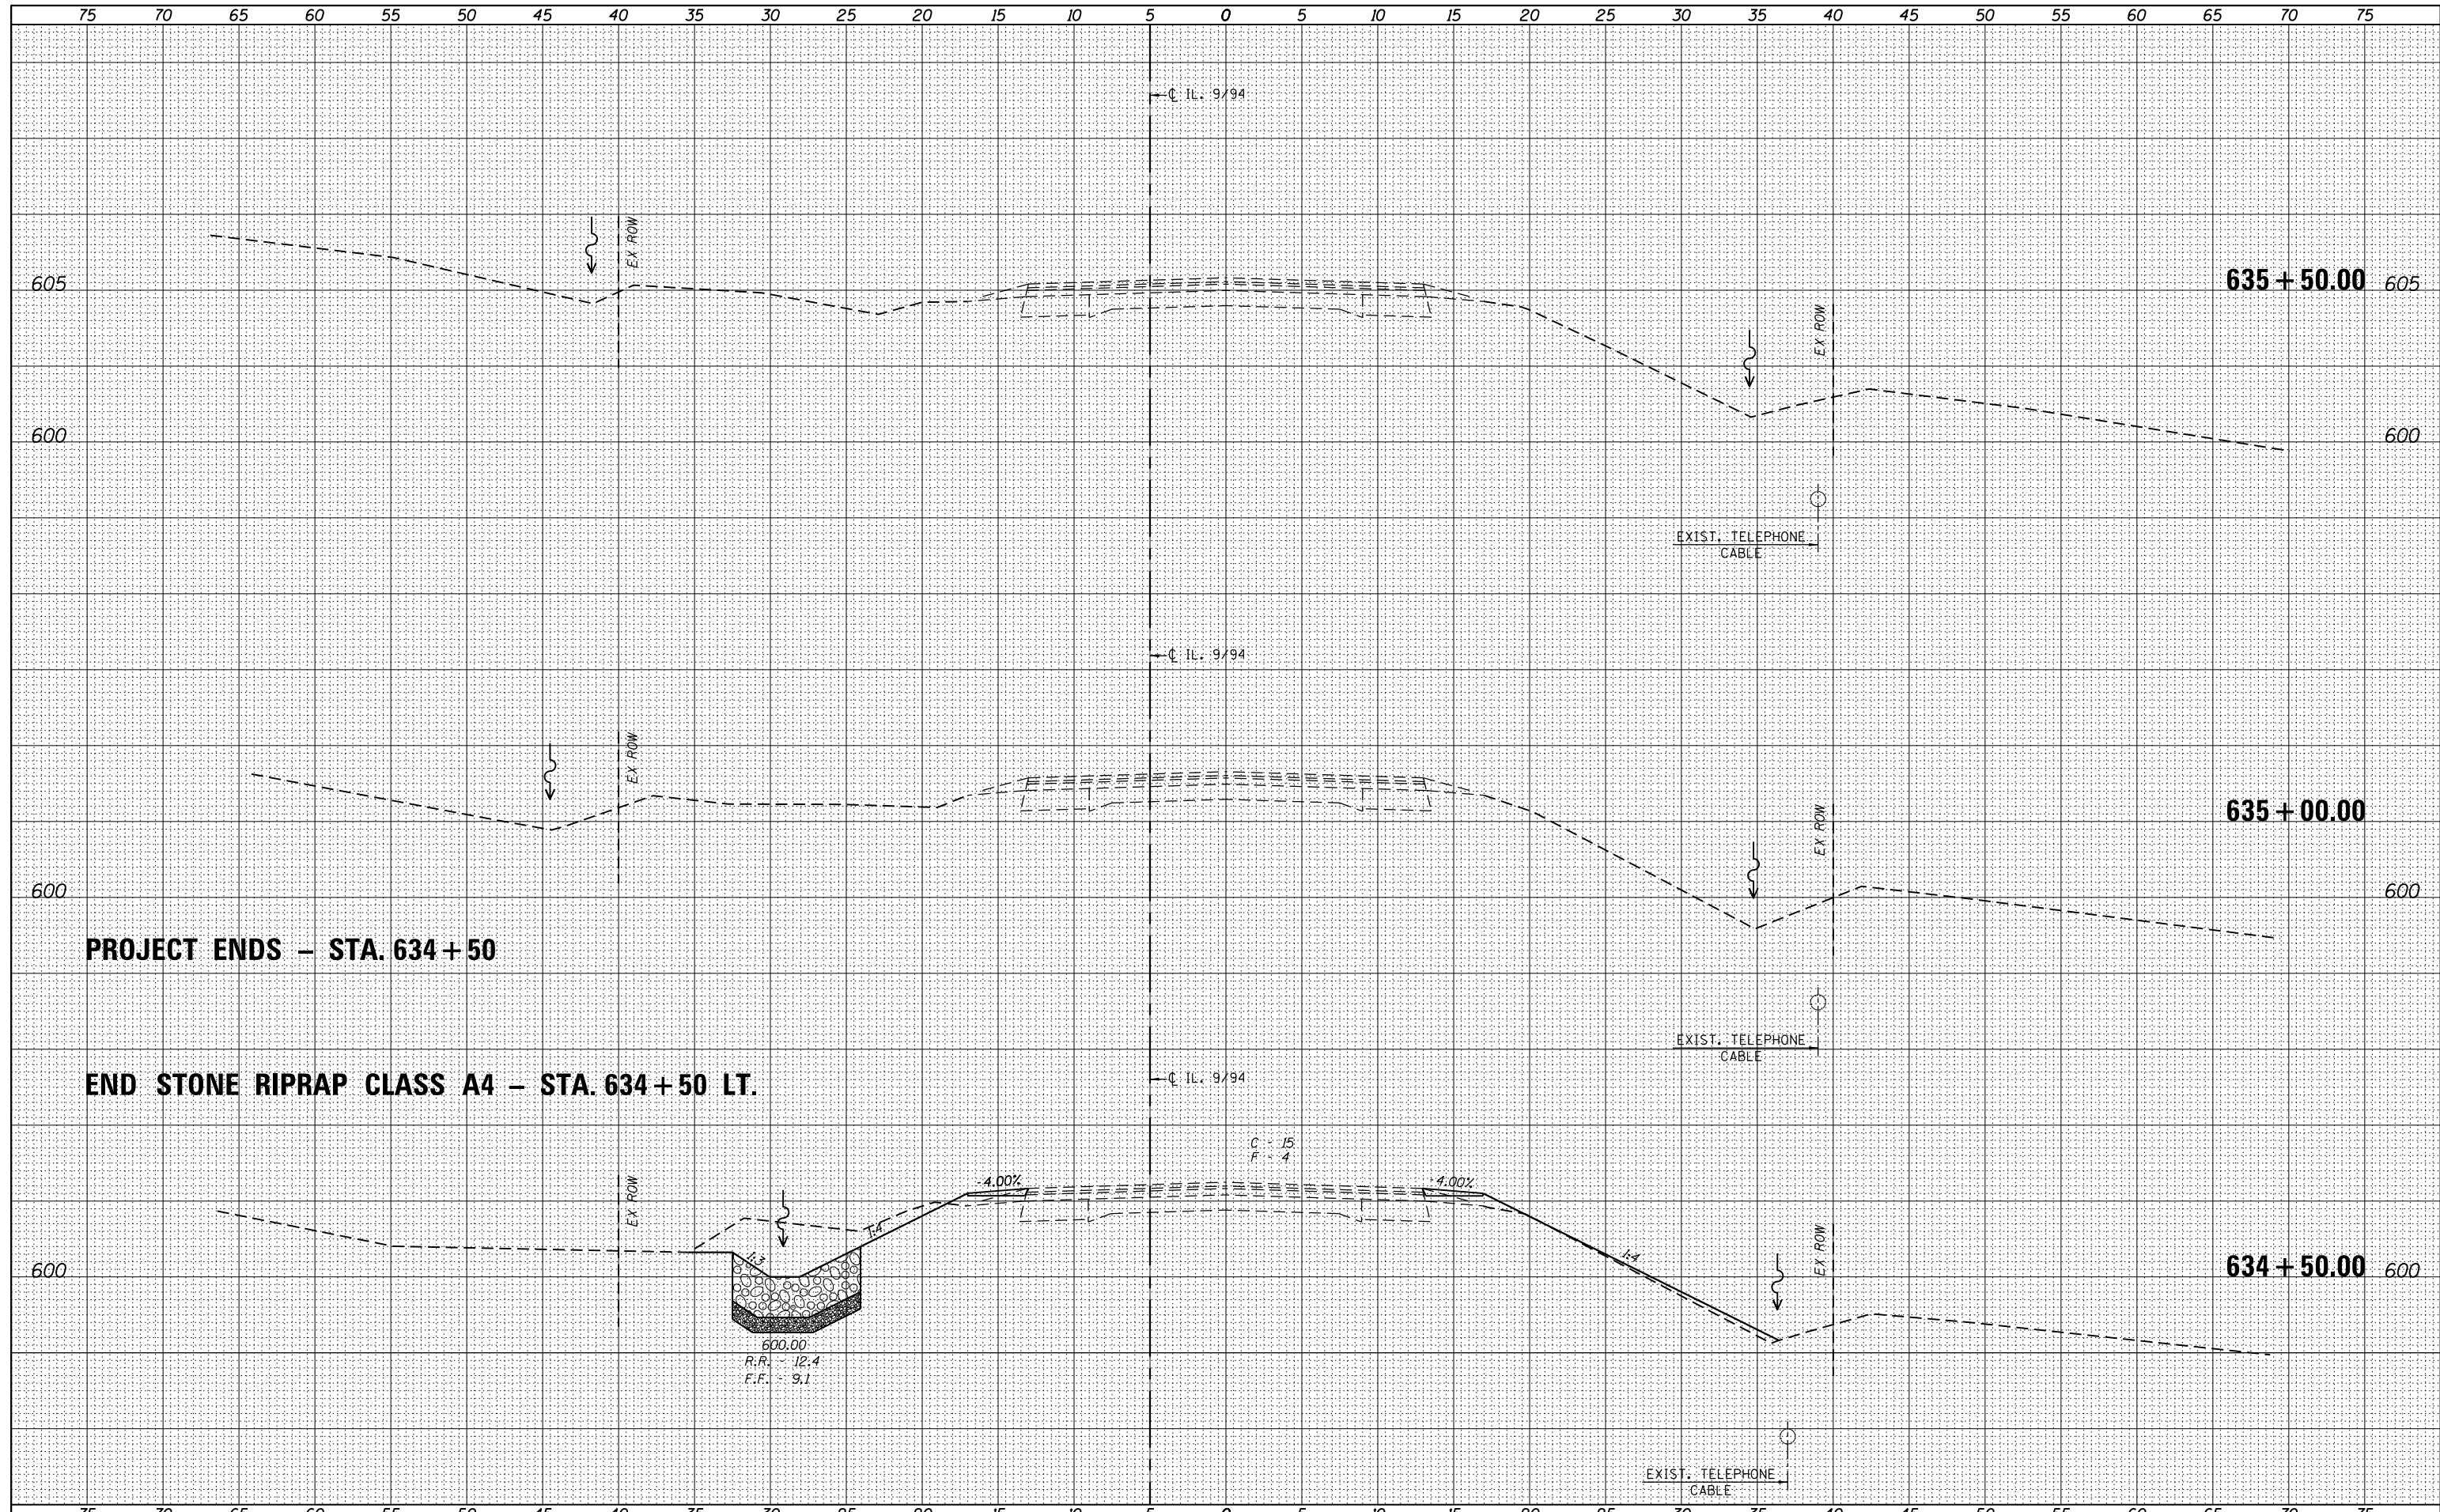

PROJECT ENDS - STA. 634 + 50

END STONE RIPRAP CLASS A4 - STA. 634 + 50 LT.

FILE NAME =
FILEL

USER NAME = *USERS*
PLOT SCALE = *SCALE*
PLOT DATE = *DATE*

DESIGNED -
DRAWN -
CHECKED -
DATE -

REVISED -
REVISED -
REVISED -
REVISED -



Allen Henderson & Associates, Inc.
Civil and Structural Engineers Springfield, IL
62703 Phone: (217)544-8033 IL Design Firm
No. 184-001907

CROSS SECTIONS
SCALE: 1" = 5'
SHEET NO. 1 OF 8 SHEETS
STA. 634+50.00 TO STA. 635+50.00

F.A.P. RTE.	SECTION	COUNTY	TOTAL SHEETS	SHEET NO.
685	(115)B-2	HANCOCK	28	28
CONTRACT NO. 72F07				
FED. ROAD DIST. NO. ILLINOIS FED. AID PROJECT				