


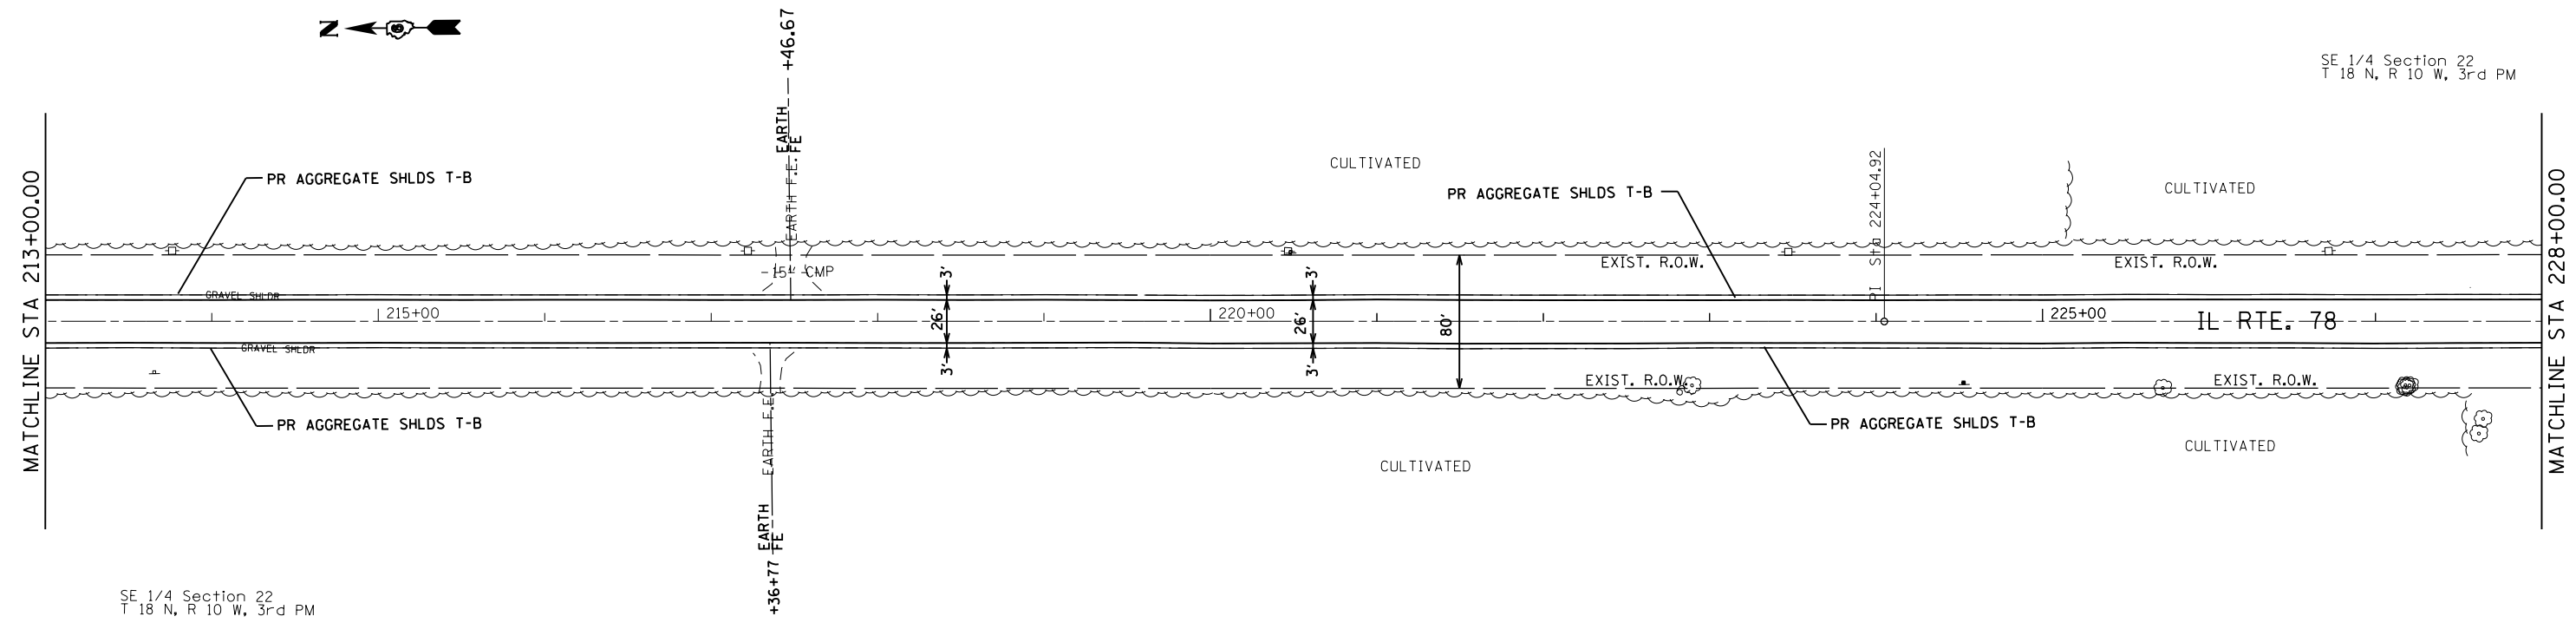


SE 1/4 Section 22
T 18 N, R 10 W, 3rd PM



SE 1/4 Section 22
T 18 N, R 10 W, 3rd PM



NE 1/4 Section 27
T 18 N, R 10 W, 3rd PM

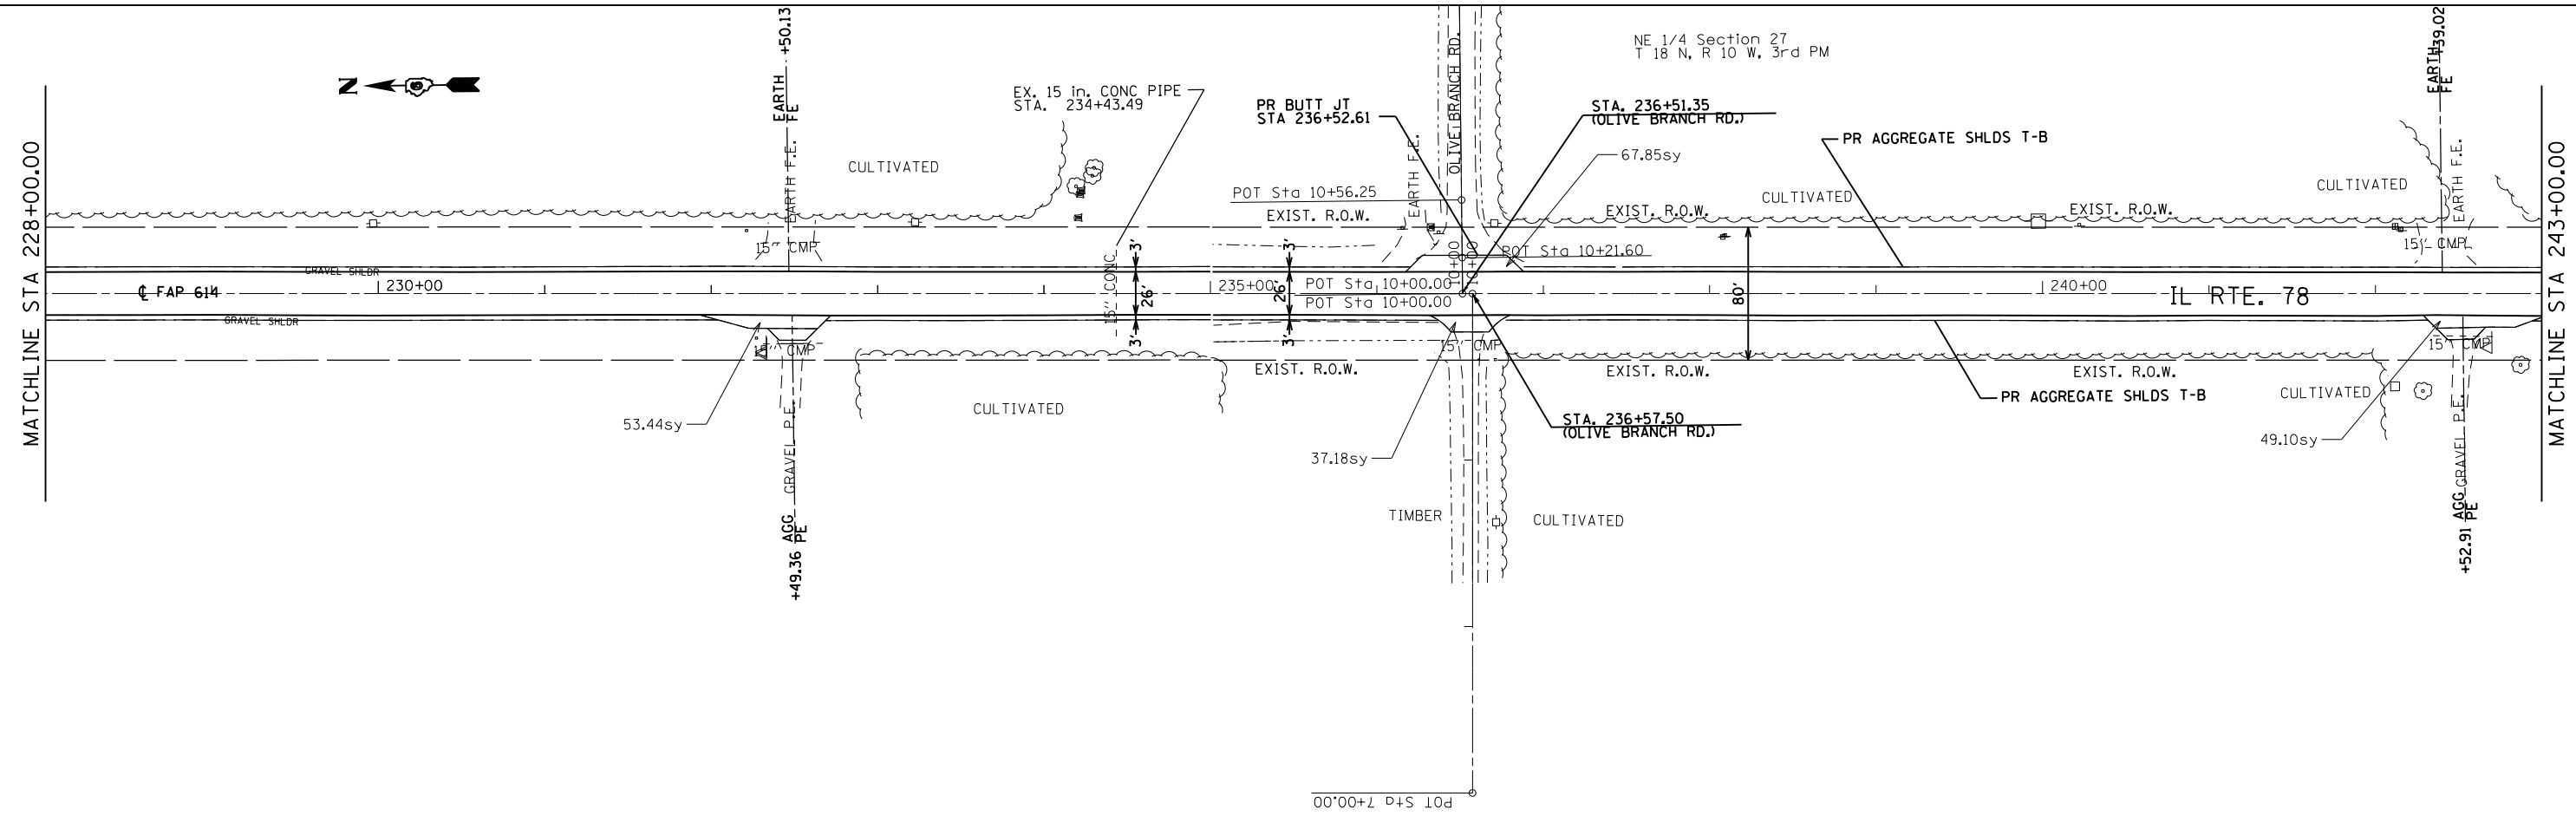

FILE NAME =	USER NAME = sparksgw	DESIGNED -	REVISED -
ei:\pw\work\p\dot\sparksgw\10313810\0672770-Plan1.dgn		DRAWN -	REVISED -
Default	PLOT SCALE = 100.0000' / in.	CHECKED -	REVISED -
	PLOT DATE = Jun-06-2014 10:51:43AM	DATE -	REVISED -

**STATE OF ILLINOIS
DEPARTMENT OF TRANSPORTATION**

PLAN SHEETS			
SCALE:	SHEET	OF SHEETS	STA. TO STA.

F.A.P. RTE.	SECTION	COUNTY	TOTAL SHEETS	SHEET NO.
614	(146) RS-4	CASS	28	18
CONTRACT NO. 72F70				
ILLINOIS FED. AID PROJECT				