

CLEANING AND PAINTING STEEL BRIDGE NO. 8
 SN 075-0081, IL 104 OVER MCKEE CREEK
 EAST EDGE OF CHAMBERSBURG, 39.8175°N 90.6544°W


WORK SHALL CONSIST OF BLASTING AND PAINTING ALL BEAM ENDS, END DIAPHRAGMS OR CROSS FRAMES, AND STEEL COMPONENTS OF BEARINGS AT BOTH ABUTMENTS. BEAM END PAINTING (10 ENDS) SHALL EXTEND 10' FROM THE ENDS OF THE FASCIA BEAMS LONGITUDINALLY, AND 5' LONGITUDINALLY ON ALL OTHER BEAMS. THE COLOR OF THE FINAL FINISH COAT FOR THE OUTSIDE AND BOTTOM OF THE FASCIA BEAMS SHALL BE RED. THE COLOR OF THE FINAL FINISH COAT FOR ALL INTERIOR SURFACES SHALL BE GRAY.

CONTAINMENT AND DISPOSAL OF LEAD PAINT CLEANING RESIDUES SHALL BE UTILIZED. AIR MONITORS WILL BE REQUIRED

CLEANING AND PAINTING STEEL BRIDGE NO. 10
 SN 086-0006, IL 100 OVER WOLF RUN CREEK
 IN BLUFFS, 39.7478°N 90.5352°W

WORK SHALL CONSIST OF BLASTING AND PAINTING ALL BEAM ENDS, END DIAPHRAGMS OR CROSS FRAMES, AND STEEL COMPONENTS OF BEARINGS AT THE NORTH ABUTMENT. BEAM END PAINTING (7 ENDS) SHALL EXTEND 15' FROM THE ENDS OF THE BEAMS LONGITUDINALLY. THE COLOR OF THE FINAL FINISH COAT FOR THE OUTSIDE AND BOTTOM OF THE FASCIA BEAMS SHALL BE GREEN. THE COLOR OF THE FINAL FINISH COAT FOR ALL INTERIOR SURFACES SHALL BE GRAY.

CONTAINMENT AND DISPOSAL OF NON-LEAD PAINT CLEANING RESIDUES SHALL BE UTILIZED.

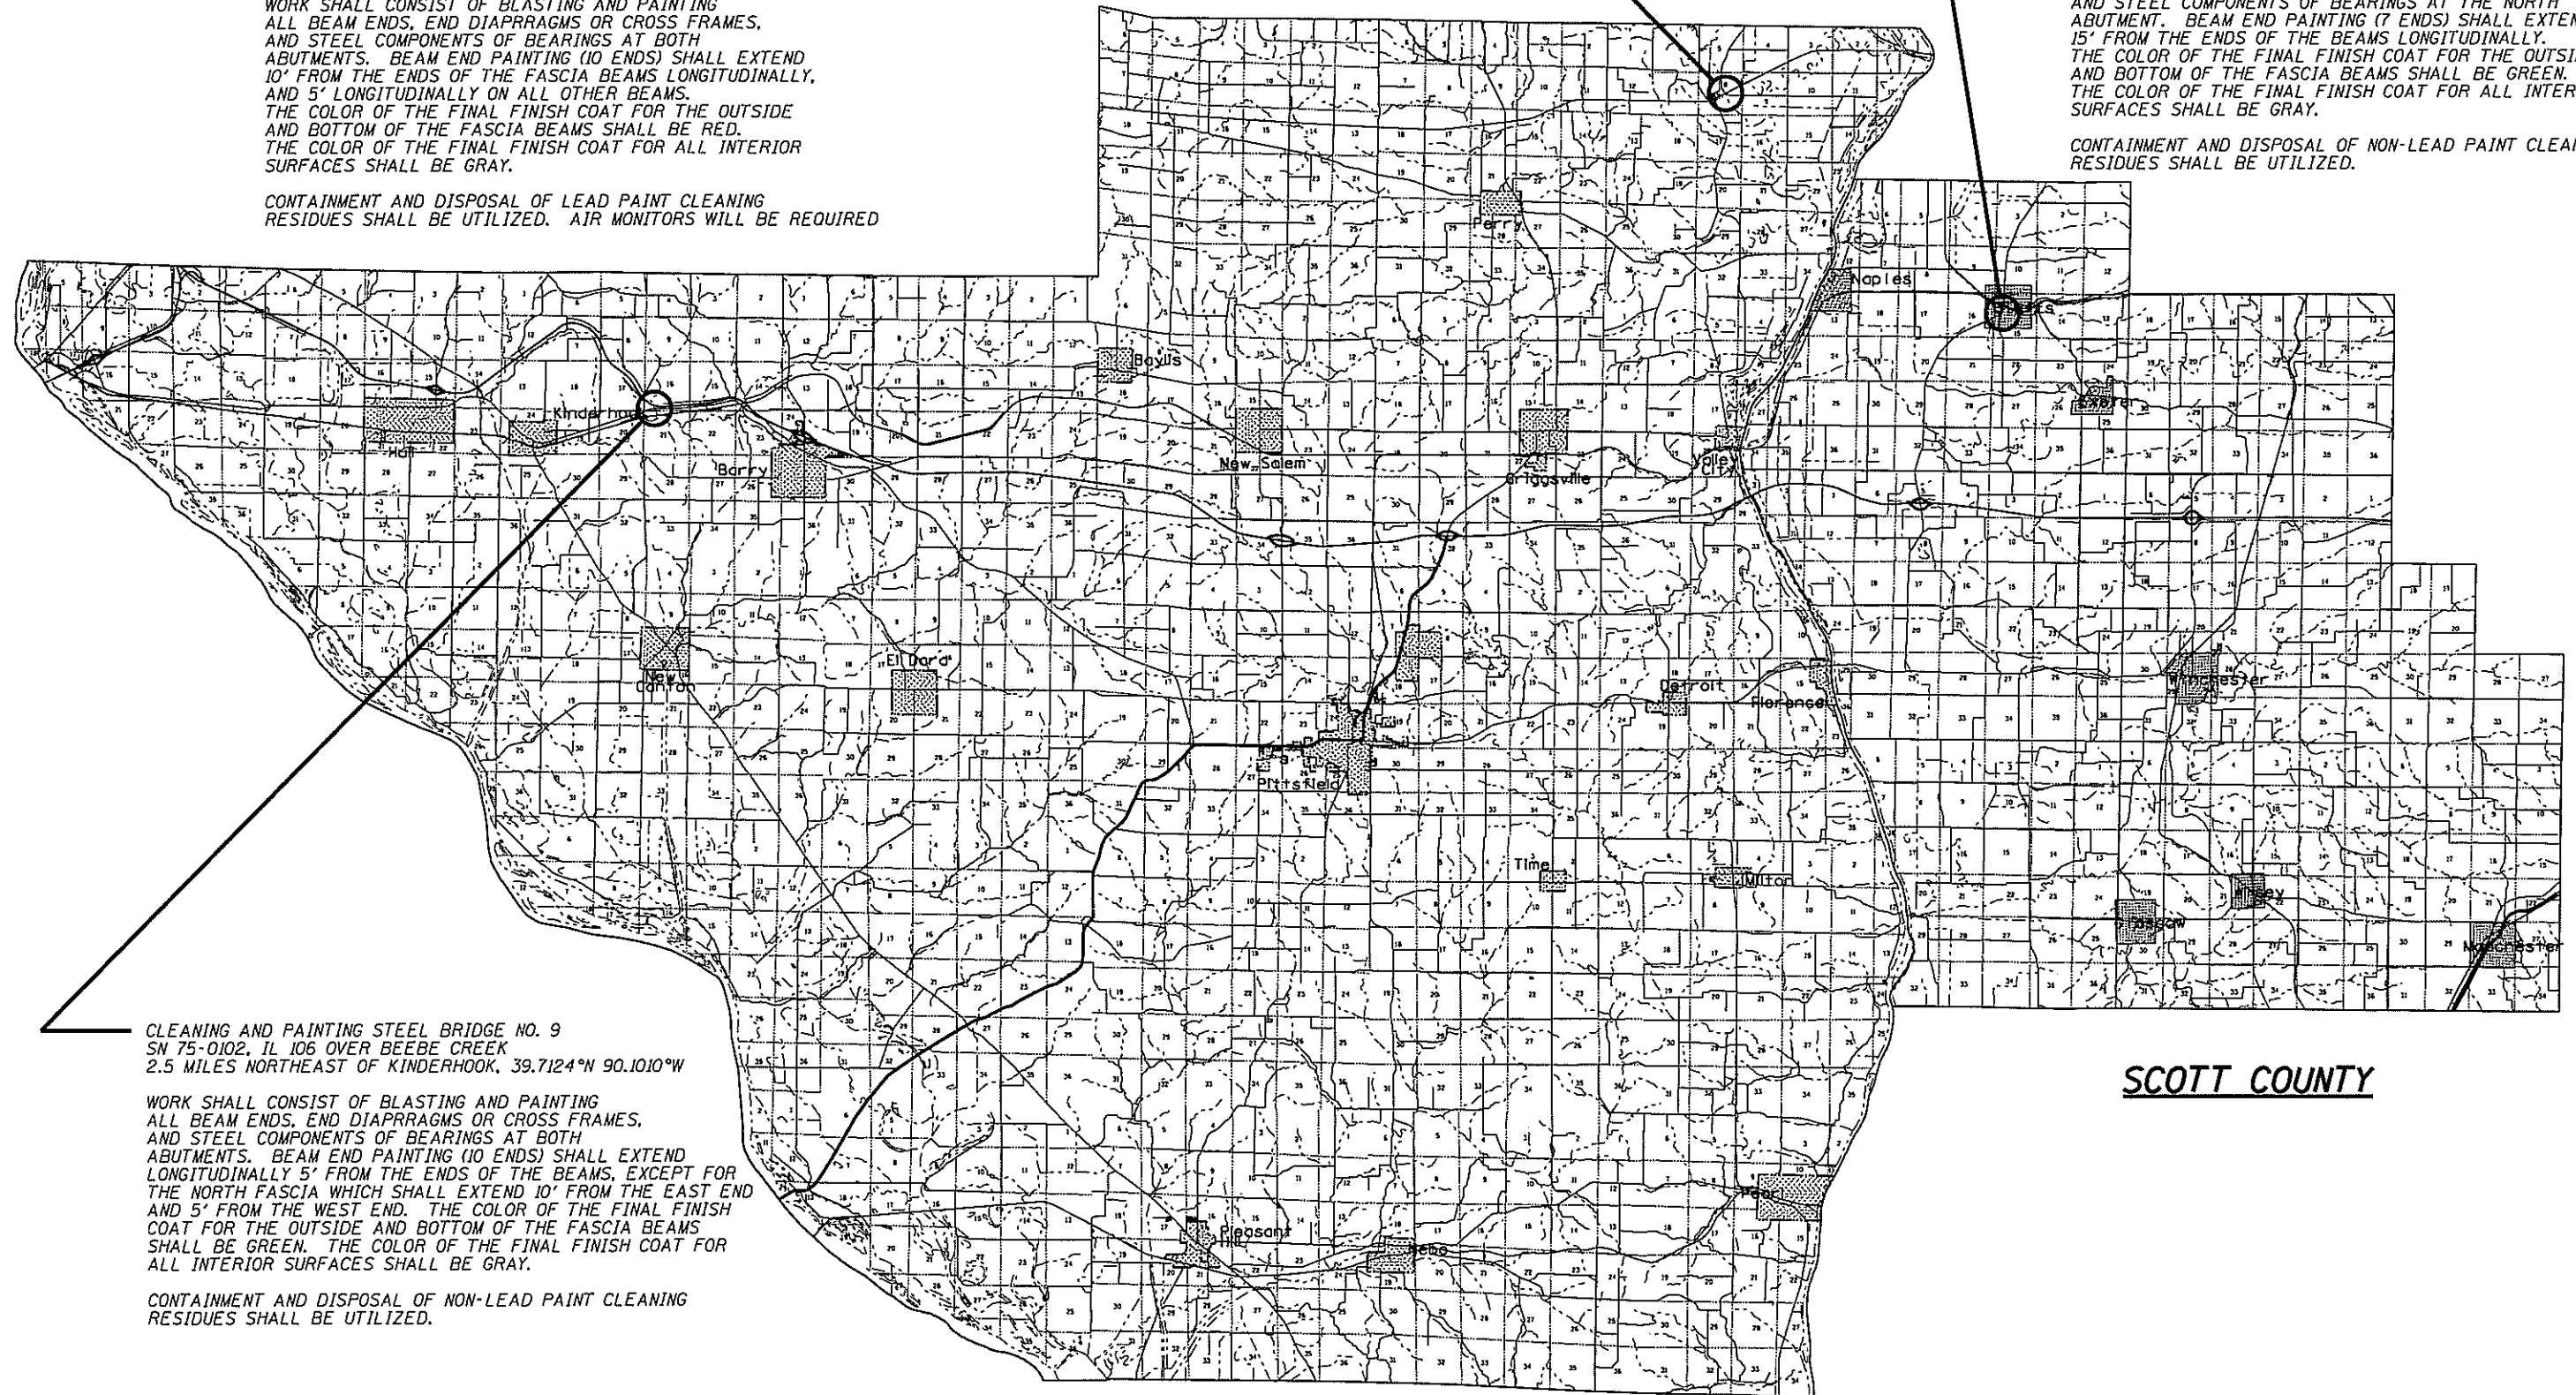

CLEANING AND PAINTING STEEL BRIDGE NO. 9
 SN 75-0102, IL 106 OVER BEEBE CREEK
 2.5 MILES NORTHEAST OF KINDERHOOK, 39.7124°N 90.1010°W

WORK SHALL CONSIST OF BLASTING AND PAINTING ALL BEAM ENDS, END DIAPHRAGMS OR CROSS FRAMES, AND STEEL COMPONENTS OF BEARINGS AT BOTH ABUTMENTS. BEAM END PAINTING (10 ENDS) SHALL EXTEND LONGITUDINALLY 5' FROM THE ENDS OF THE BEAMS, EXCEPT FOR THE NORTH FASCIA WHICH SHALL EXTEND 10' FROM THE EAST END AND 5' FROM THE WEST END. THE COLOR OF THE FINAL FINISH COAT FOR THE OUTSIDE AND BOTTOM OF THE FASCIA BEAMS SHALL BE GREEN. THE COLOR OF THE FINAL FINISH COAT FOR ALL INTERIOR SURFACES SHALL BE GRAY.

CONTAINMENT AND DISPOSAL OF NON-LEAD PAINT CLEANING RESIDUES SHALL BE UTILIZED.

SCOTT COUNTY

PIKE COUNTY

FILE NAME = G:\OPERATIONS\Bridges\plans_CAD\72H37 - beam and paint FY15 CM\plansheet.dgn Default	USER NAME = dudleybm	DESIGNED - _____	REVISED - _____	STATE OF ILLINOIS DEPARTMENT OF TRANSPORTATION	PIKE & SCOTT COUNTY STRUCTURE MAP	F.A. RTE. _____	SECTION _____	COUNTY _____	TOTAL SHEETS _____	SHEET NO. _____
	PLOT SCALE = 100.0000' / in.	CHECKED - _____	REVISED - _____			VAR. D6 BDGE PAINTING 2015-1	VARIOUS	58	5	
	PLOT DATE = Oct-02-2014 10:27:03AM	DATE - _____	REVISED - _____			CONTRACT NO. 72H37		ILLINOIS FED. AID PROJECT		
					SCALE: _____	SHEET _____ OF _____ SHEETS		STA. _____ TO STA. _____		