
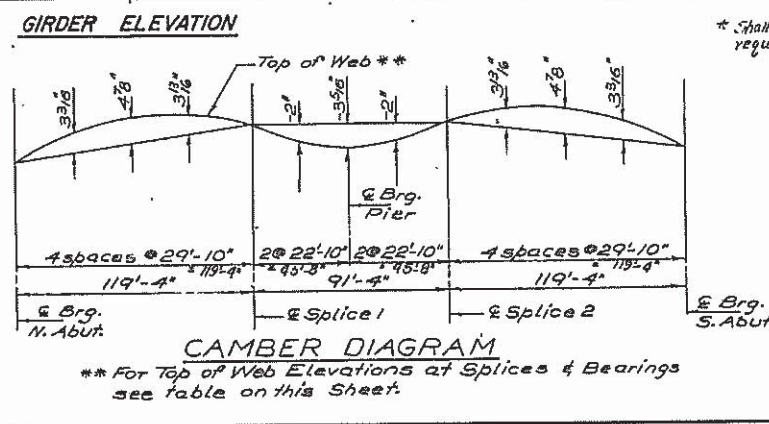
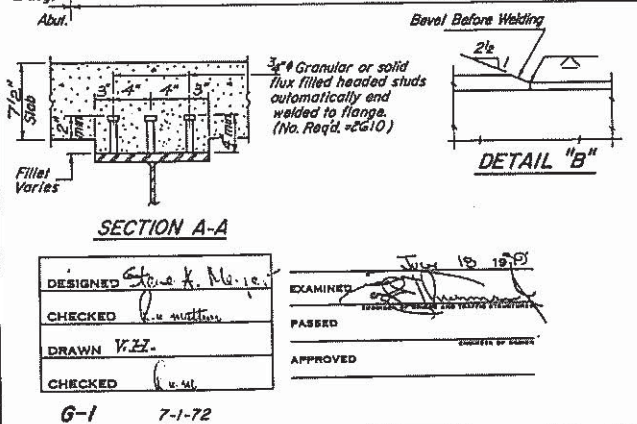
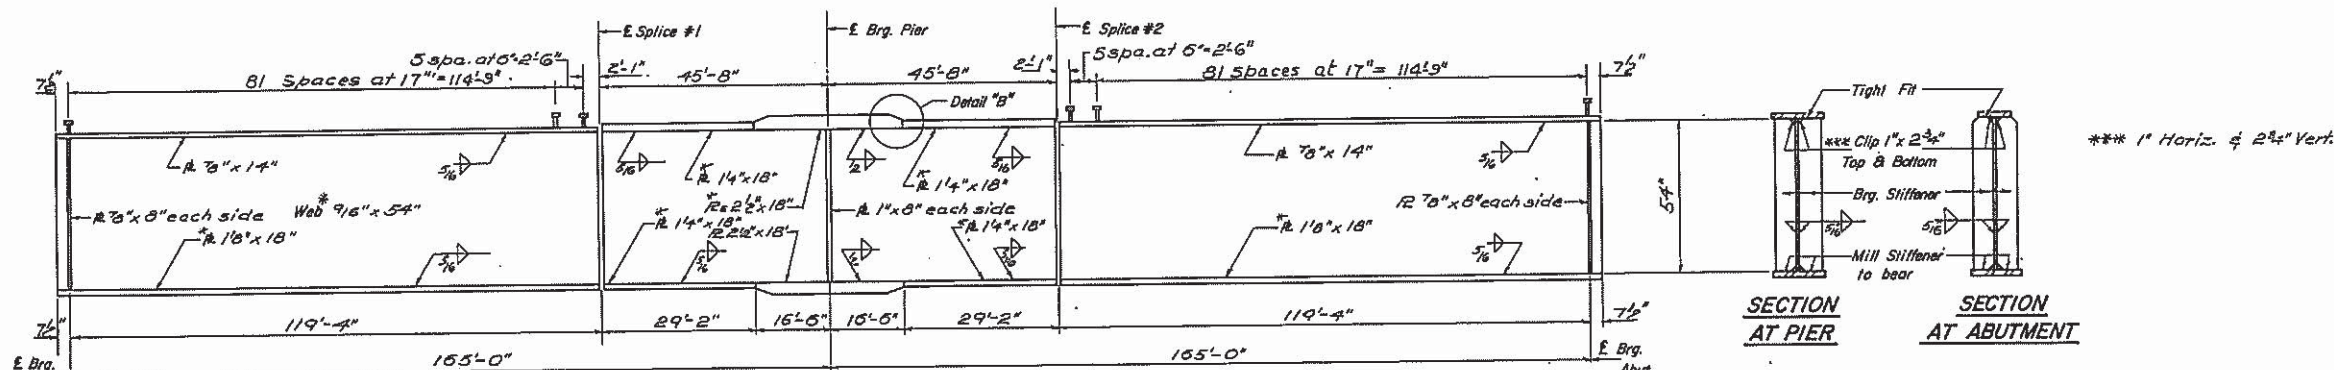


STATE OF ILLINOIS  
DEPARTMENT OF TRANSPORTATION  
330'-0"

|             |         |         |              |           |
|-------------|---------|---------|--------------|-----------|
| PROJECT NO. | SECTION | COUNTY  | TOTAL SHEETS | SHEET NO. |
| FA-510      | #       | HANCOCK | 40           | 28        |
| SHEET NO. 6 |         |         |              |           |
| // SHEETS   |         |         |              |           |

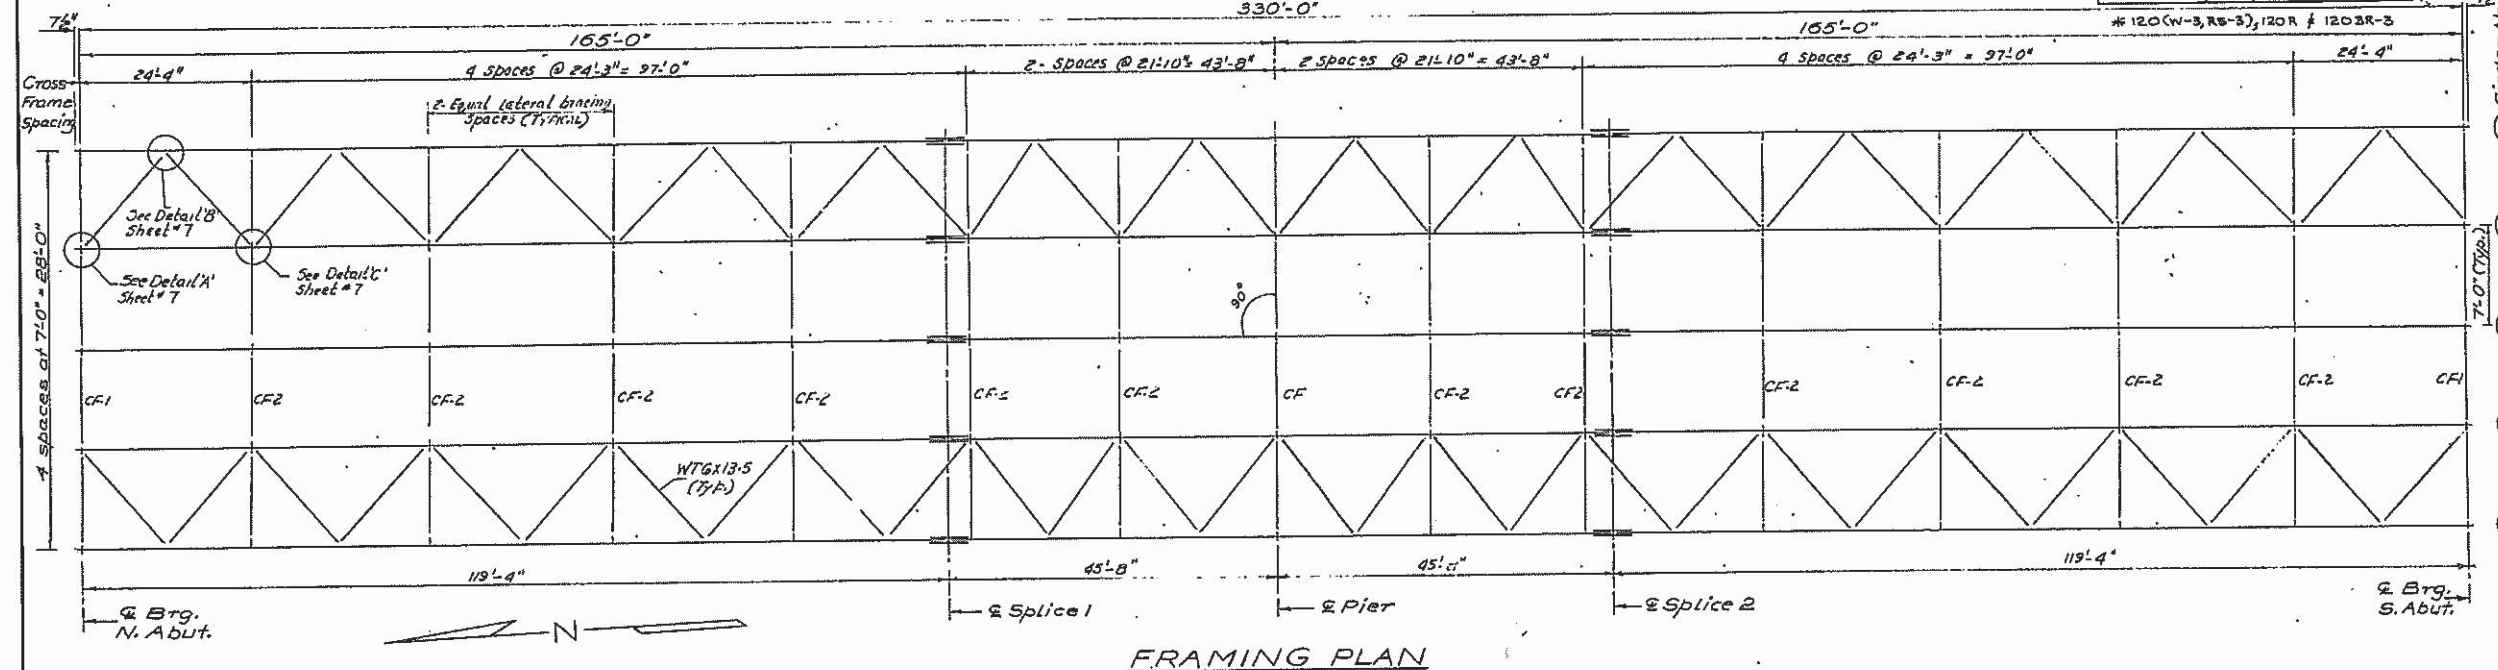

TOP OF WEB ELEVATIONS  
(For Fabrication only)

| Section | Brig. M. Abut. | Splice 1 | Brig. Pier | Splice 2 | Brig. S. Abut. |
|---------|----------------|----------|------------|----------|----------------|
| 1       | 528.41         | 528.53   | 528.28     | 528.55   | 528.41         |
| 2       | 528.53         | 528.67   | 528.40     | 528.67   | 528.53         |
| 3       | 528.64         | 528.78   | 528.51     | 528.78   | 528.64         |
| 4       | 528.53         | 528.67   | 528.40     | 528.67   | 528.53         |
| 5       | 528.41         | 528.53   | 528.28     | 528.55   | 528.41         |

STRUCTURAL STEEL  
F.A.R.T.E. 510 SEC. 120 BR-3  
HANCOCK COUNTY  
STA. 890+62.50