


EXISTING TYPICAL CROSS SECTION

STA 314+28.25 TO STA 316+38.50
 STA 317+11.50 TO STA 318+97.50

BRIDGE OMISSION

STA 316+58.50 TO STA 316+91.50

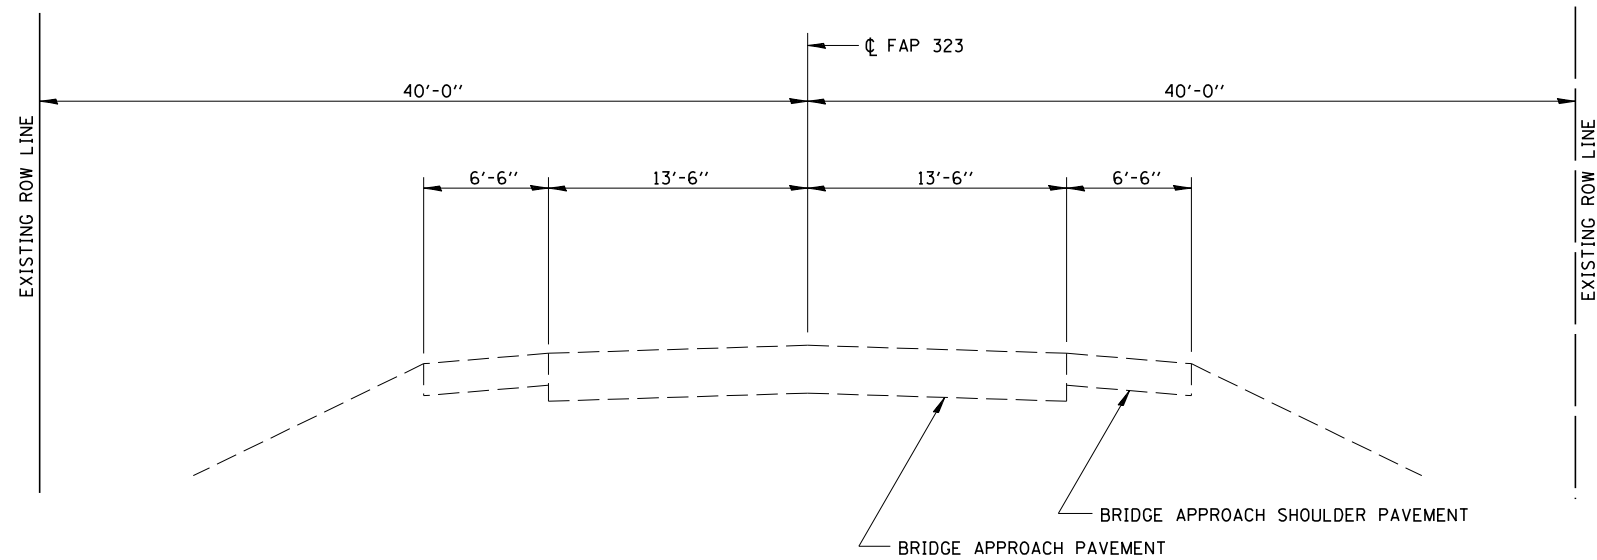

EXISTING TYPICAL CROSS SECTION

STA 316+38.50 TO STA 316+58.50
 STA 316+91.50 TO STA 317+11.50