


- GENERAL NOTES**
- SEE STANDARD 701321 FOR DETAILS OF TRAFFIC CONTROL AND PROTECTION NOT SHOWN
 - PLACEMENT AND REMOVAL OF TEMPORARY PAVEMENT MARKINGS - INCLUDED IN THE COST FOR TRAFFIC CONTROL AND PROTECTION STANDARD 701321
 - ADDITIONAL DRUMS AND TEMPORARY PAVEMENT MARKINGS SHOWN FOR SIDE ROADS SHALL BE INCLUDED IN THE COST FOR TRAFFIC CONTROL AND PROTECTION STANDARD 701321
 - SEE SHEETS 16-17 FOR SECTION A-A AND SECTION B-B

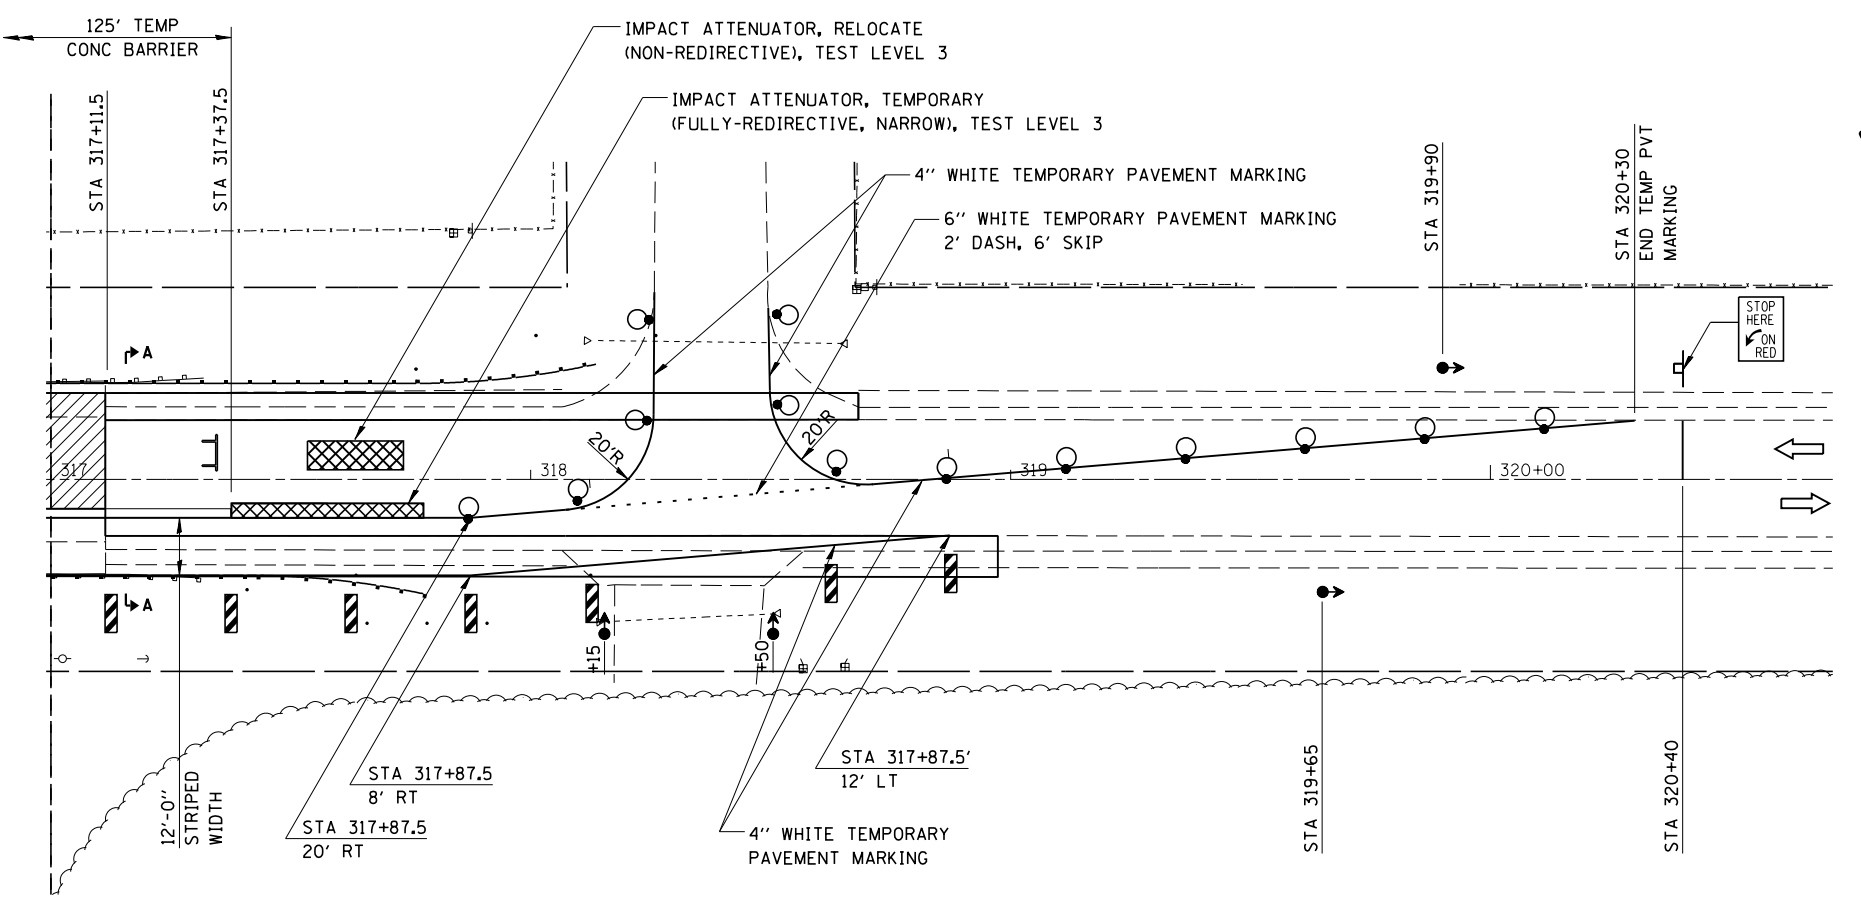



JOB = 2223.1
 FILE NAME = D774165-sht-stg2.dgn
 PLOT SCALE = 48.0000' / in.
 PLOT DATE = 8/11/2014

DESIGNED - NAK
 DRAWN - AJH
 CHECKED - NAK
 DATE - 8/25/2010

REVISED -
 REVISED -
 REVISED -
 REVISED -

STATE OF ILLINOIS
 DEPARTMENT OF TRANSPORTATION

STAGE 2 TRAFFIC CONTROL AND PROTECTION

SHEET NO. 2 OF 2 SHEETS

F.A.P. RTE.	SECTION	COUNTY	TOTAL SHEETS	SHEET NO.
323	(142BY) BR	MOULTRIE	35	15
FED. ROAD DIST. NO. ILLINOIS FED. AID PROJECT			CONTRACT NO. 74165	