


DATE	
BY	
FINAL SURVEY	
PLOTTED	
TEMPLATE	
NOTE BOOK	
AREAS CHECKED	
NO.	

DATE	
BY	
ORIGINAL SURVEY	
PLOTTED	
TEMPLATE	
NOTE BOOK	
AREAS CHECKED	
NO.	

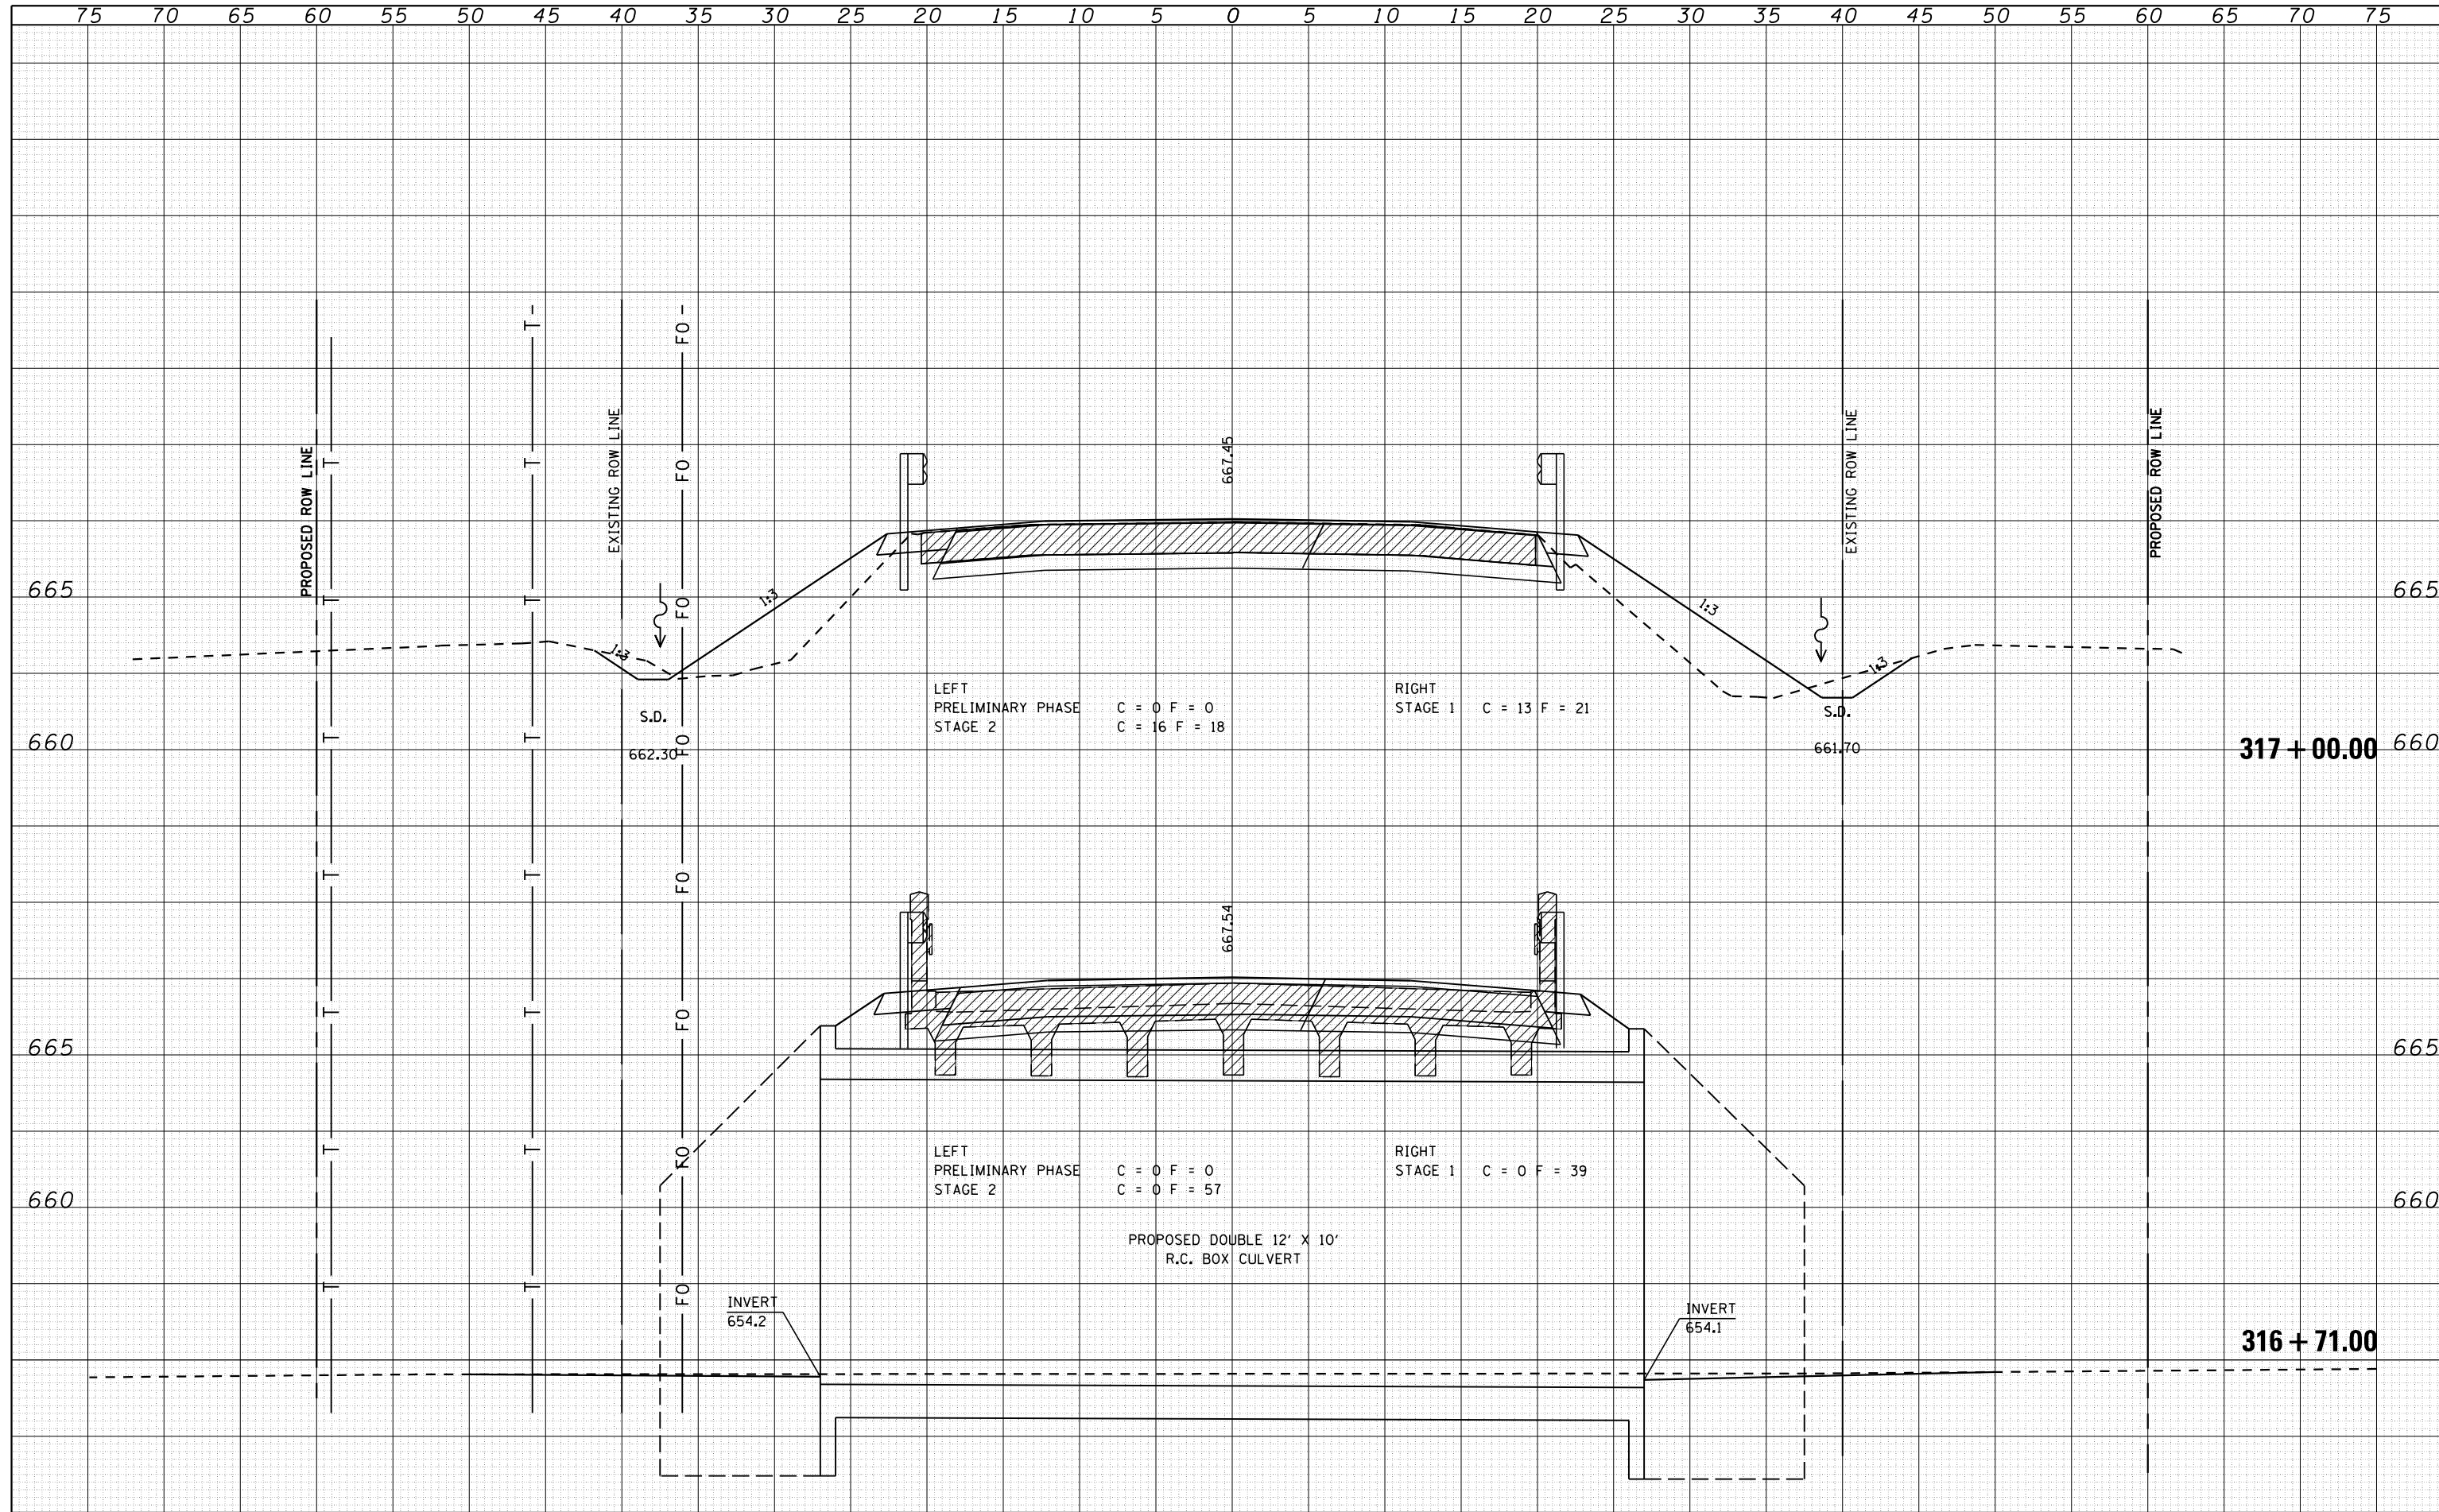

CEC Cummins Engineering Corporation Civil and Structural Engineering	JOB = 2223.1	DESIGNED - NAK	REVISED -	STATE OF ILLINOIS DEPARTMENT OF TRANSPORTATION	CROSS SECTIONS - US 36 STA 316+71 TO STA 317+00	F.A.P. RTE. 323	SECTION (142BY) BR	COUNTY MOULTRIE	TOTAL SHEETS 35	SHEET NO. 33
	FILE NAME = D774165-sht-us36xs.dgn	DRAWN - AJH	REVISED -			CONTRACT NO. 74165				
	PLOT SCALE = 10.0000' / in.	CHECKED - NAK	REVISED -			ILLINOIS FED. AID PROJECT				
	PLOT DATE = 8/11/2014	DATE - 7/12/2010	REVISED -							