


EXISTING TYPICAL CROSS SECTION


STA. 31+87 TO STA. 91+00
 STA. 105+00 TO STA. 125+00
 STA. 132+00 TO STA. 230+07

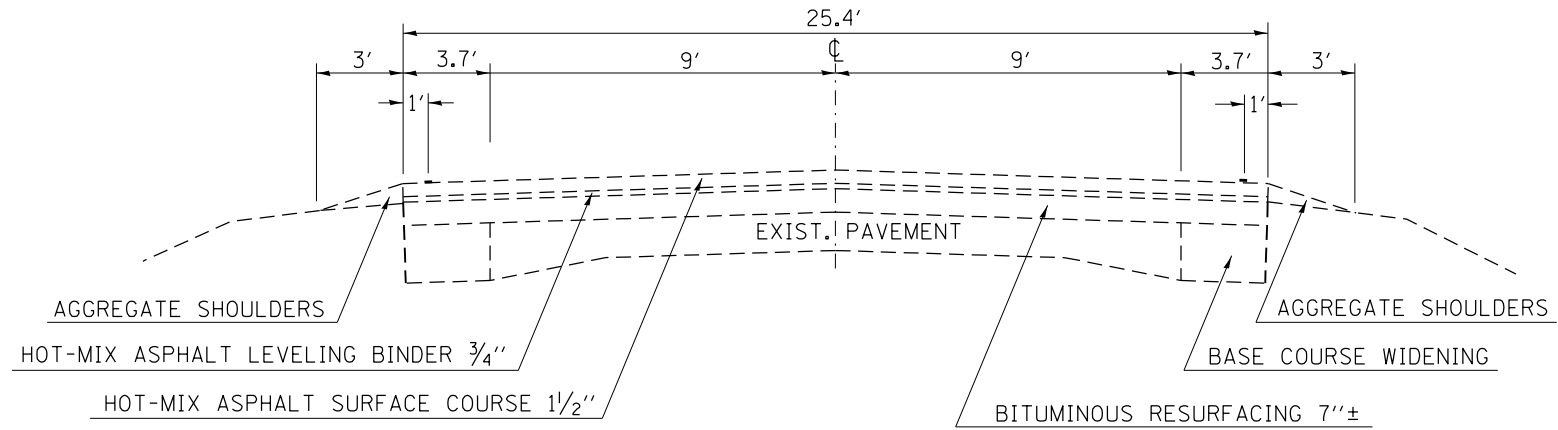

NOTE: NOT DRAWN TO SCALE

EXISTING TYPICAL CROSS SECTION

STA. 91+00 TO STA. 105+00
 STA. 125+00 TO STA. 132+00

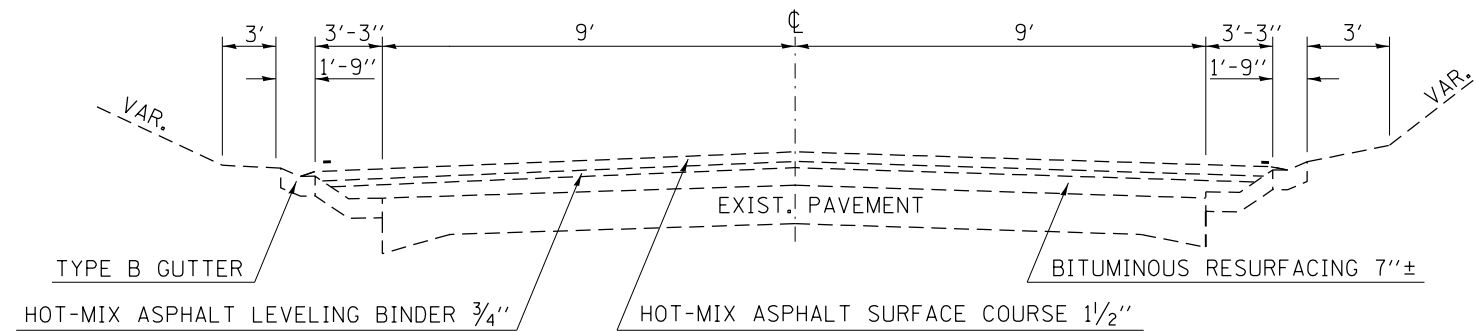

NOTE: NOT DRAWN TO SCALE

FILE NAME =	USER NAME = steffenmk	DESIGNED -	REVISED -	STATE OF ILLINOIS DEPARTMENT OF TRANSPORTATION	EXISTING TYPICAL CROSS SECTIONS			F.A.S RTE.	SECTION	COUNTY	TOTAL SHEETS	SHEET NO.
c:\pwork\pwork\dot\steffenmk\dms52730\0774246-sht-typcros1.dgn	PLOT SCALE = 100.0000' / in.	DRAWN -	REVISED -					1806	(2,2)RS-2, (2N)	LAWRENCE	82	7
	PLOT DATE = 8/13/2014	CHECKED -	REVISED -		SCALE: NA SHEET NO. 1 OF 3 SHEETS STA. TO STA.			CONTRACT NO. 74246				
		DATE -	REVISED -		FED. ROAD DIST. NO.		ILLINOIS FED. AID PROJECT					