


TYPICAL CROSS SECTION


STA. 134+66.0 TO STA. 141+35.7
 STA. 149+54.9 TO STA. 155+86.0

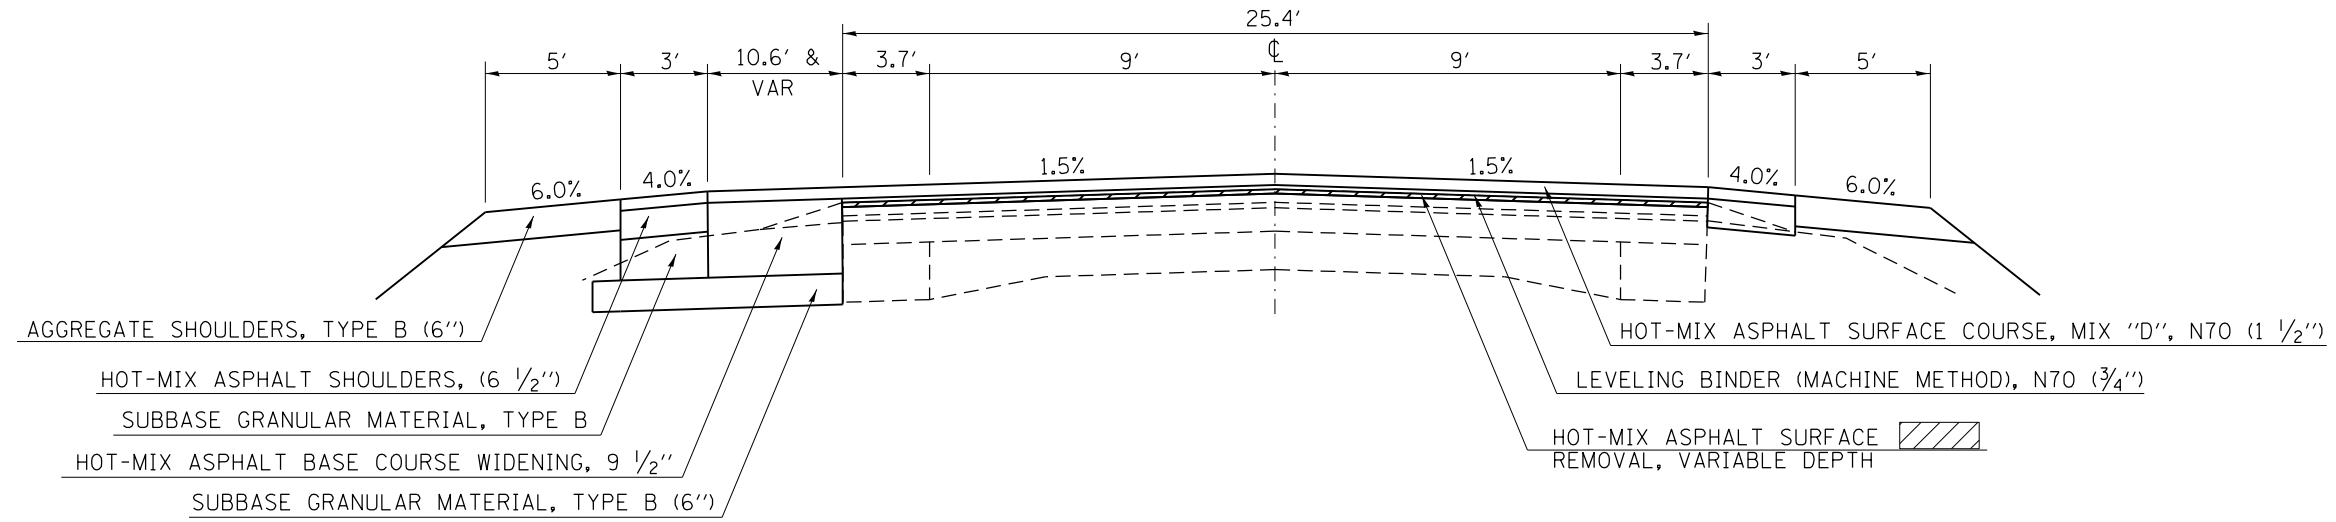

NOTE: NOT DRAWN TO SCALE

TYPICAL CROSS SECTION

STA. 141+35.7 TO STA. 149+54.9

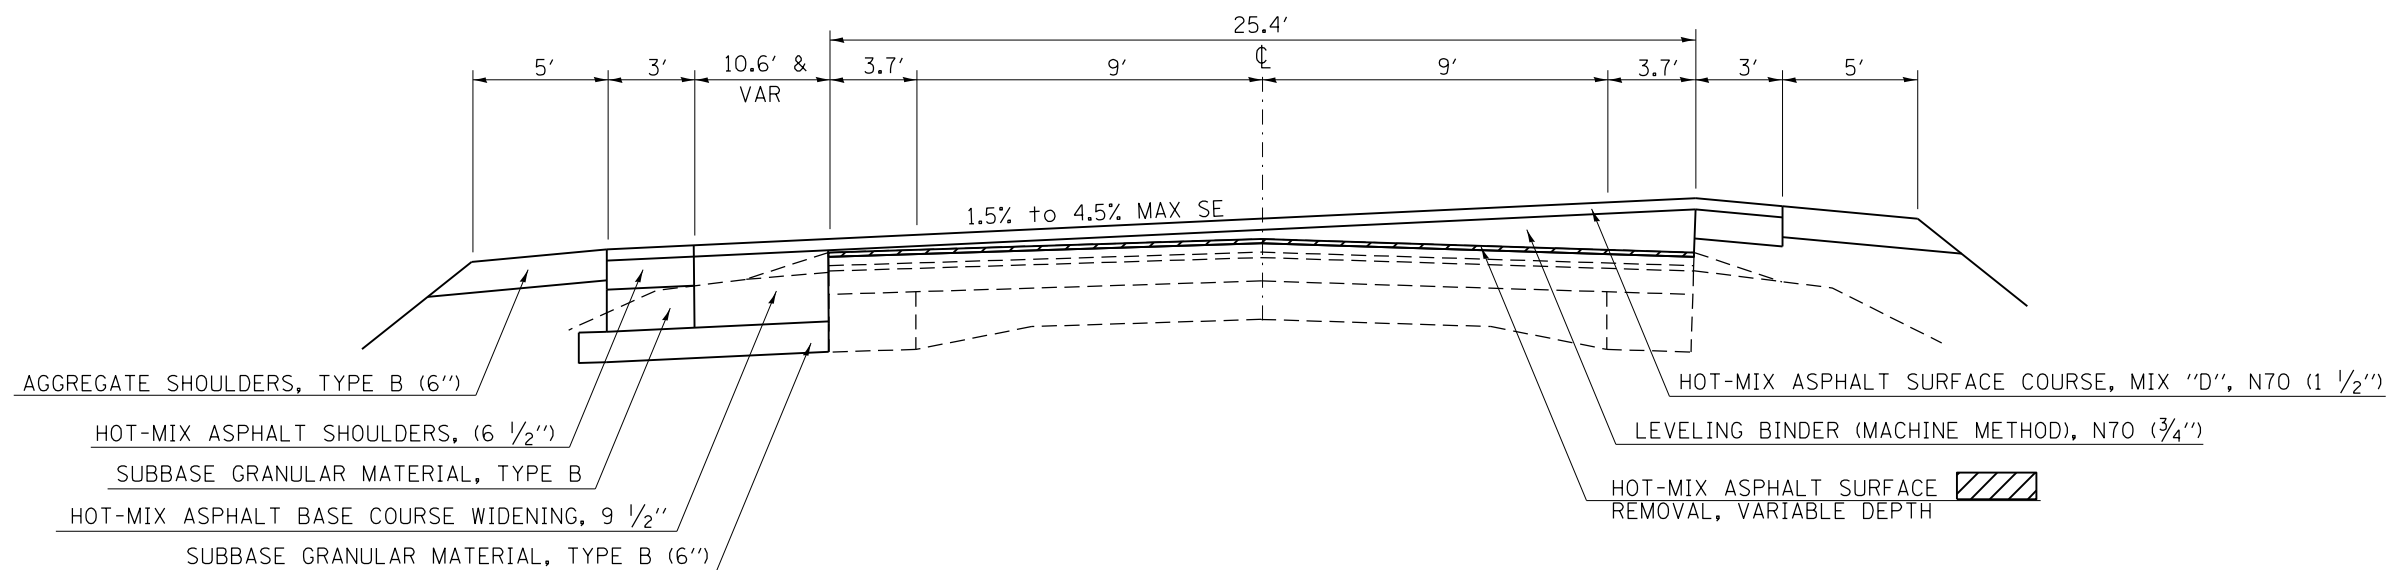

NOTE: NOT DRAWN TO SCALE

FILE NAME =	USER NAME = steffenmk	DESIGNED -	REVISED -	STATE OF ILLINOIS DEPARTMENT OF TRANSPORTATION	PROPOSED TYPICAL CROSS SECTIONS			F.A.S. RTE.	SECTION	COUNTY	TOTAL SHEETS	SHEET NO.	
ci:\pwork\pwork\stevfemk\dms52738\0774246-sht-typcros1.dgn		DRAWN -	REVISED -					1806	(2,2)RS-2, (2N)	LAWRENCE	82	9	
PLOT SCALE = 100.0000' / 1" =		CHECKED -	REVISED -		SCALE: NA			SHEET NO. 3 OF 3 SHEETS		STA.	TO STA.	FED. ROAD DIST. NO.	ILLINOIS FED. AID PROJECT
PLOT DATE = 8/13/2014		DATE -	REVISED -		CONTRACT NO. 74246								