


DATE	
BY	
FINAL SURVEY NO.	
SURVEYED PLOTTED	
TEMPLATE AREAS CHECKED	
NOTE BOOK AREAS CHECKED	

DATE	
BY	
ORIGINAL SURVEY NO.	
SURVEYED PLOTTED	
TEMPLATE AREAS CHECKED	
NOTE BOOK AREAS CHECKED	

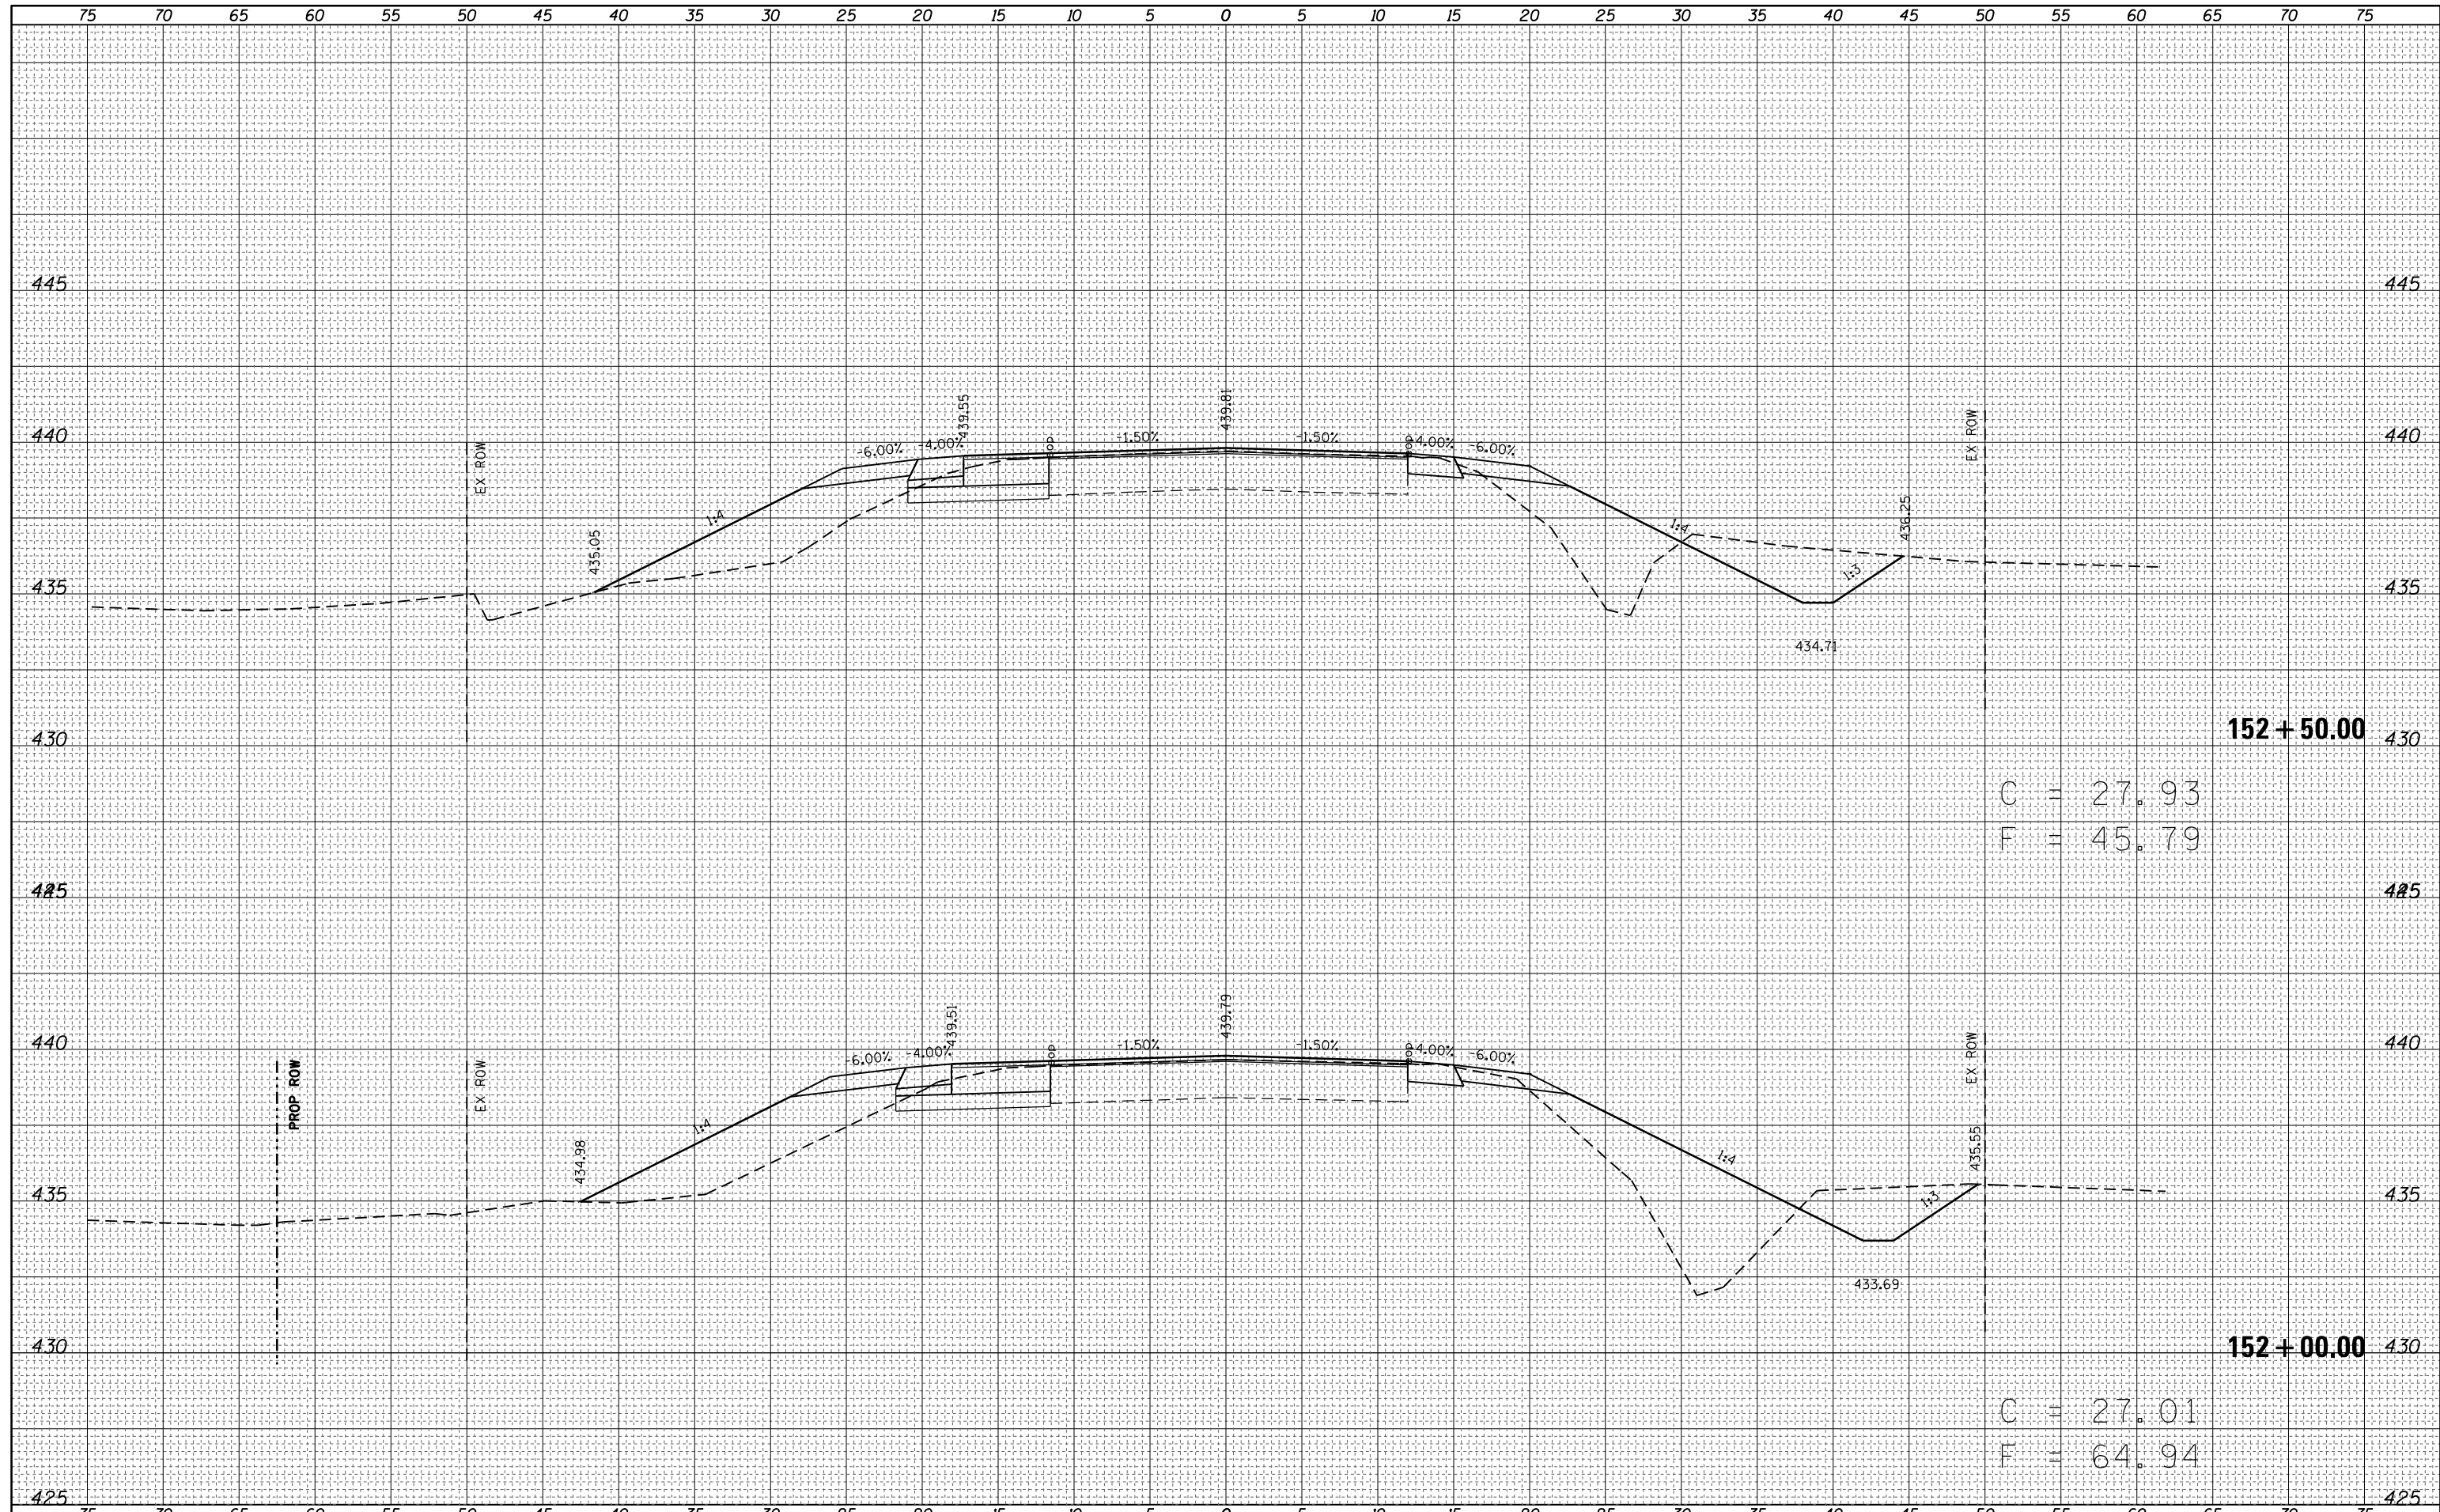

FILE NAME =	USER NAME = steffenmk	DESIGNED -	REVISIED -	STATE OF ILLINOIS DEPARTMENT OF TRANSPORTATION				MAINLINE CROSS SECTIONS				F.A.S. RTÉ.	SECTION	COUNTY	TOTAL SHEETS	SHEET NO.							
c:\pw\work\p\dot\stefenmk\dms52730\0774246-ht-xsh.t.dgn		DRAWN -	REVISIED -	SCALE: 5				SHEET 17 OF 27 SHEETS				1806	(2,2Z)RS-2, (2N)	Lawrence	82	72							
PLOT SCALE = 10.0000' / in.		CHECKED -	REVISIED -									TO STA. 152+50				CONTRACT NO. 74246				ILLINOIS FED. AID PROJECT			
PLOT DATE = 8/13/2014		DATE -	REVISIED -																				