


DATE	
BY	
FINAL SURVEY	SURVEYED
NOTE BOOK	PLOTTED
NO.	TEMPLATE
	AREAS CHECKED

DATE	
BY	
ORIGINAL SURVEY	SURVEYED
NOTE BOOK	PLOTTED
NO.	TEMPLATE
	AREAS CHECKED

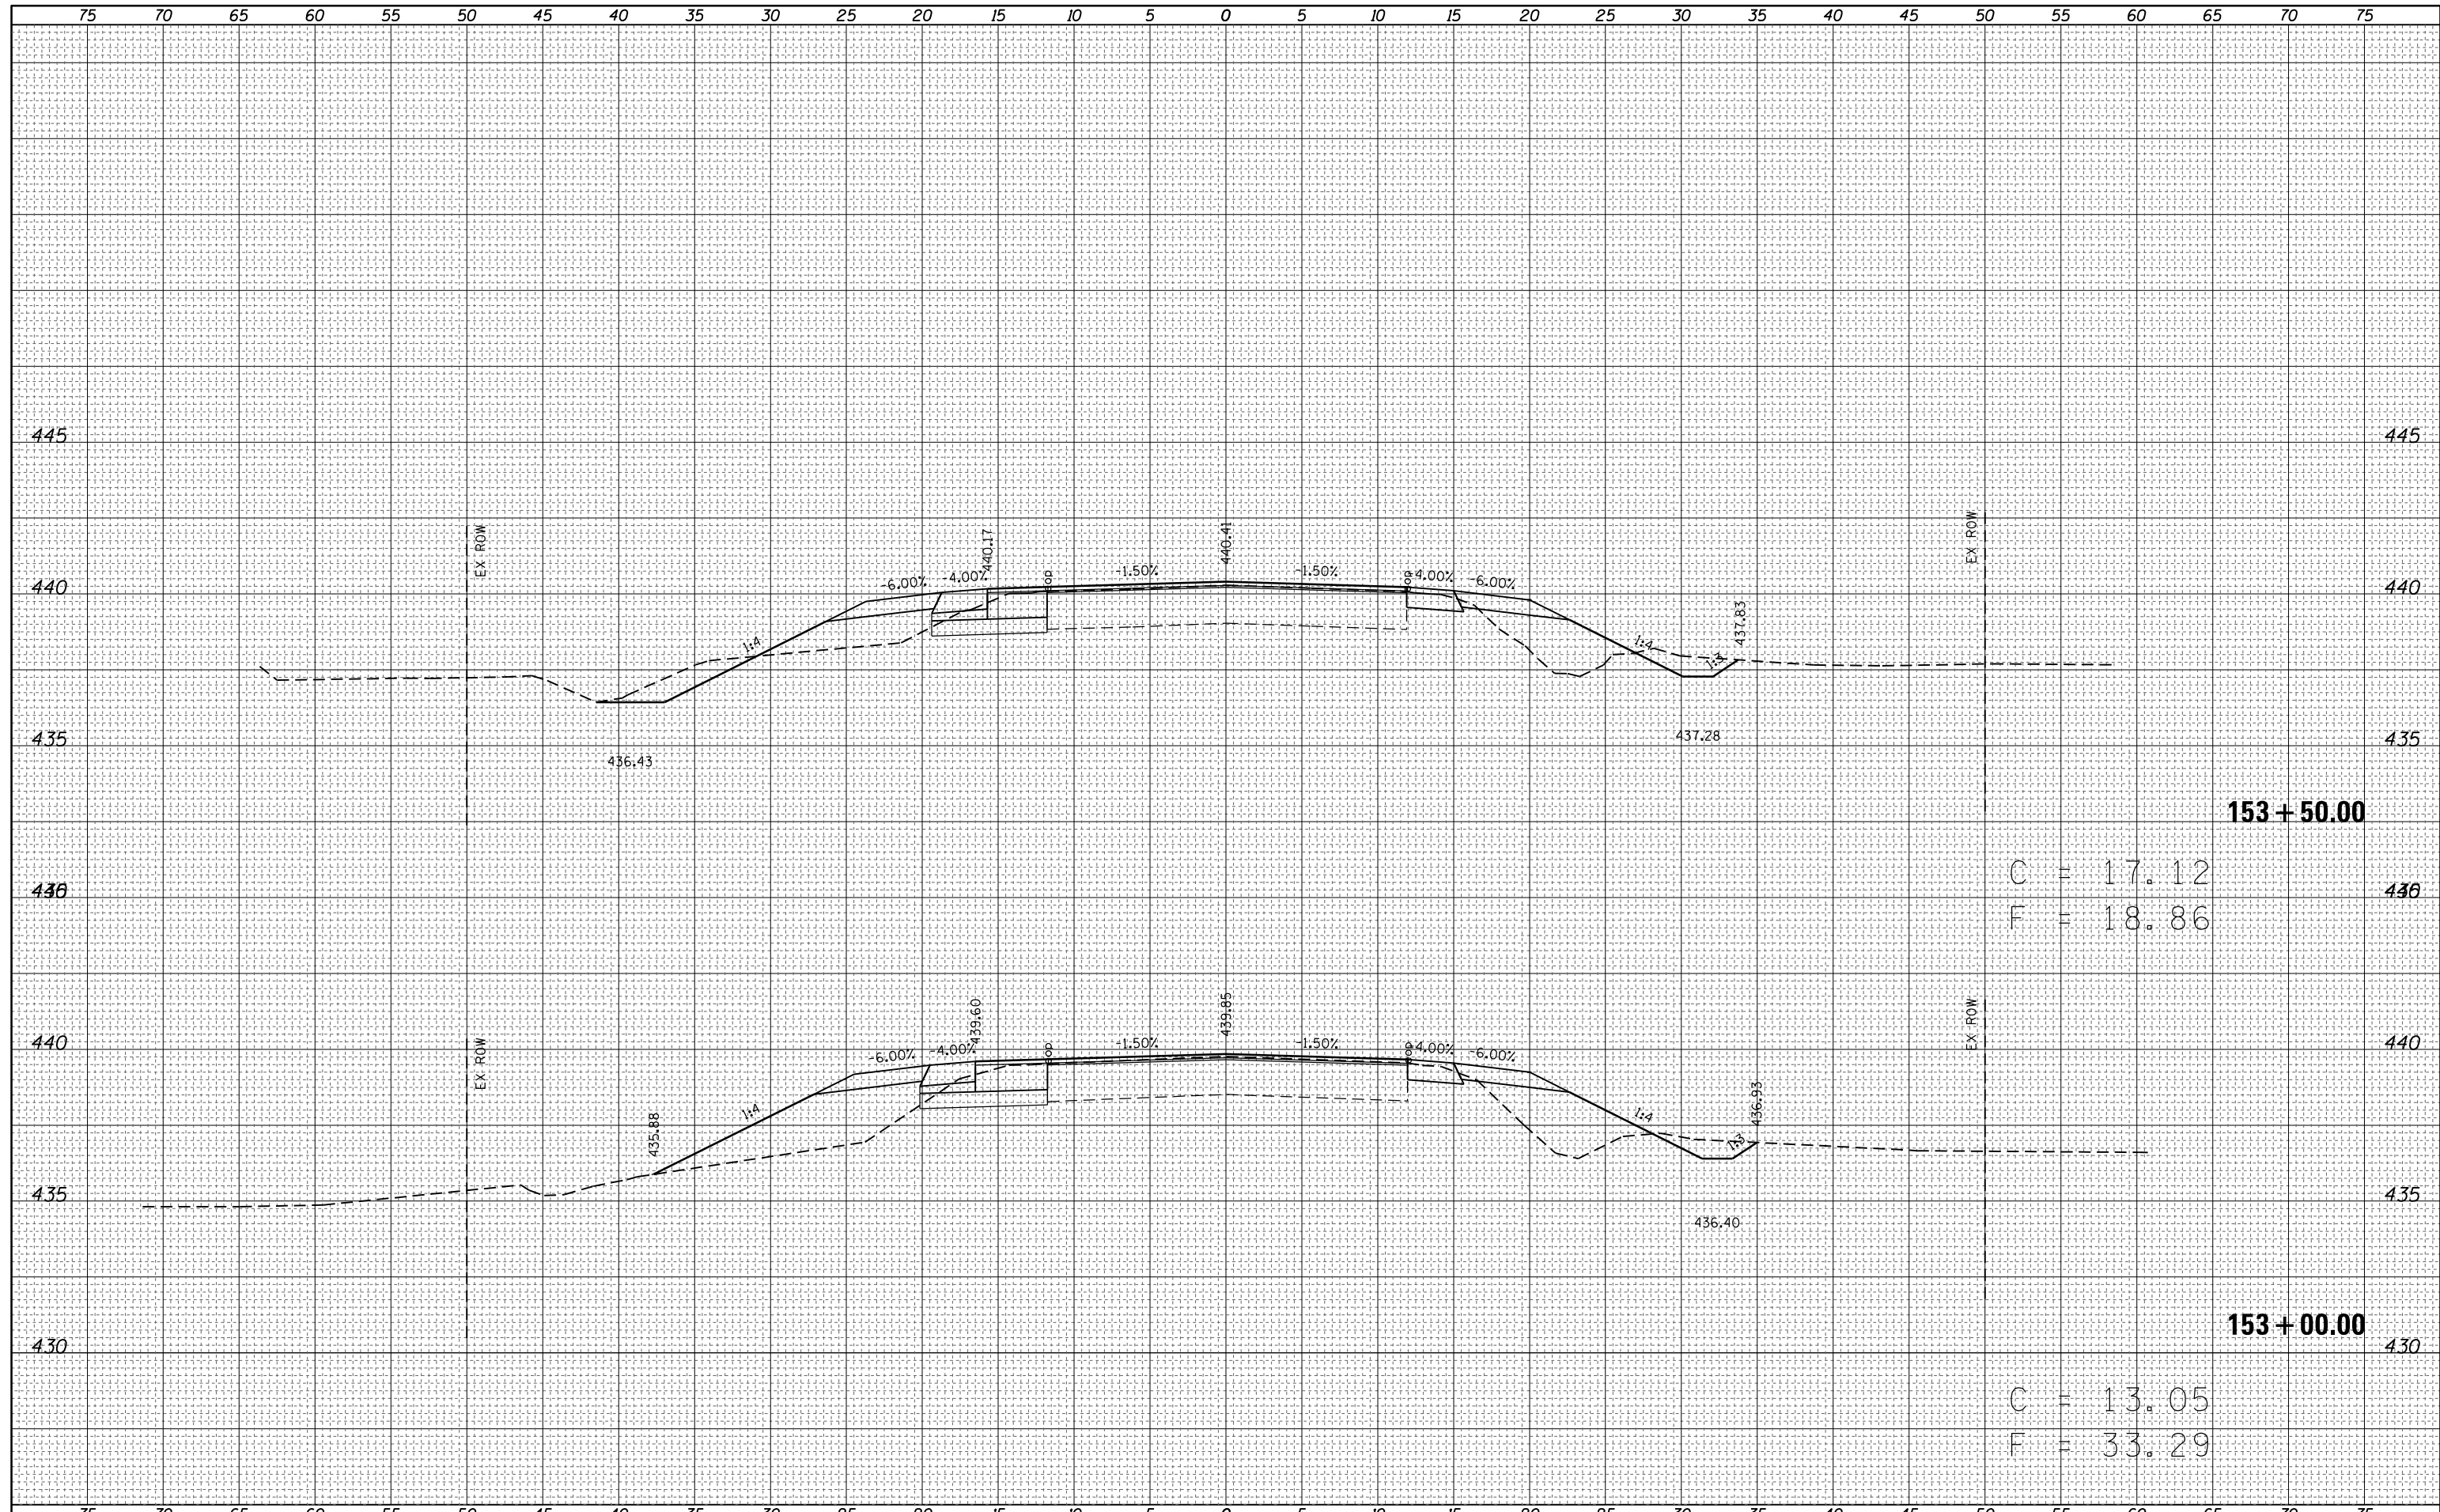

**153 + 50.00**

C = 17.12  
F = 18.86

**153 + 00.00**

C = 13.05  
F = 33.29

FILE NAME =	USER NAME = steffenmk	DESIGNED -	REVISED -	<b>STATE OF ILLINOIS DEPARTMENT OF TRANSPORTATION</b>	<b>MAINLINE CROSS SECTIONS</b>			F.A.S. RTE.	SECTION	COUNTY	TOTAL SHEETS	SHEET NO.	
c:\pwork\pwork\stefhenmk\dms52730\0774246-1.dgn		DRAWN -	REVISED -		1806	(2,2Z)RS-2, (2N)	Lawrence	82	73				
PLOT SCALE = 10.0000' / in.		CHECKED -	REVISED -		SCALE: 5			SHEET 18 OF 27 SHEETS		STA. 153+00 TO STA. 153+50		CONTRACT NO. 74246	
PLOT DATE = 8/13/2014		DATE -	REVISED -		ILLINOIS FED. AID PROJECT								