


DATE	
BY	
SURVEYED	
PLOTTED	
TEMPLATE	
AREAS	
CHECKED	
FINAL SURVEY	
NOTE BOOK	
NO.	

DATE	
BY	
SURVEYED	
PLOTTED	
TEMPLATE	
AREAS	
CHECKED	
ORIGINAL SURVEY	
NOTE BOOK	
NO.	

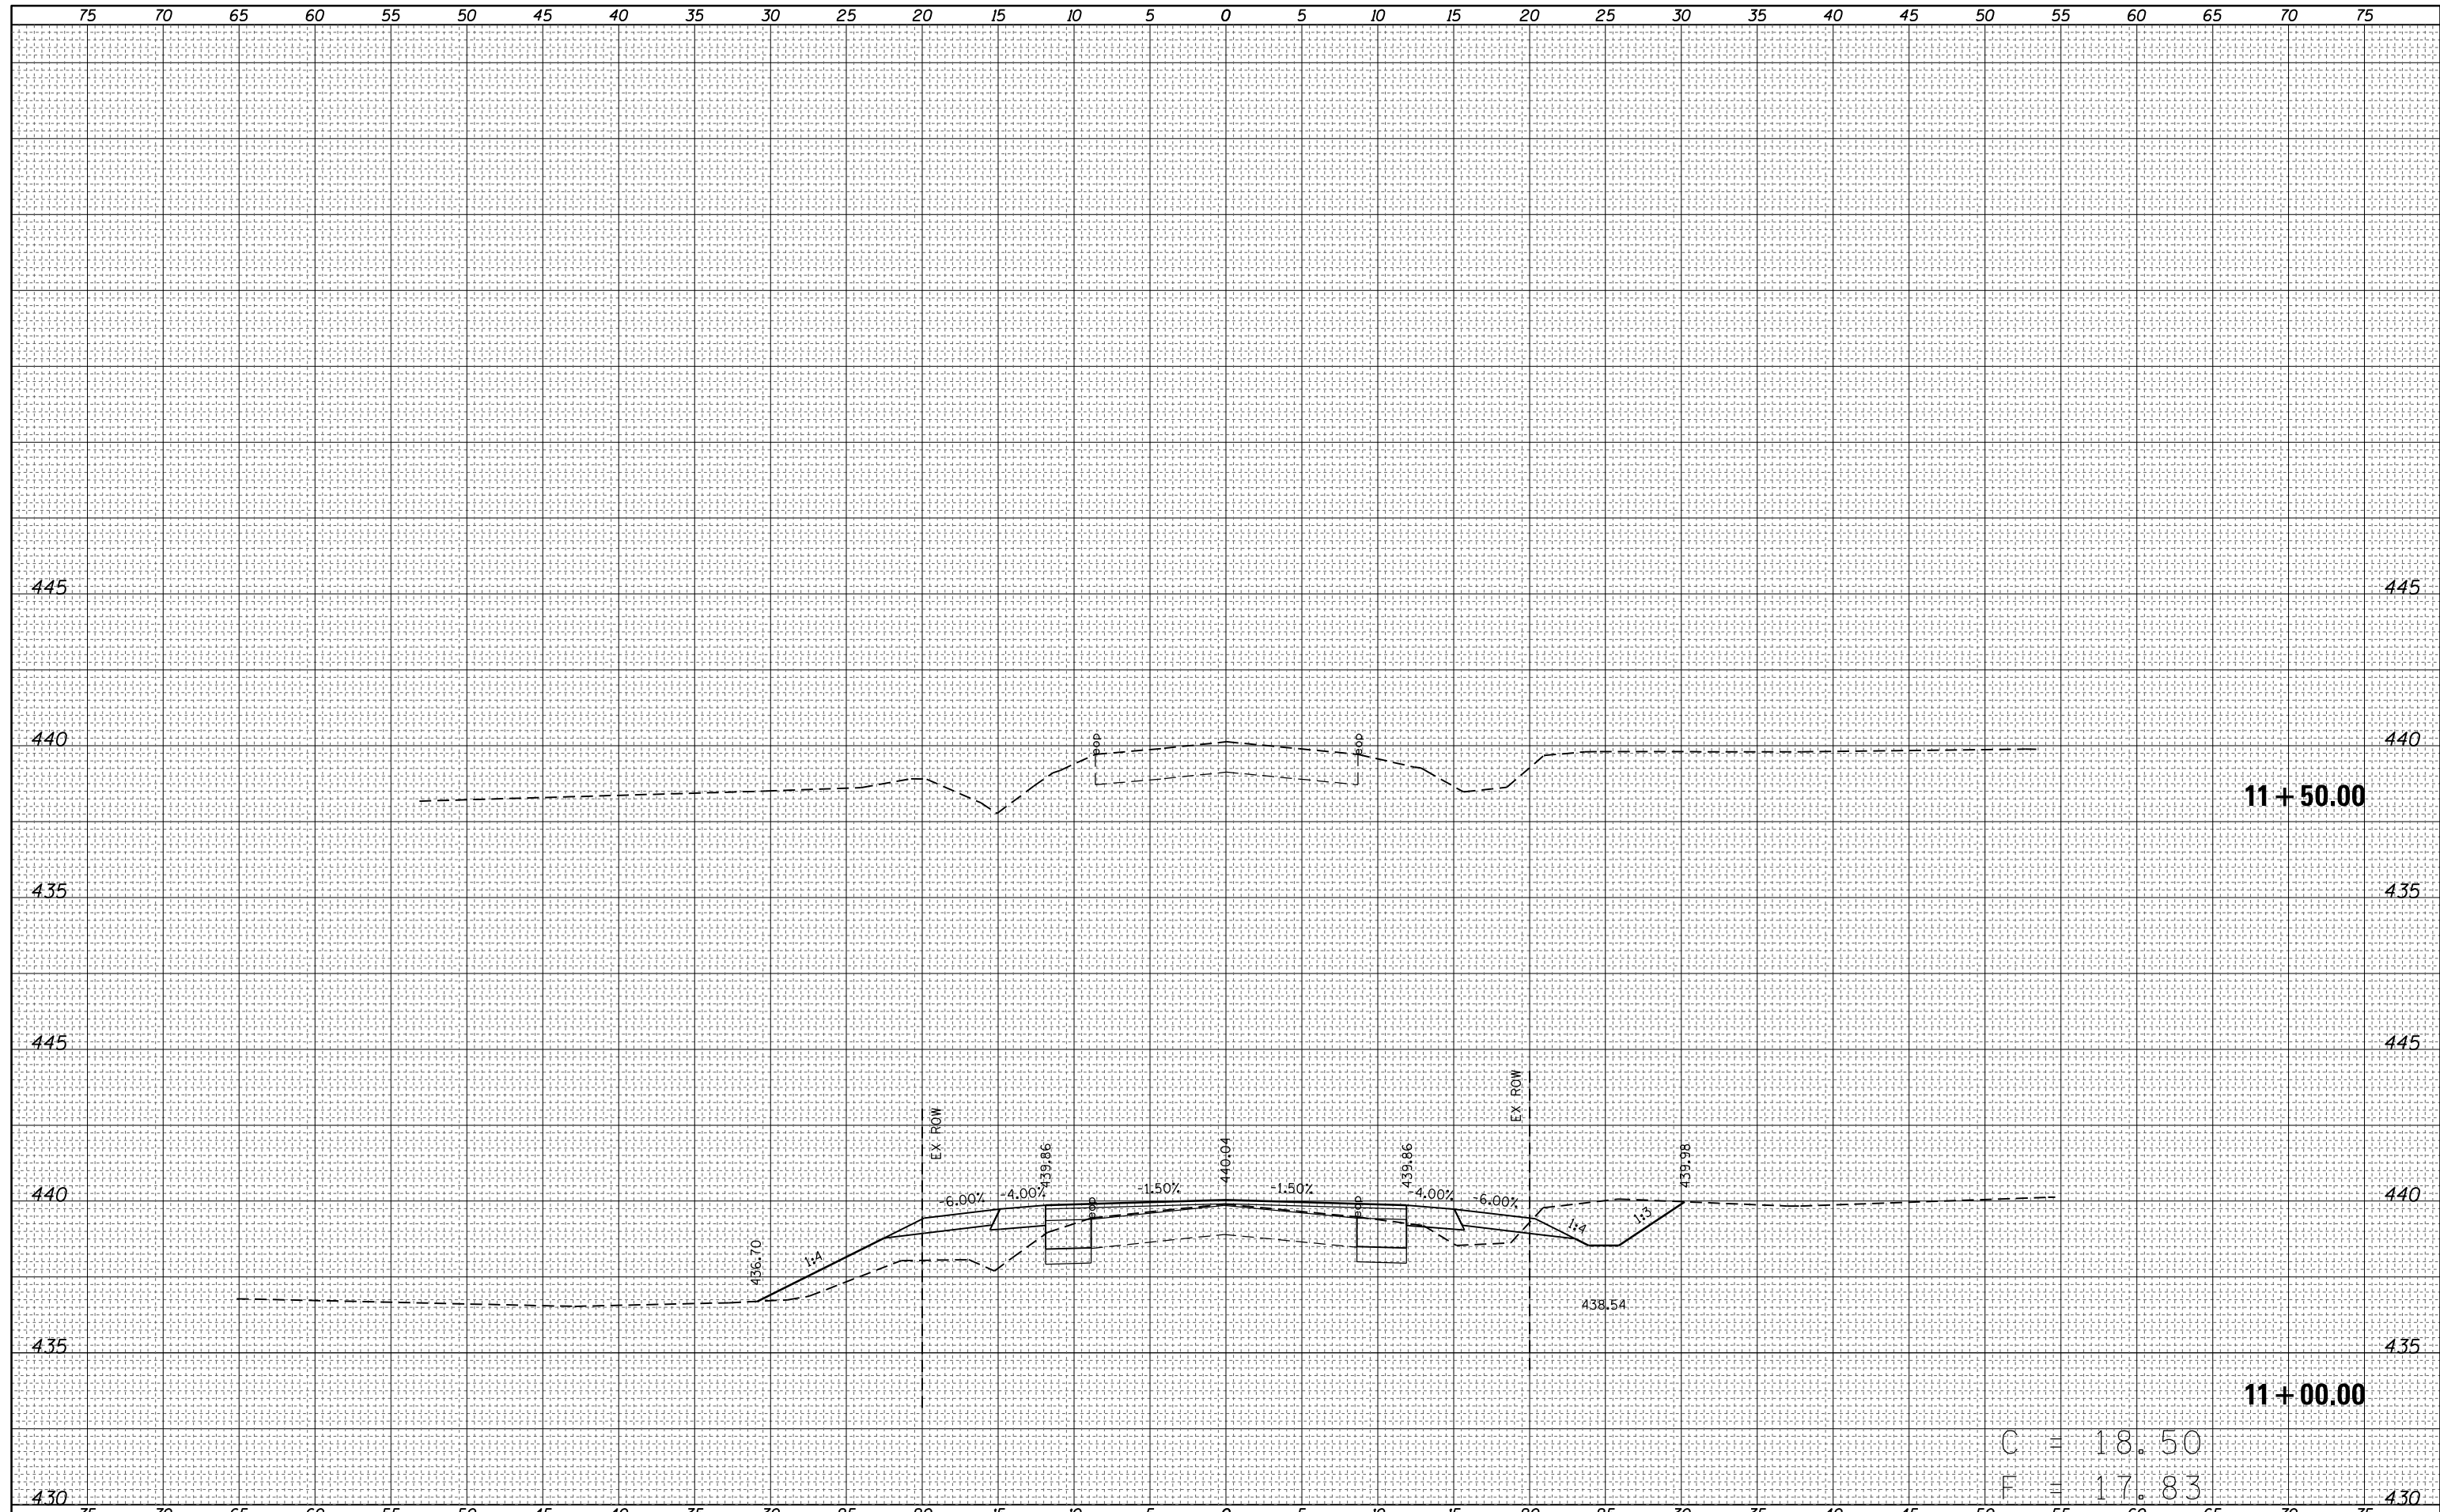

FILE NAME =	USER NAME = steffenmk	DESIGNED -	REVISED -	<b>STATE OF ILLINOIS</b> <b>DEPARTMENT OF TRANSPORTATION</b>	<b>900 EAST CROSS SECTIONS</b>			F.A.S. RTE.	SECTION	COUNTY	TOTAL SHEETS	SHEET NO.
c:\pw_work\pwidot\steffenmk\dms52730\0774246-sc-sr-xssht.dgn		DRAWN -	REVISED -		1806	(2,2Z)RS-2, (2N)	Lawrence	82	78			
Default	PLOT SCALE = 10.0000' / in.	CHECKED -	REVISED -		CONTRACT NO. 74246							
	PLOT DATE = 8/13/2014	DATE -	REVISED -		SCALE: 5	SHEET 23 OF 27 SHEETS	STA. 11+00	TO STA. 11+50	ILLINOIS FED. AID PROJECT			