



448'-6" Bk. to Bk. Abuts. (Along Tangent)

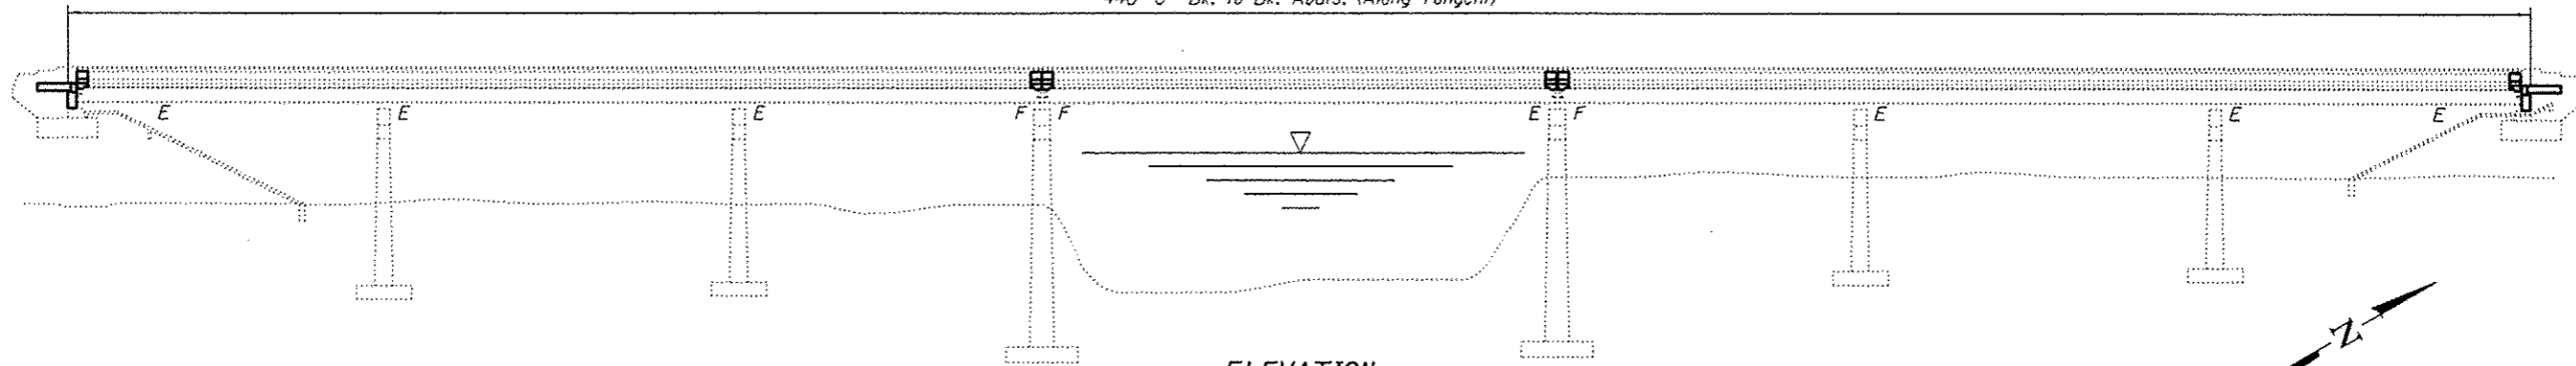

ELEVATION

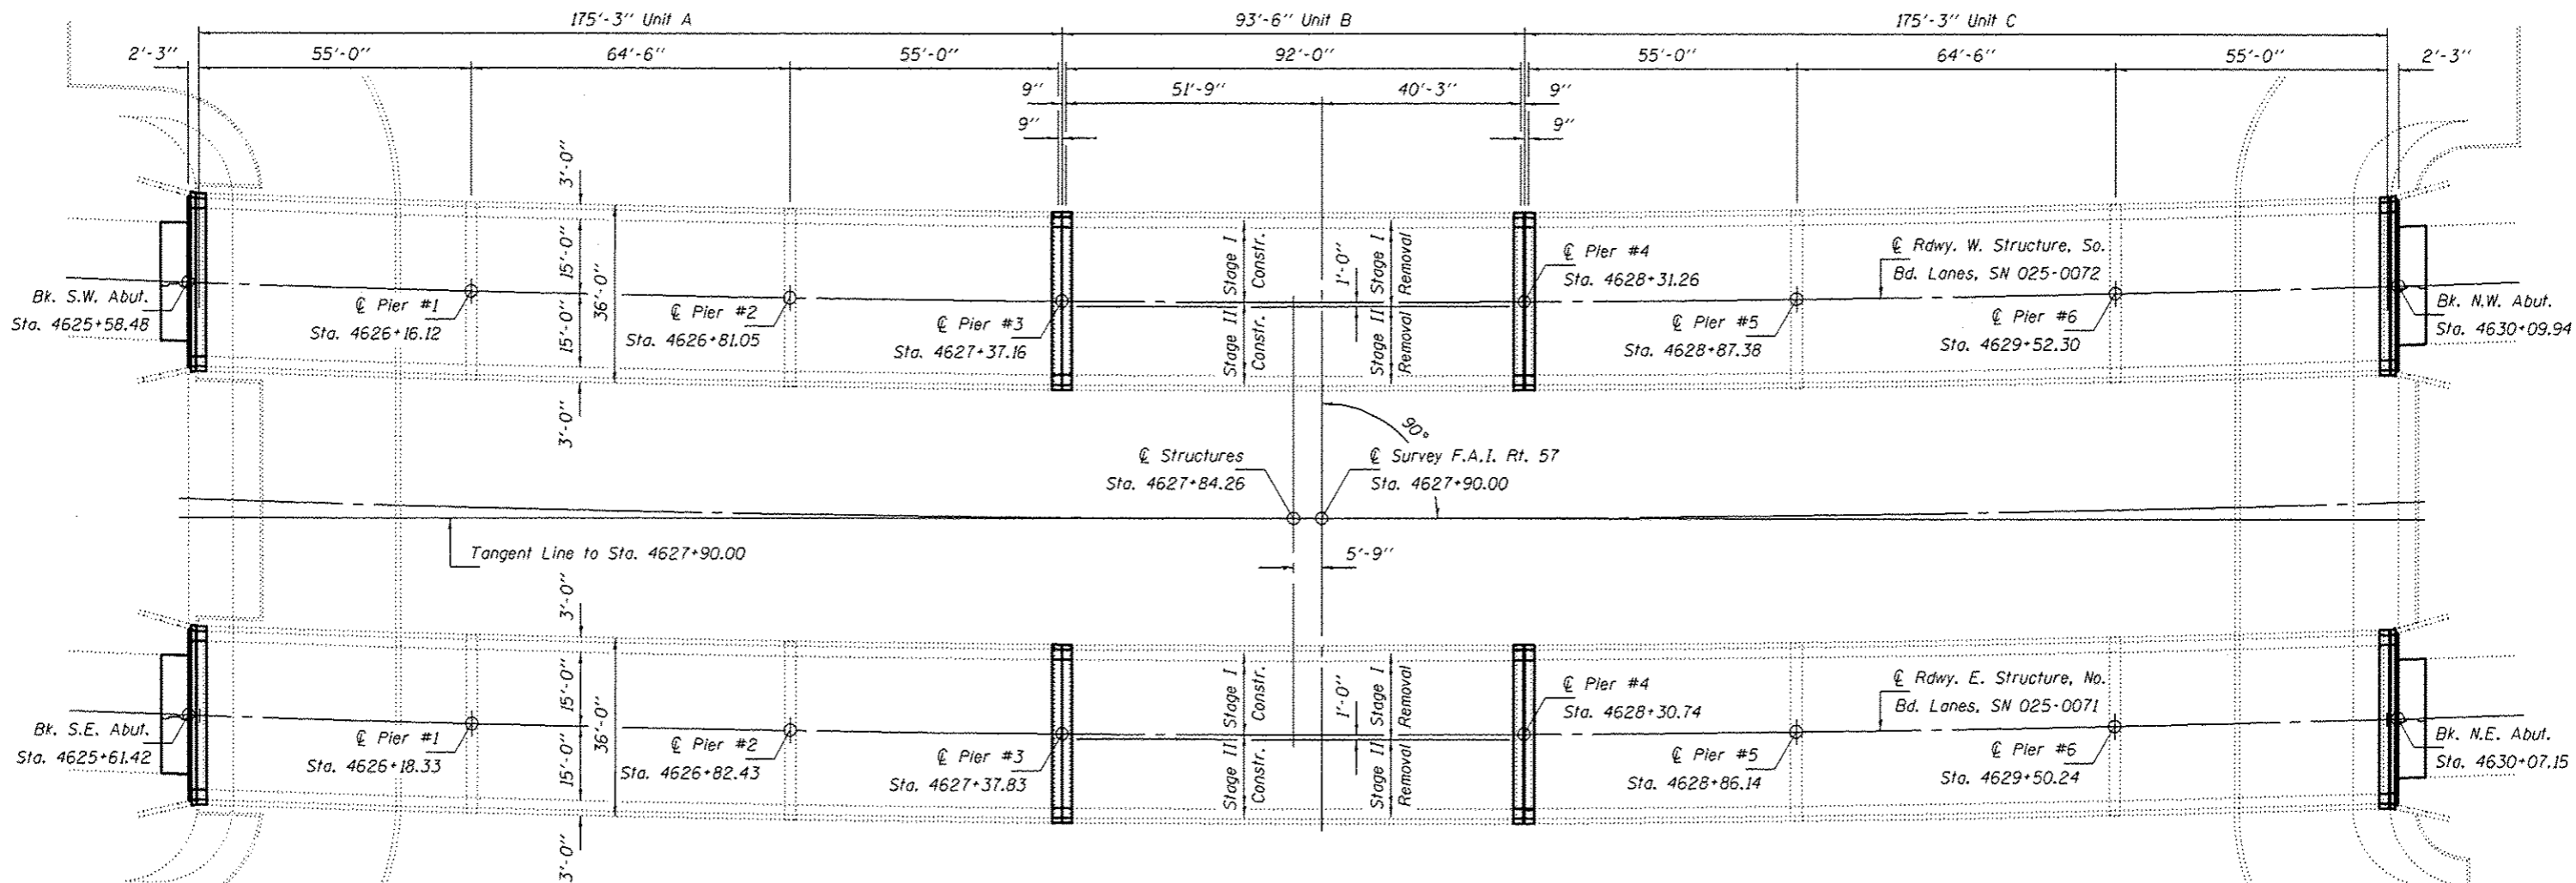

PLAN



EXPIRES 11-30-2014

DESIGNED *David Puzey*
 CHECKED *J. Schneller*
 DRAWN *J. Schneller*
 CHECKED *SMR, etc*

EXAMINED *Timothy A. ...*
 ACTING ENGINEER OF STRUCTURAL SERVICES
 PASSED *...*
 ACTING ENGINEER OF BRIDGES AND STRUCTURES

DATE October 15, 2014
 REVISED
 REVISED

STATE OF ILLINOIS
 DEPARTMENT OF TRANSPORTATION

PLAN & ELEVATION
 F.A.I. RT. 57 OVER LITTLE WABASH RIVER
 SN 025-0071 & 025-0072
 SHEET NO. 1 OF 22 SHEETS

F.A.I. RTE.	SECTION	COUNTY	TOTAL SHEETS	SHEET NO.
57	(25-6, 7)RS-2	EFFINGHAM	63	29
CONTRACT NO. 74638				
ILLINOISIFIED AID PROJECT				