


LEFT EXTENSION

PLAN


RIGHT EXTENSION

SHOWING REINFORCEMENT

(v, v1, h4, h5 & h6 bars not shown for clarity)

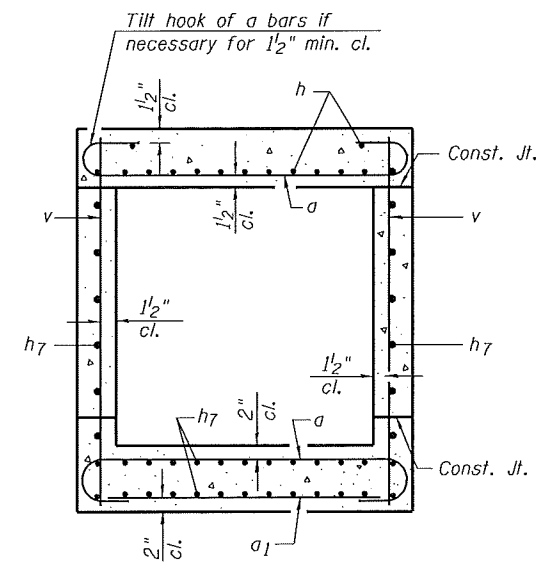

SECTION A-A

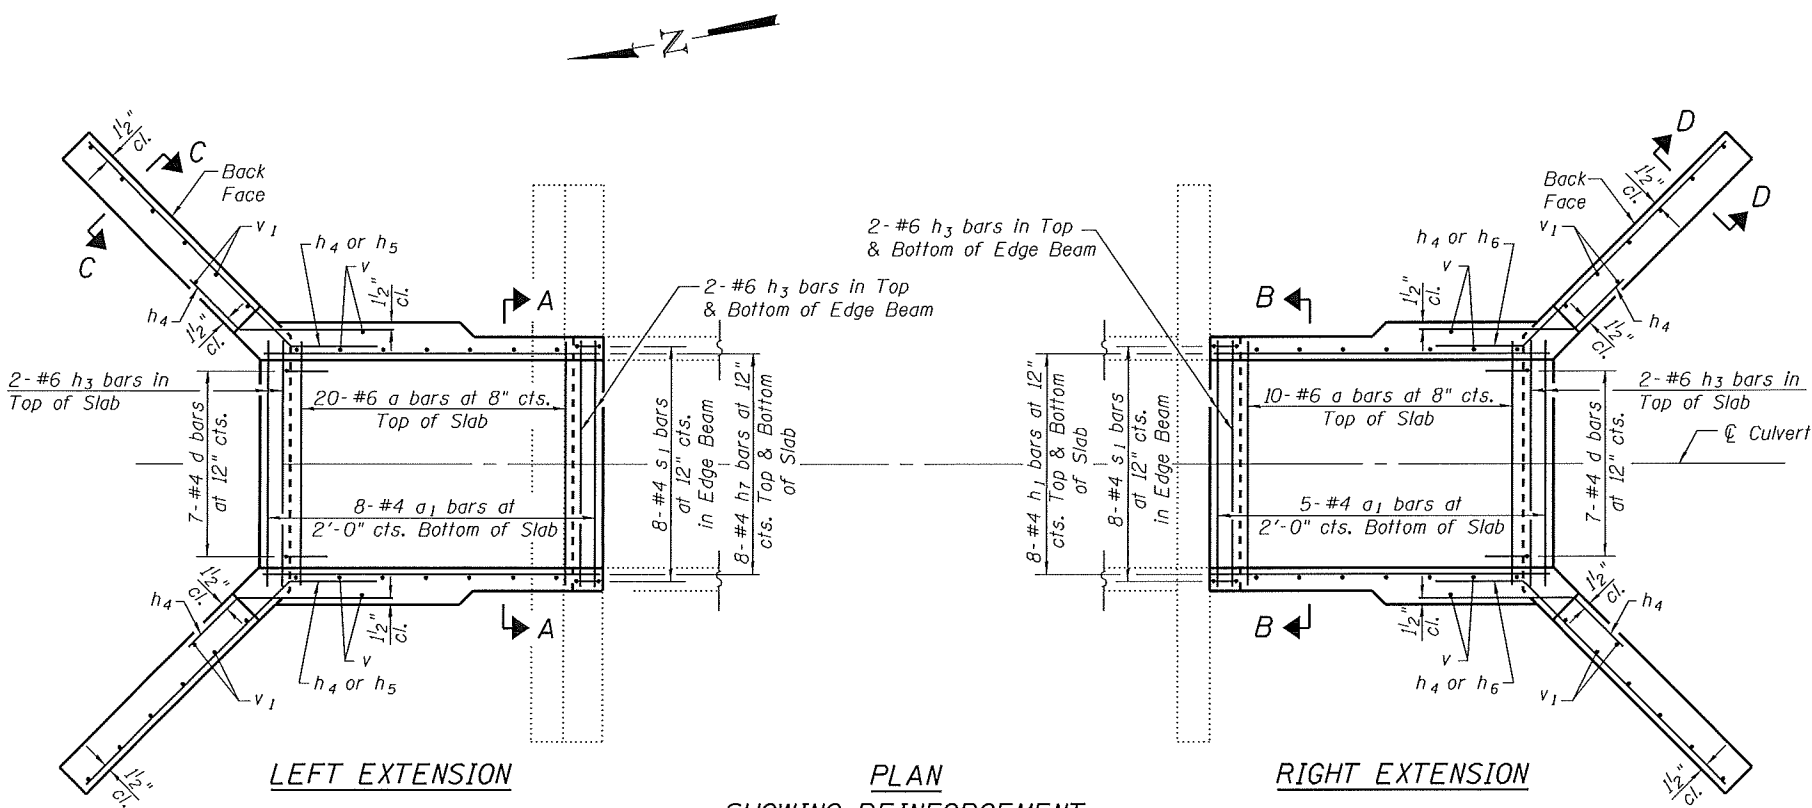


LEFT EXTENSION

PLAN

RIGHT EXTENSION

SHOWING REINFORCEMENT

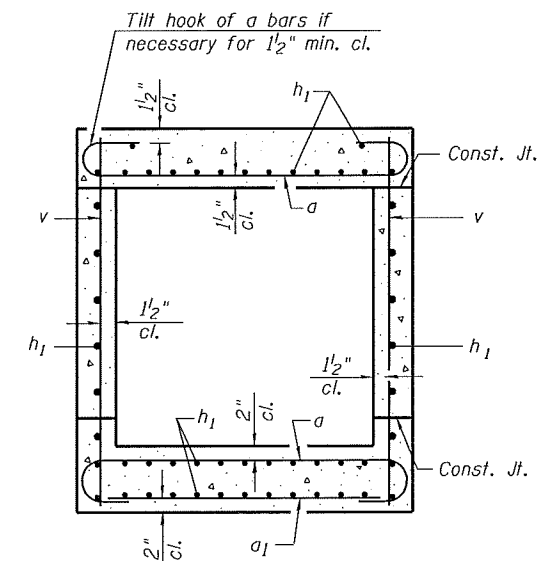

SECTION B-B

Notes:  
 For Section C-C see sheet 3 of 4.  
 For Section D-D see sheet 3 of 4.  
 For Bar Bends and Total Bill of Material see sheet 3 of 4.

FILE NAME = 300-01.62-76789-002.dgn



USER NAME = JdInkelmann	DESIGNED - JD	REVISED -
Illinois Design Firm Number 184.001670	CHECKED - BB	REVISED -
PLOT SCALE =	DRAWN - WS	REVISED -
PLOT DATE = 8/8/2014	CHECKED - CJF	REVISED -

STATE OF ILLINOIS  
 DEPARTMENT OF TRANSPORTATION

BOX CULVERT EXTENSION DETAILS  
 STRUCTURE NUMBER 042-2473

SHEET NO. 2 OF 4 SHEETS

F.A.S. RTE.	SECTION	COUNTY	TOTAL SHEETS	SHEET NO.
752	101-2RS-1	JERSEY	438	231
CONTRACT NO. 76789				
ILLINOIS FED. AID PROJECT				