


BY	DATE
SURVEYED	
PLOTTED	
TEMPLATE	
AREAS CHECKED	
AREAS CHECKED	

BY	DATE
SURVEYED	
PLOTTED	
TEMPLATE	
AREAS CHECKED	
AREAS CHECKED	

FILE NAME = S:\P\Projects\109-0028\HYD IL 3\Grat\cm\cadd\cadd\Sheets\0876789-plt-ssht.dgn

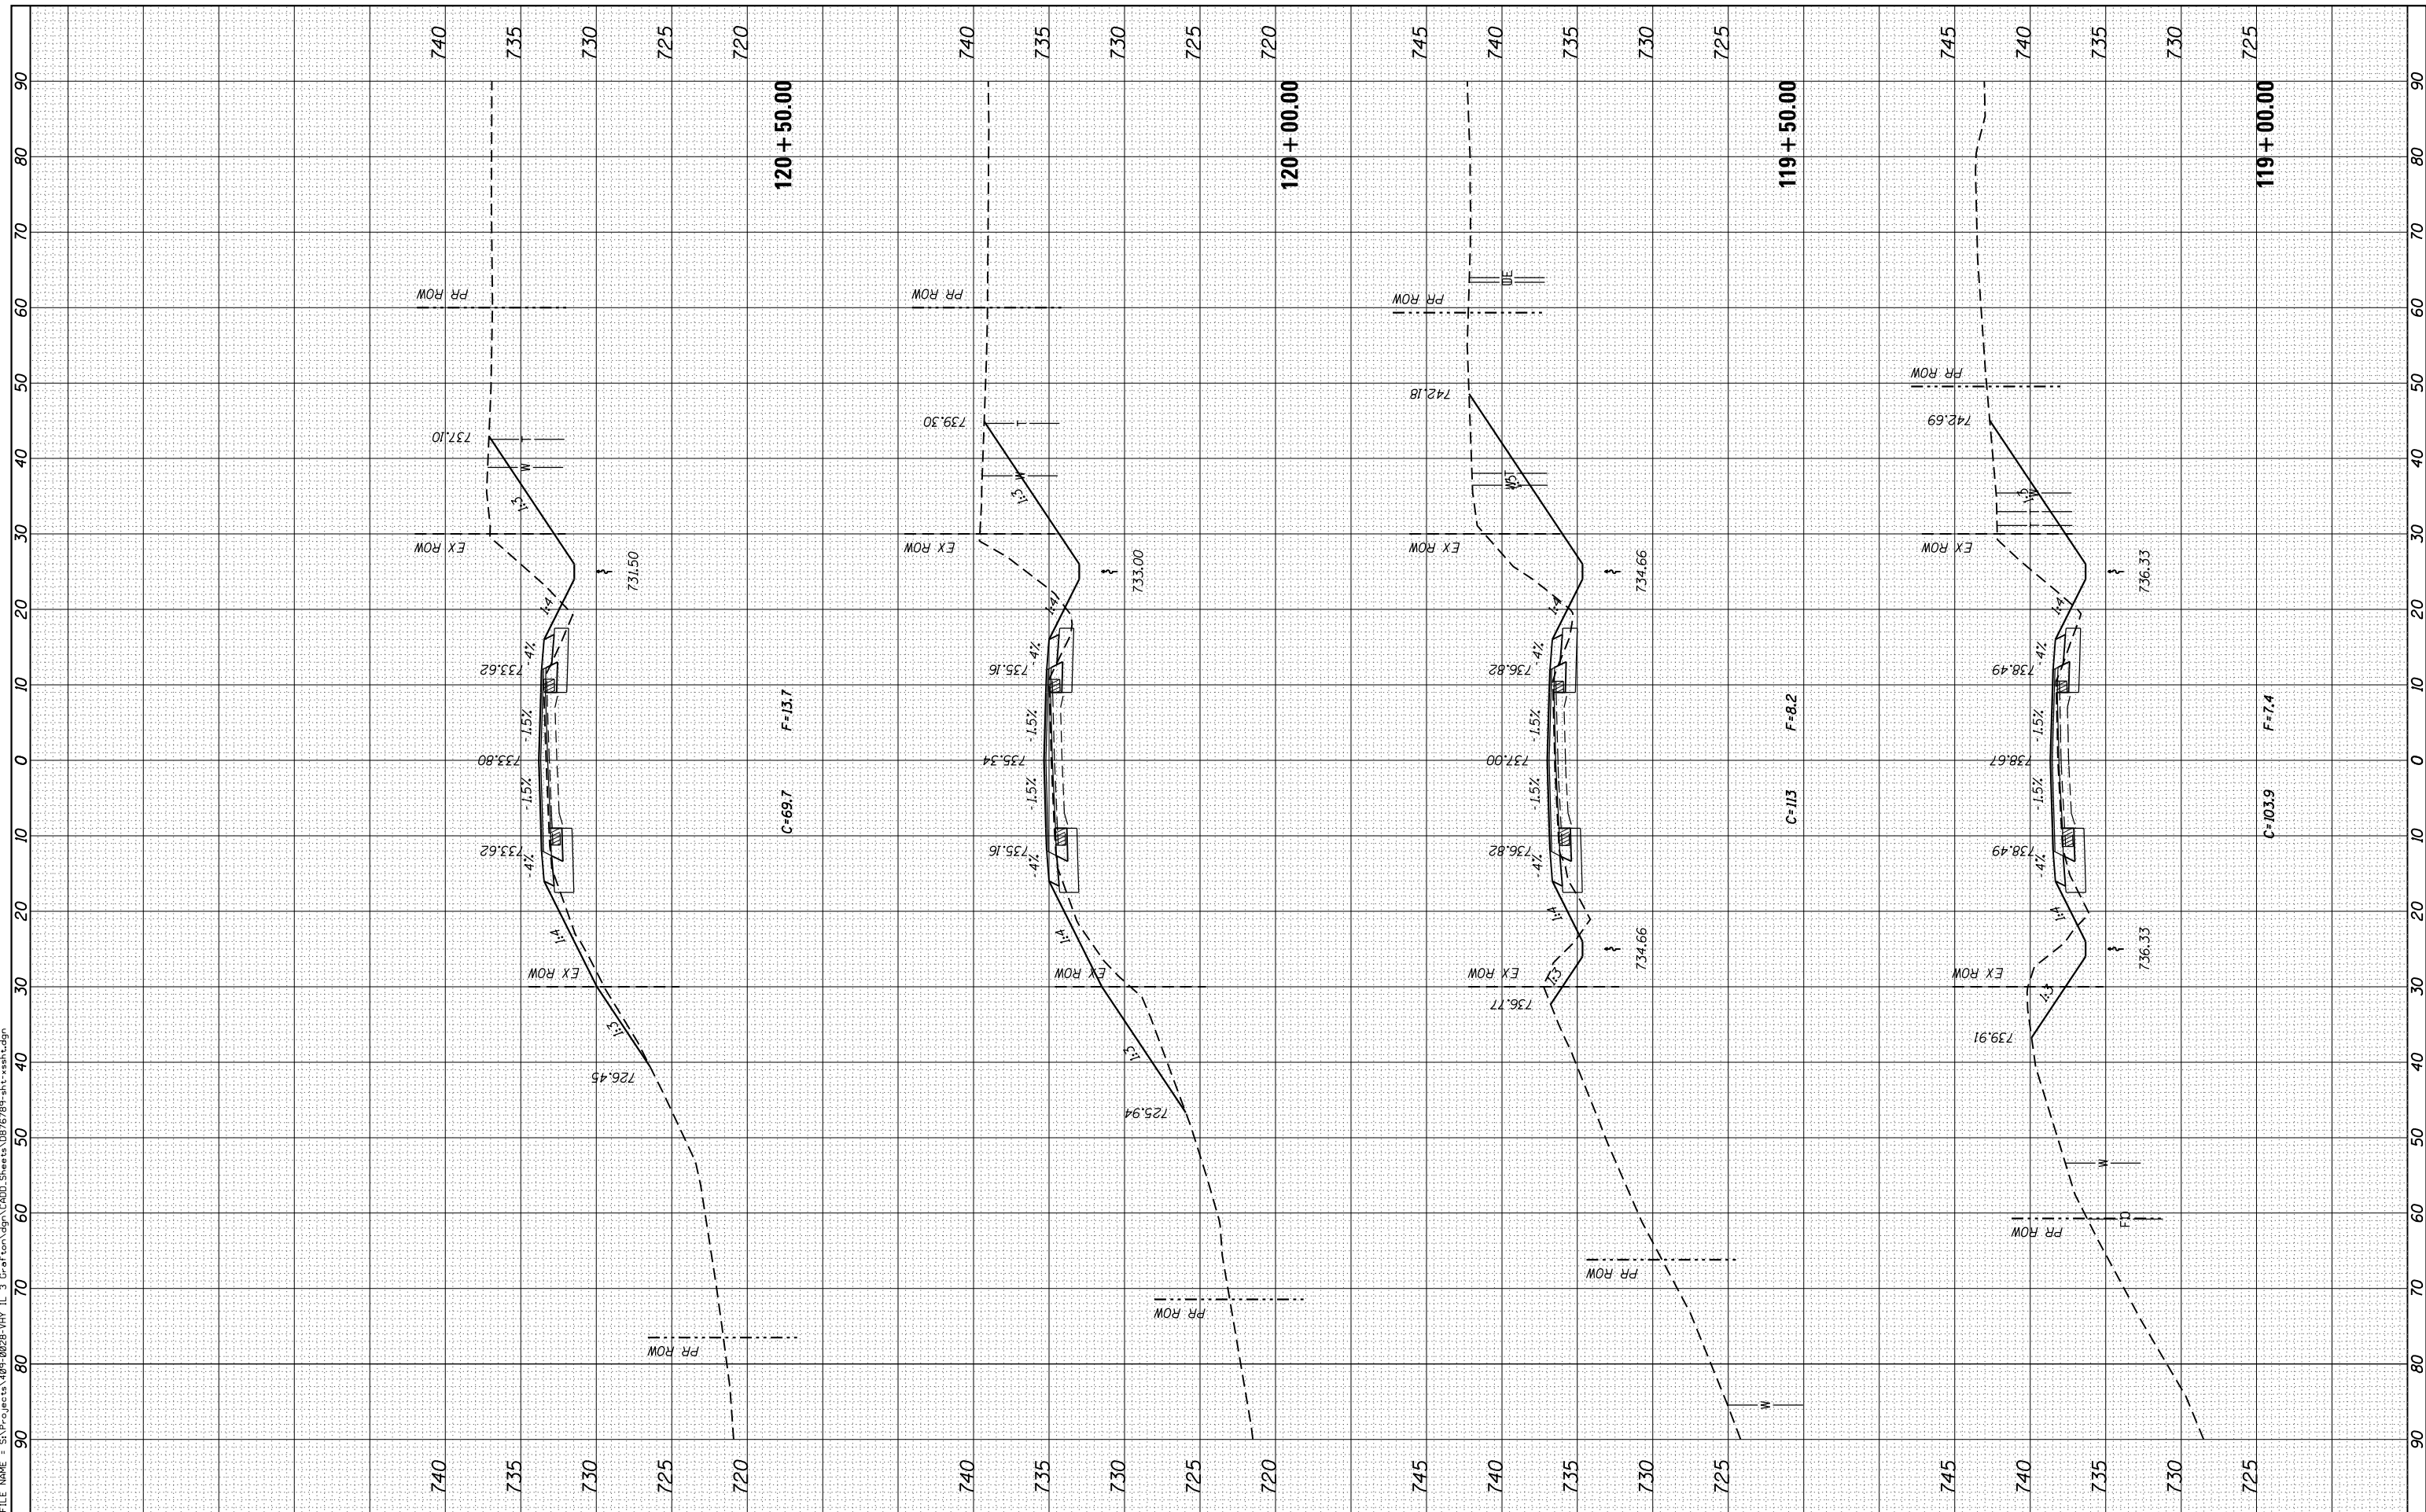

USER NAME =	l.jackson
MODEL NAME =	Default
PLOT SCALE =	20.0000' / 1"
PLOT DATE =	8/11/2014
DESIGNED -	ACM
DRAWN -	EDW
CHECKED -	LWJ
DATE -	8-11-14
REVISED -	
REVISED -	
REVISED -	
REVISED -	

**STATE OF ILLINOIS
DEPARTMENT OF TRANSPORTATION**

CROSS SECTIONS	
FAS ROUTE 752 (IL ROUTE 3)	
SCALE:	SHEET 10 OF 138 SHEETS STA. 119+00.00 TO STA. 120+50.00

F.A. RTE.	SECTION	COUNTY	TOTAL SHEETS	SHEET NO.
• 749/752	101 2RS-1	JERSEY	438	304
			CONTRACT NO. 76789	
ILLINOIS FED. AID PROJECT				