


NO.	DATE	BY	FINAL SURVEY	SURVEYED PLOTTED	TEMPLATE	NOTE BOOK	AREAS CHECKED

NO.	DATE	BY	ORIGINAL SURVEY	SURVEYED PLOTTED	TEMPLATE	NOTE BOOK	AREAS CHECKED

FILE NAME = S:\P-projects\089-0225-VHY IL 3 Grant Corp\4400-03\Drawings\CADD_Sheets\089-0225-VHY 3.dwg

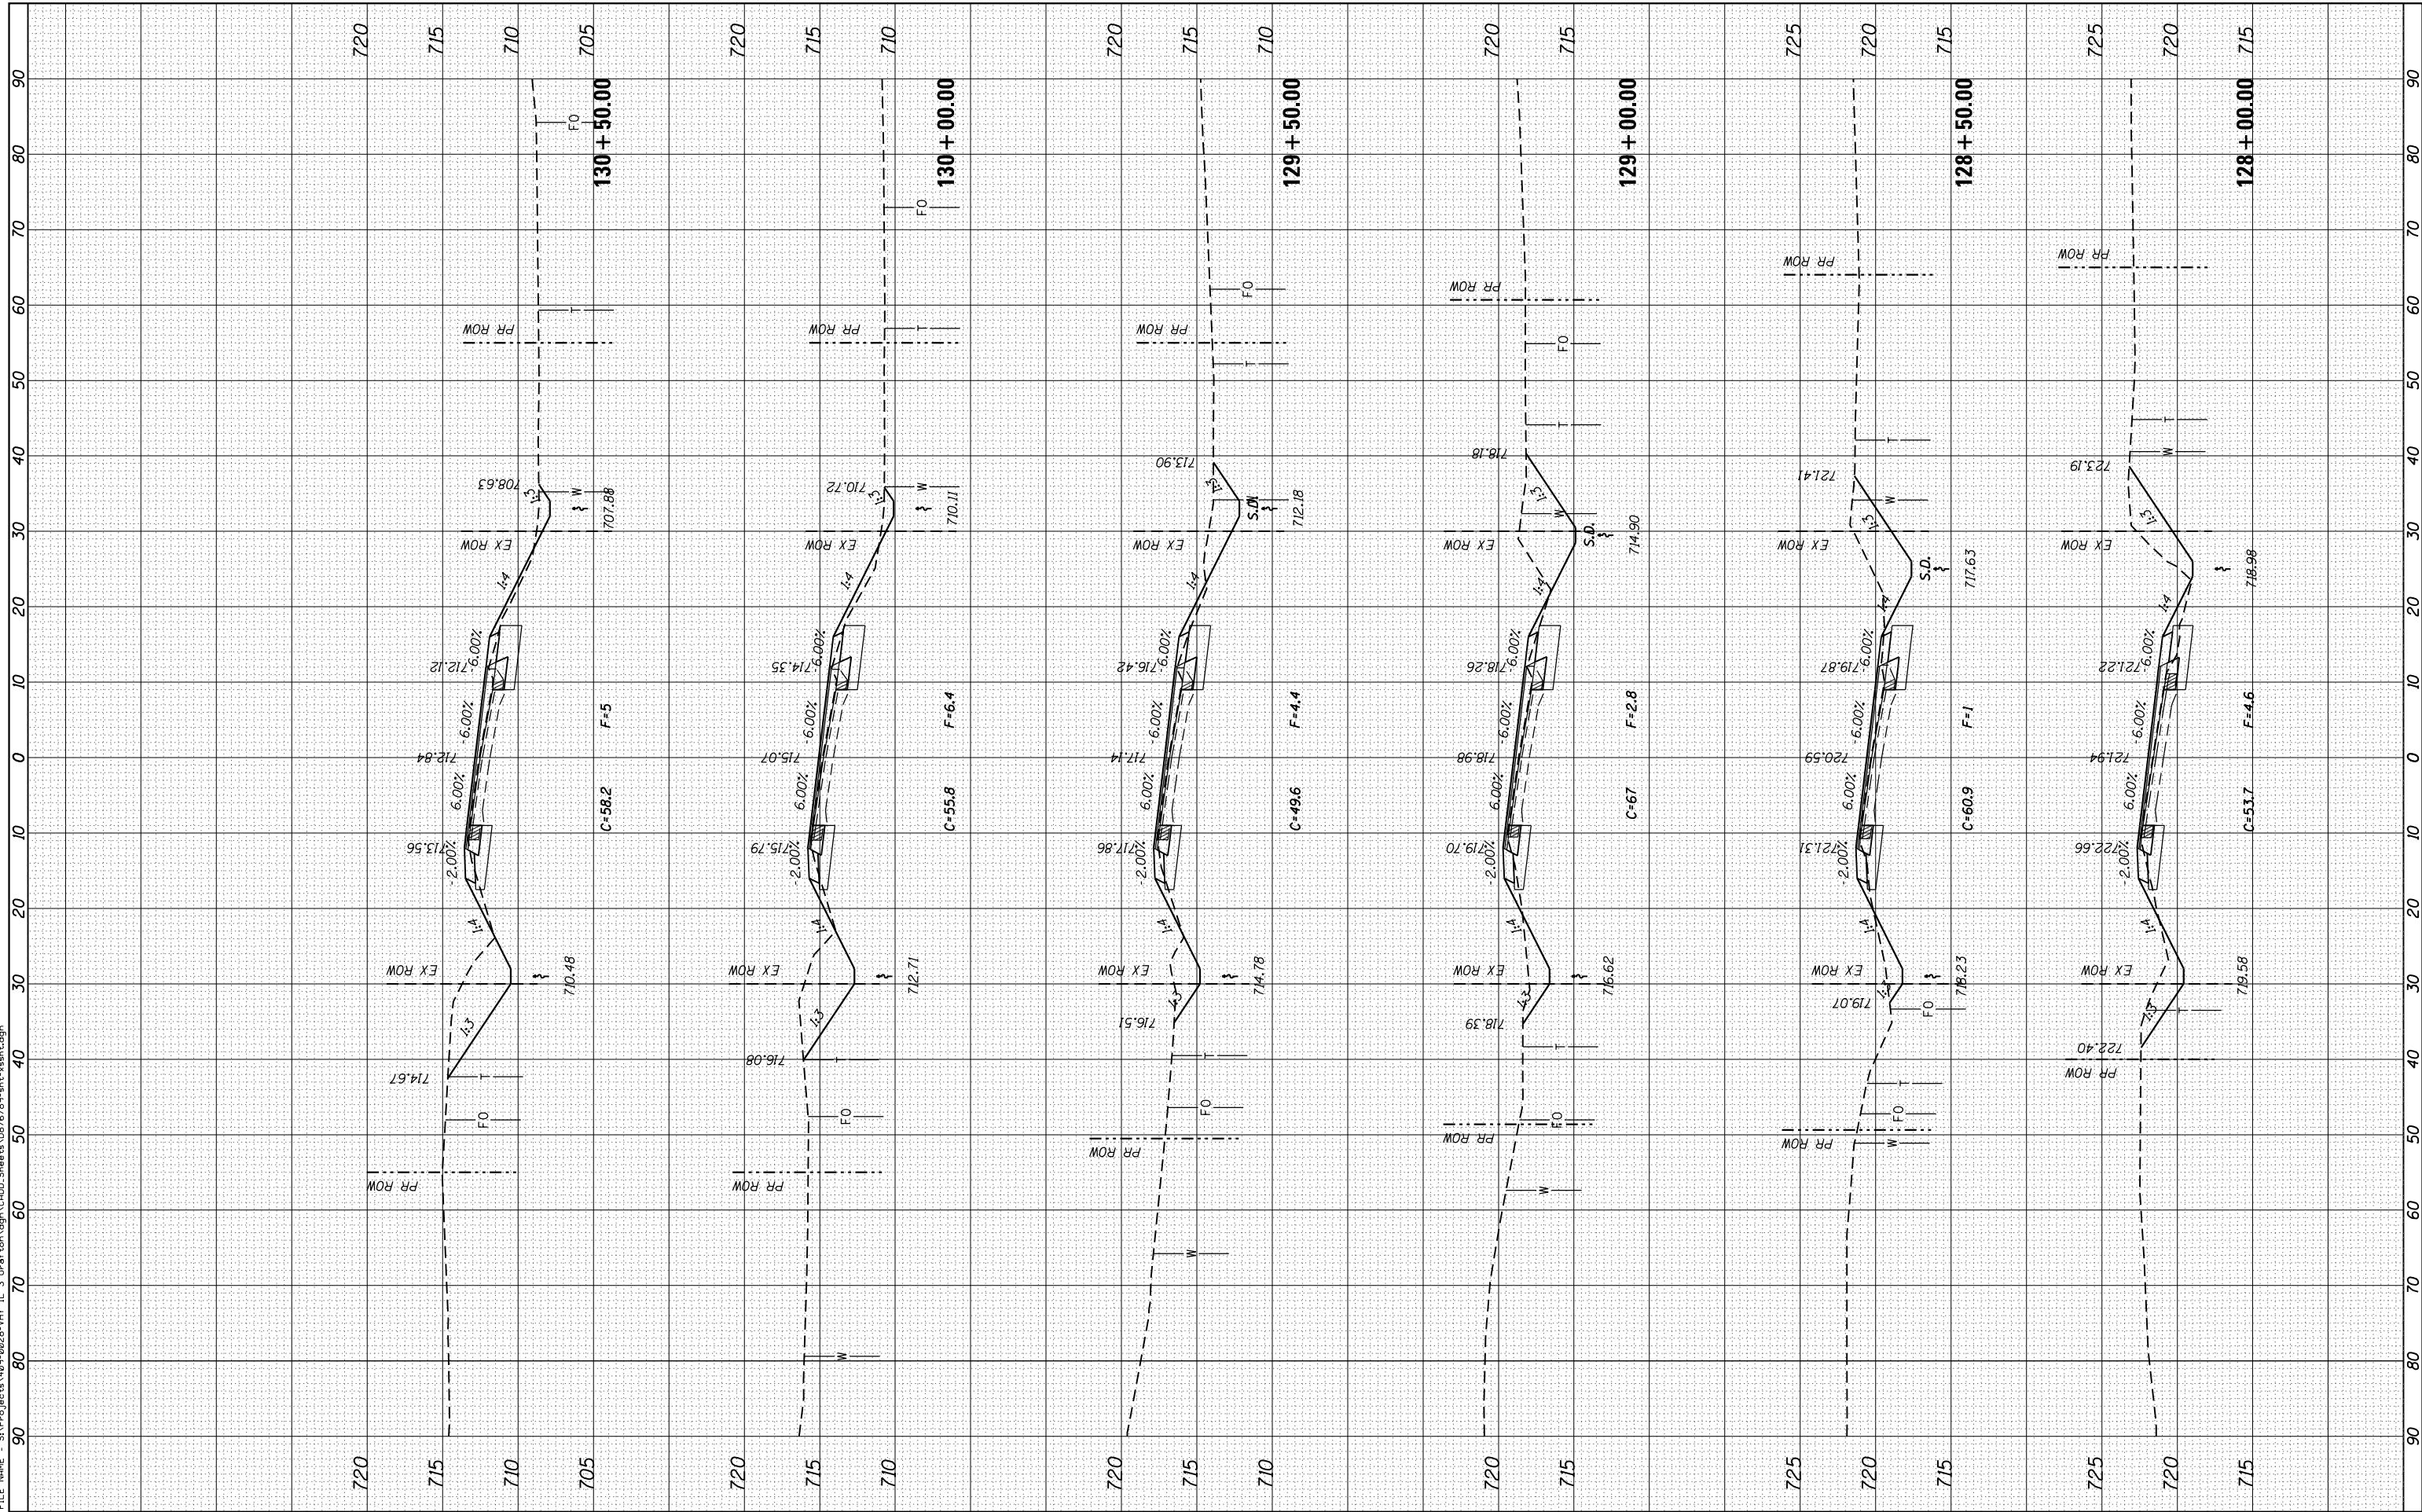

STATE OF ILLINOIS DEPARTMENT OF TRANSPORTATION		CROSS SECTIONS FAS ROUTE 752 (IL ROUTE 3)	
USER NAME = 1jackson MODEL NAME = Default PLOT SCALE = 20.0000' / in. PLOT DATE = 8/11/2014	DESIGNED - ACM DRAWN - EDW CHECKED - LWJ DATE - 8-11-14	REVISED - REVISED - REVISED - REVISED -	F.A. RTE. 101 SECTION 2RS-1 COUNTY JERSEY TOTAL SHEETS 438 SHEET NO. 308
SCALE: SHEET 14 OF 138 SHEETS STA. 128+00.00 TO STA. 130+50.00			CONTRACT NO. 76789 ILLINOIS FED. AID PROJECT

