


FINAL SURVEY NO.	DATE
SURVEYED PLOTTED TEMPLATE AREAS CHECKED	
NOTE BOOK NO.	
AREAS CHECKED	

ORIGINAL SURVEY NO.	DATE
SURVEYED PLOTTED TEMPLATE AREAS CHECKED	
NOTE BOOK NO.	
AREAS CHECKED	

FILE NAME = S:\P-Projects\805-0225-VH IL 3 Grant Log\CADD_Sheets\0875789-414-14-14-14.dgn

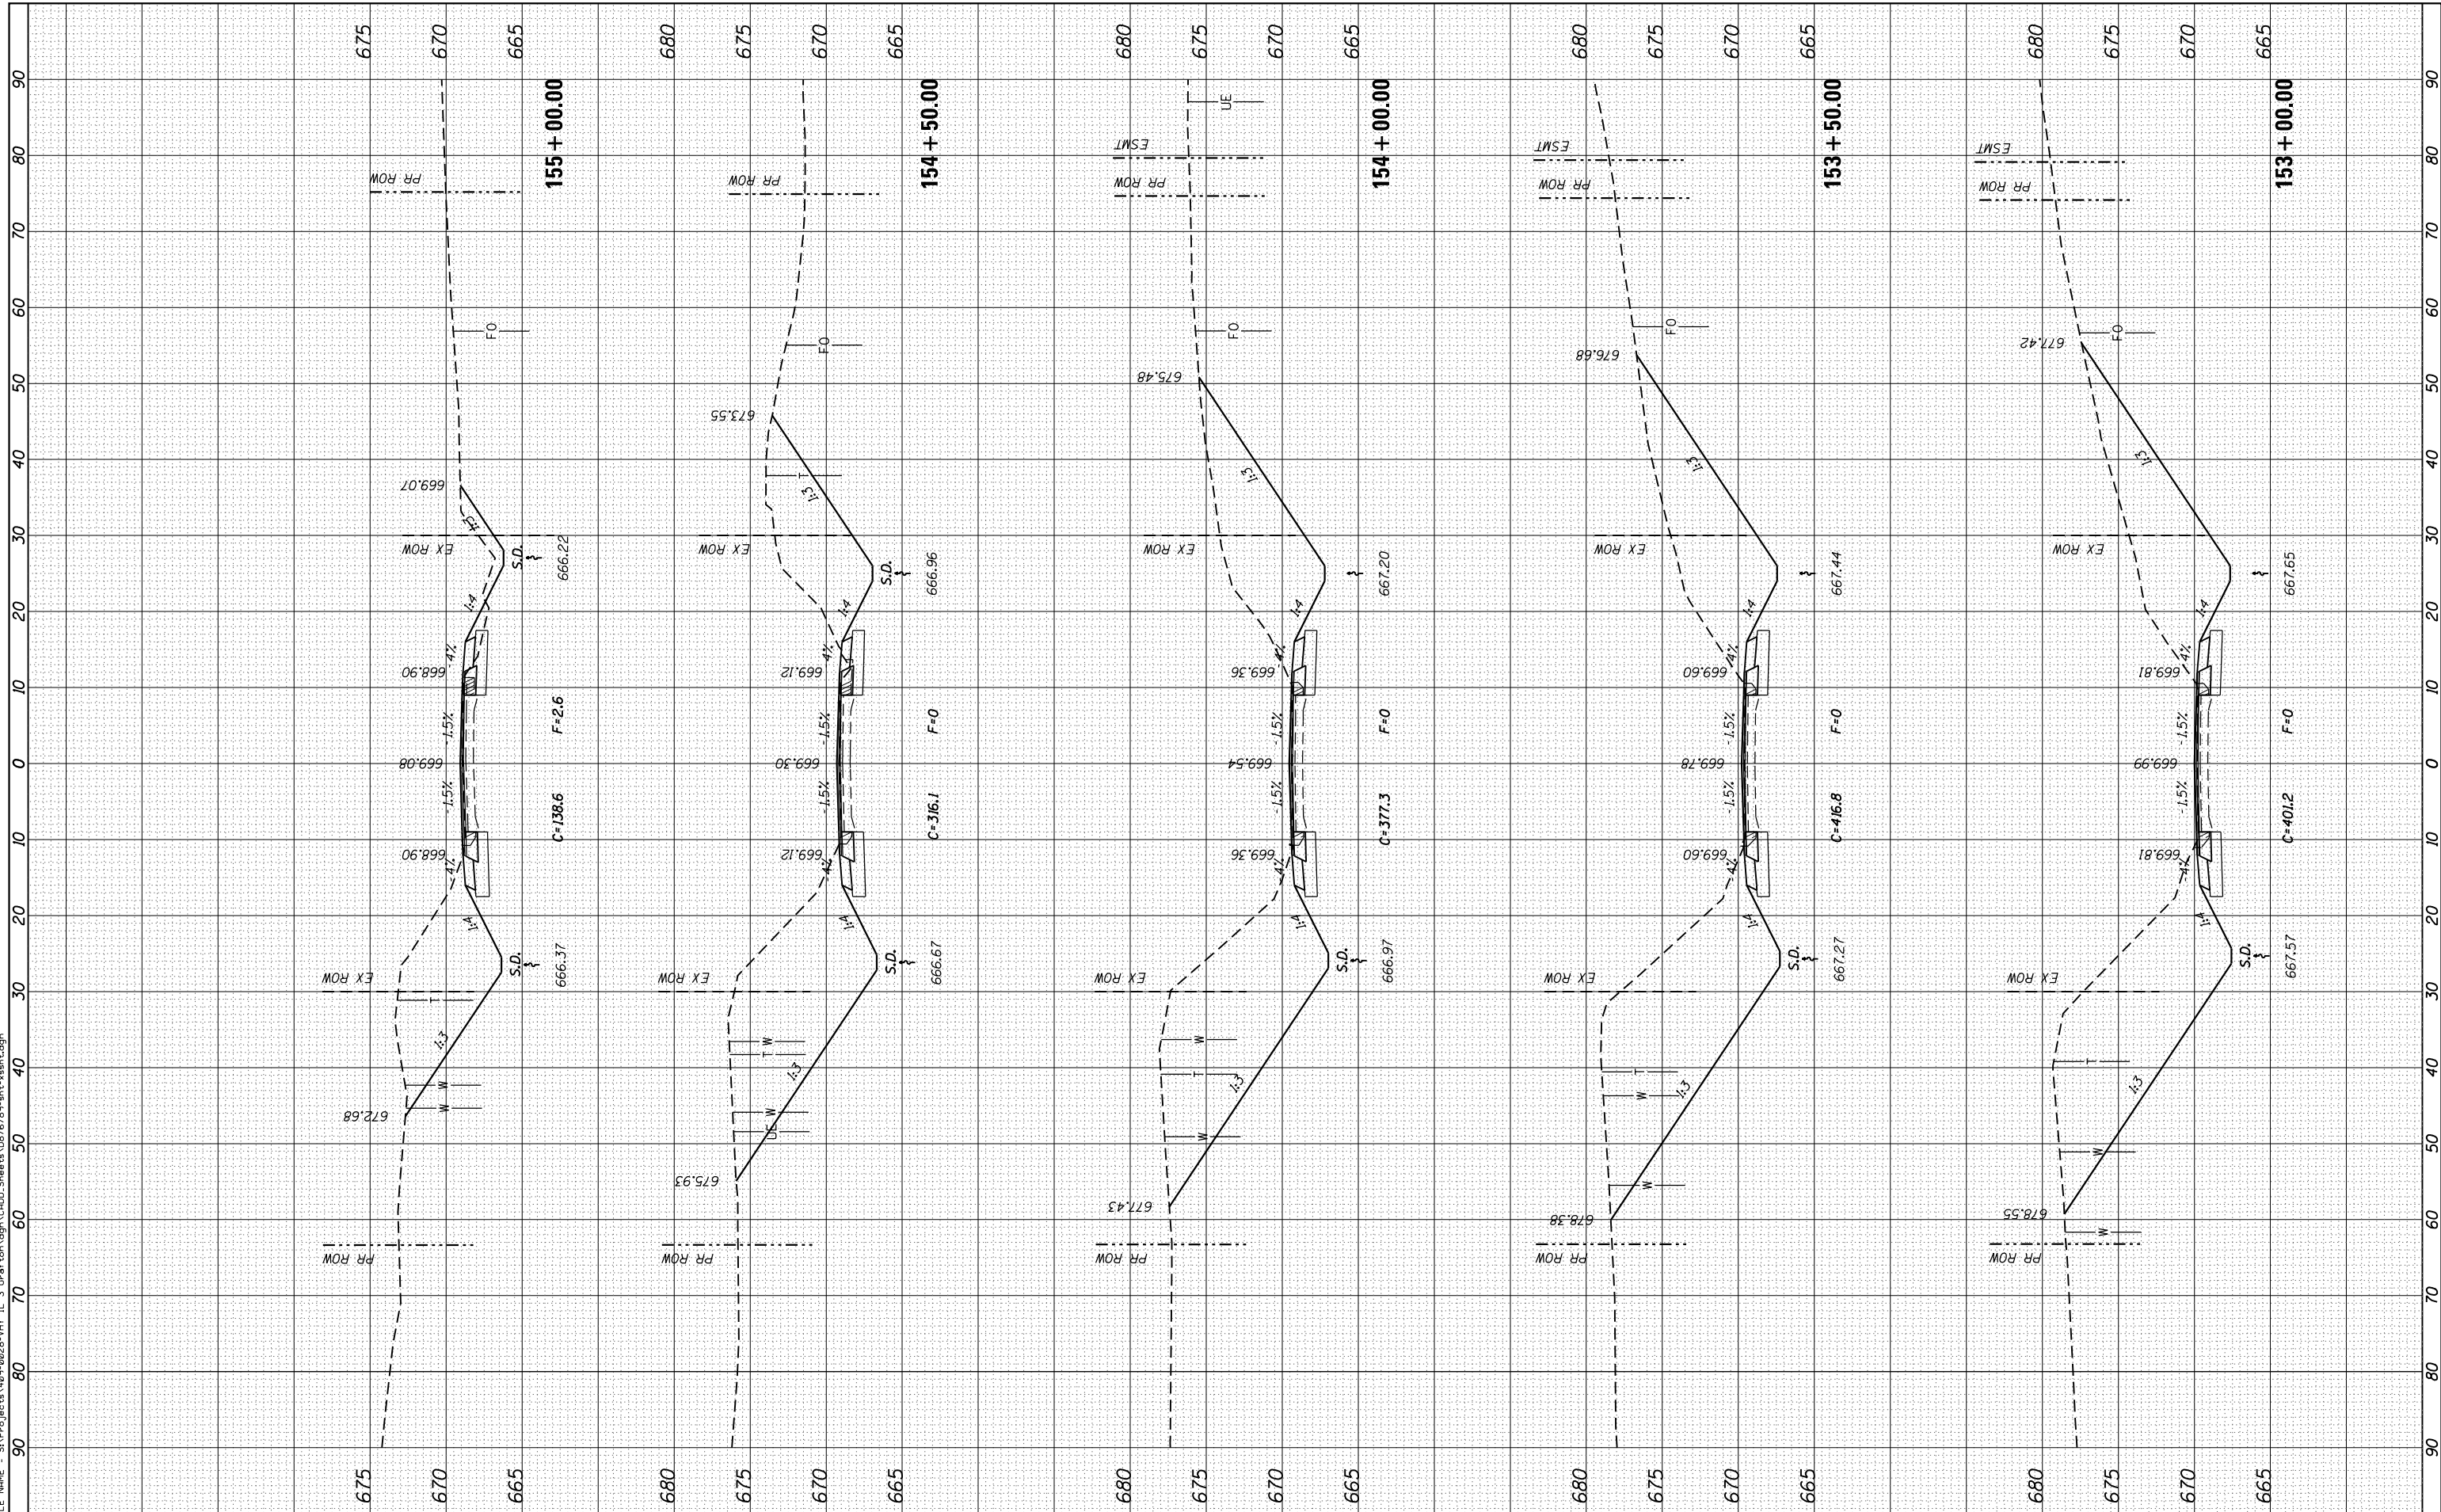

USER NAME = ljackson
 MODEL NAME = Default
 PLOT SCALE = 20.0000' / in.
 PLOT DATE = 8/11/2014

DESIGNED - ACM
 DRAWN - EDW
 CHECKED - LWJ
 DATE - 8-11-14

REVISED -
 REVISED -
 REVISED -
 REVISED -

**STATE OF ILLINOIS
 DEPARTMENT OF TRANSPORTATION**

**CROSS SECTIONS
 FAS ROUTE 752 (IL ROUTE 3)**

SCALE: SHEET 24 OF 138 SHEETS STA. 153+00.00 TO STA. 155+00.00

F.A. RTE.	SECTION	COUNTY	TOTAL SHEETS	SHEET NO.
• 749/752	101 2RS-1	JERSEY	438	318
		CONTRACT NO.	76789	
ILLINOIS FED. AID PROJECT				