


FINAL SURVEY NO.	SURVEYED PLOTTED TEMPLATE AREAS CHECKED	BY	DATE

ORIGINAL SURVEY NO.	SURVEYED PLOTTED TEMPLATE AREAS CHECKED	BY	DATE

FILE NAME = S:\P\Projects\809-0028\HYD IL 3\Grat\top\top\CADD\Sheets\0876789-811-ssht.dgn

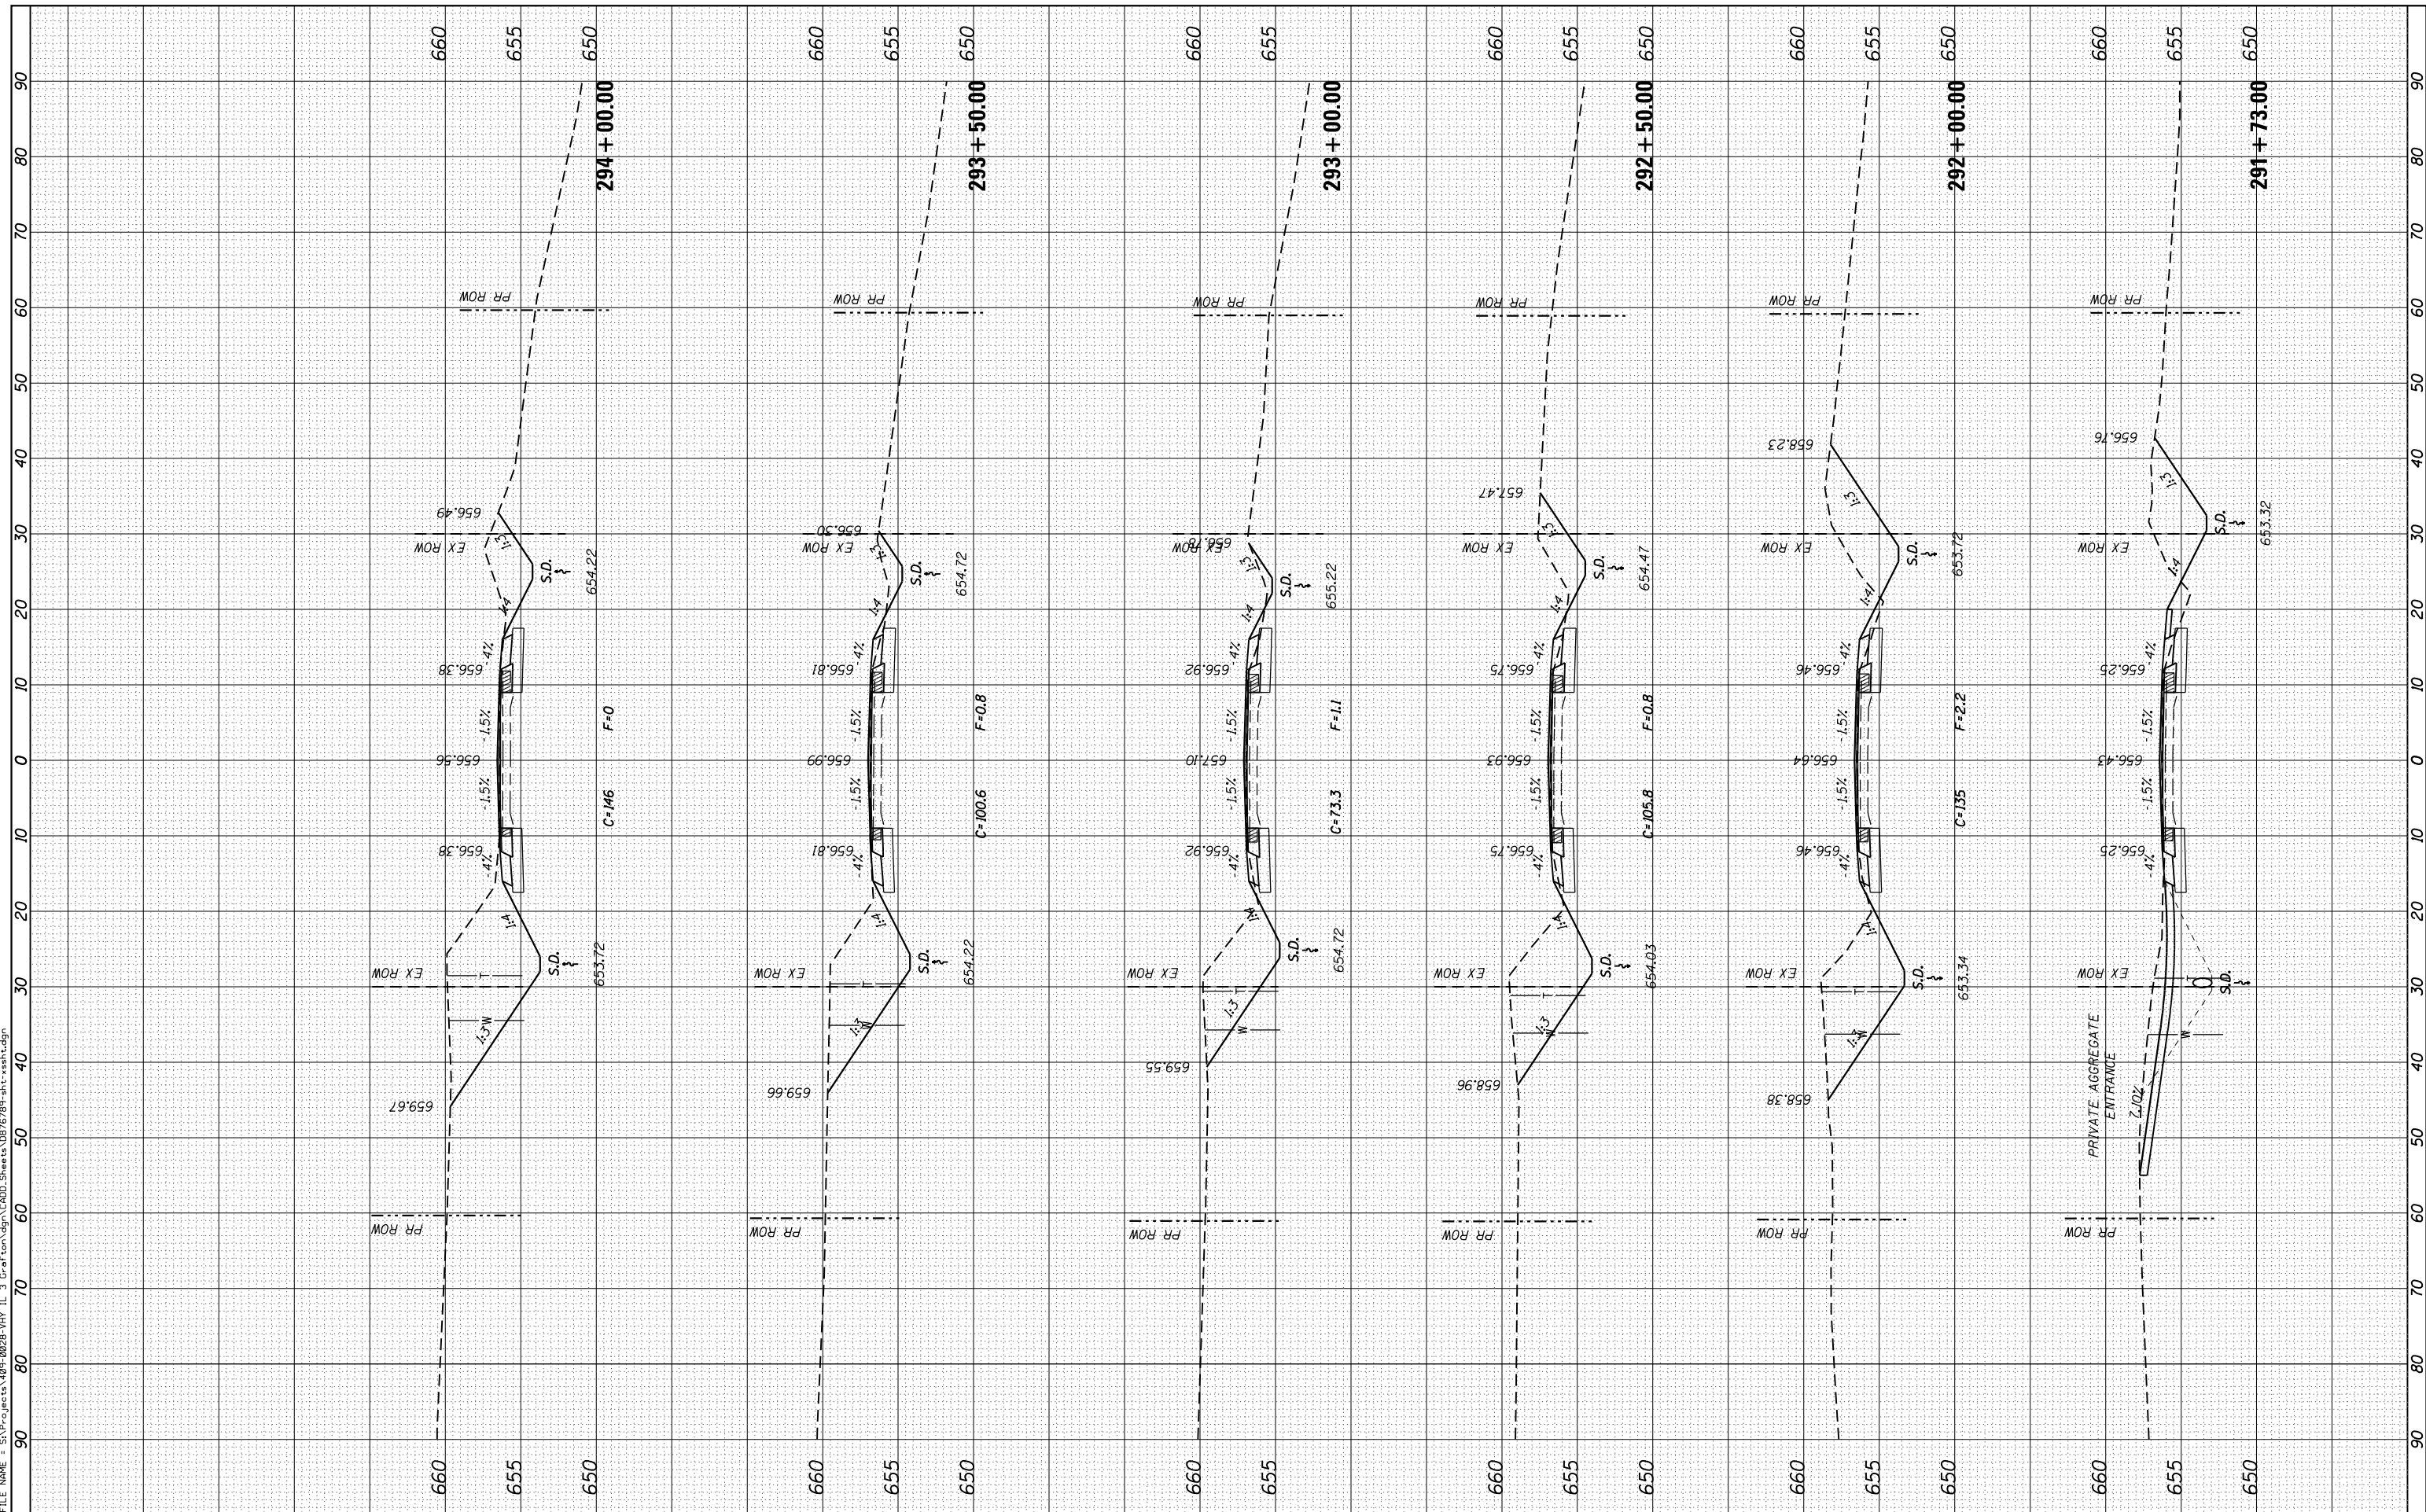

USER NAME = 1jackson	DESIGNED - ACM	REVISED -
MODEL NAME = Default	DRAWN - EDW	REVISED -
PLOT SCALE = 20.0000' / in.	CHECKED - LWJ	REVISED -
PLOT DATE = 8/11/2014	DATE - 8-11-14	REVISED -

**STATE OF ILLINOIS
DEPARTMENT OF TRANSPORTATION**

CROSS SECTIONS FAS ROUTE 752 (IL ROUTE 3)		
SCALE:	SHEET 79 OF 138 SHEETS	STA. 291+73.00 TO STA. 294+00.00

F.A. RTE.	SECTION	COUNTY	TOTAL SHEETS	SHEET NO.
• 749/752	101 2RS-1	JERSEY	438	373
				CONTRACT NO. 76789
				ILLINOIS FED. AID PROJECT