


BY	DATE
BY	DATE
BY	DATE
BY	DATE

BY	DATE
BY	DATE
BY	DATE
BY	DATE

FILE NAME = S:\P\Projects\809-0028-VH-IL-3\Grat\cm\cadd\Sheet\0876789-81t-ssht.dgn

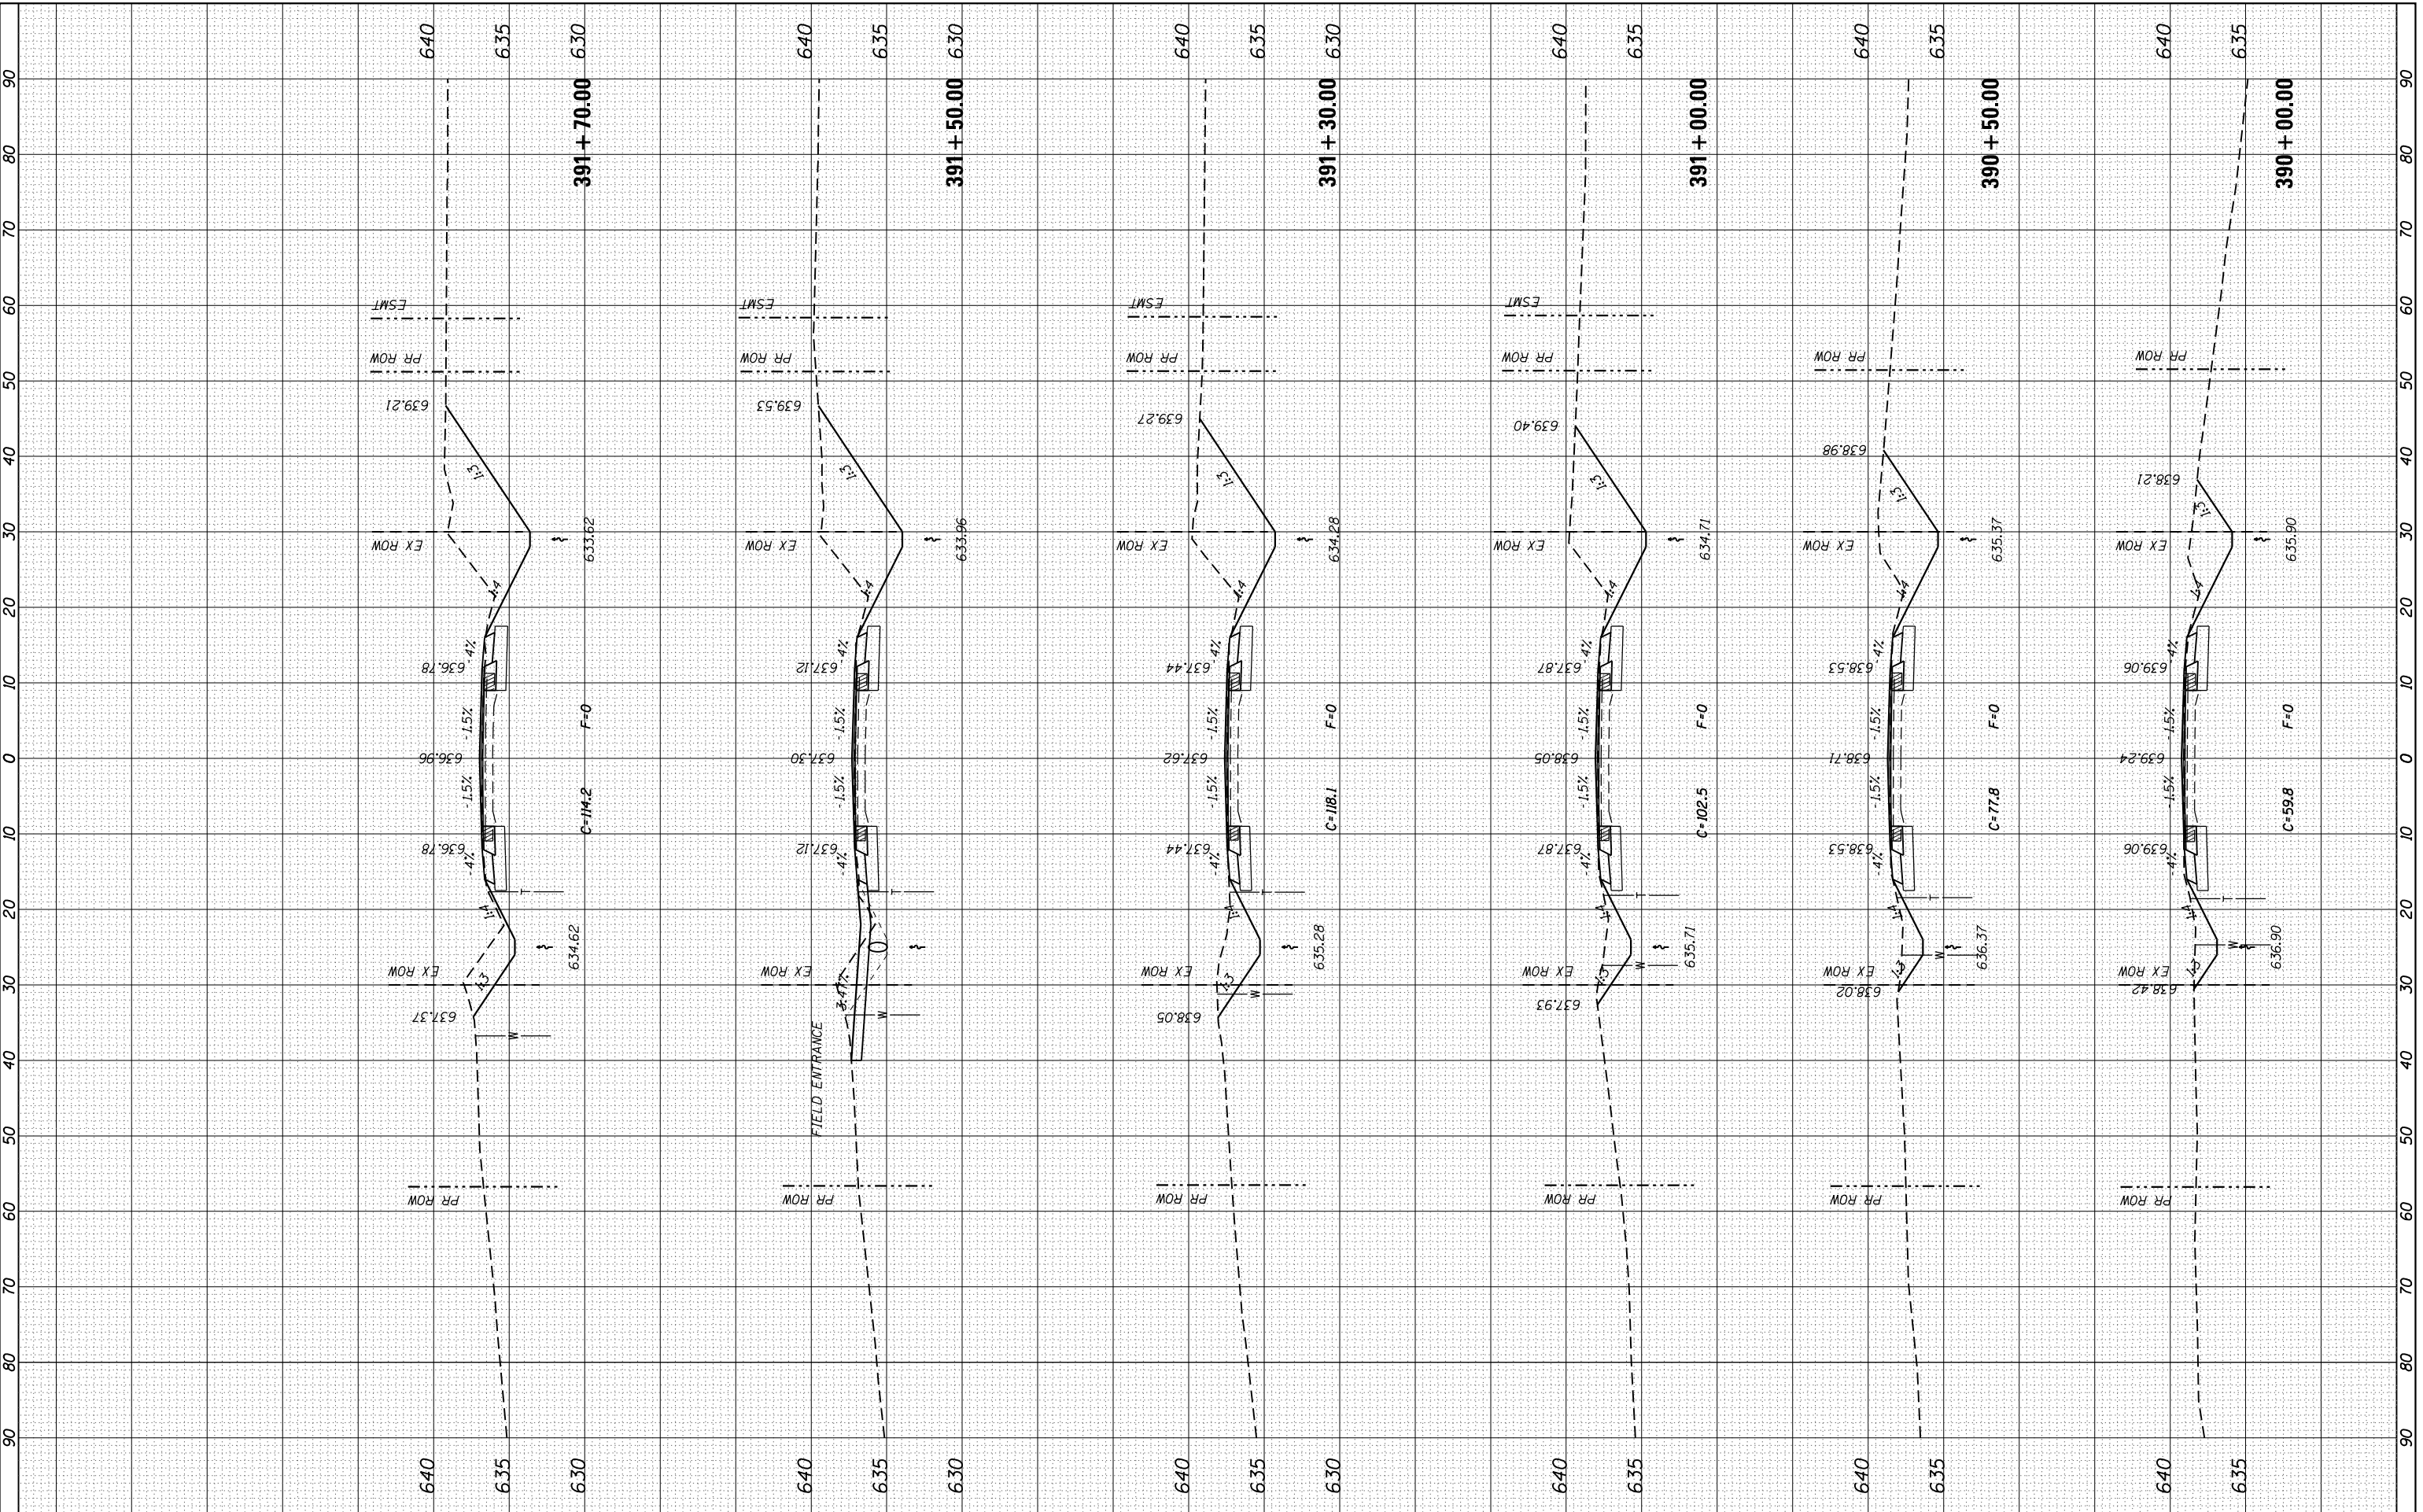

USER NAME = 1jackson	DESIGNED - ACM	REVISED -
MODEL NAME = Default	DRAWN - EDW	REVISED -
PLOT SCALE = 20.0000' / in.	CHECKED - LWJ	REVISED -
PLOT DATE = 8/11/2014	DATE - 8-11-14	REVISED -

**STATE OF ILLINOIS
DEPARTMENT OF TRANSPORTATION**

CROSS SECTIONS FAS ROUTE 752 (IL ROUTE 3)	
SCALE:	SHEET 122 OF 138 SHEETS STA. 390+00.00 TO STA. 391+70.00

F.A. RTE.	SECTION	COUNTY	TOTAL SHEETS	SHEET NO.
• 749/752	101 2RS-1	JERSEY	438	416
CONTRACT NO. 76789			ILLINOIS FED. AID PROJECT	