


LOCATION 1  
 IL 159 OVER PRAIRIE DU LONG CREEK  
 S.N. 067-0007

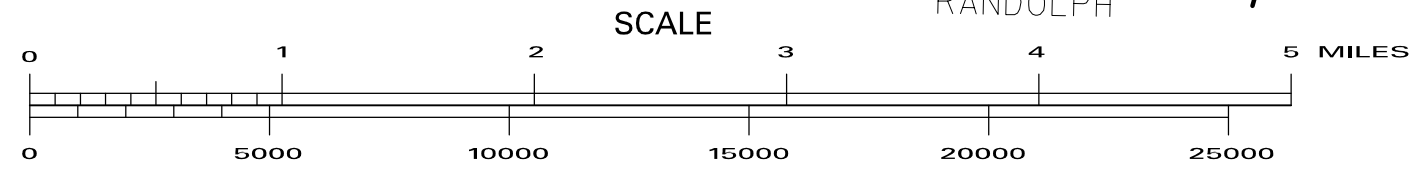

FILE NAME = c:\pwork\pwork\conoverpj\d0403185\08	USER NAME = conoverpj 6H43-shr-plan.dgn	DESIGNED - DRAWN -	REVISED - REVISED -	<b>STATE OF ILLINOIS DEPARTMENT OF TRANSPORTATION</b>	<b>LOCATION 1 - MAP</b>			F.A. RTE.	SECTION	COUNTY	TOTAL SHEETS	SHEET NO.
	PLOT SCALE = 100.0000' / in.	CHECKED -	REVISED -		SCALE:	SHEET NO. 1 OF 3 SHEETS	STA.	TO STA.	VAR. DIST 8 SCOUR MIT 2015-2	VARIOUS	10	4
	PLOT DATE = 8/18/2014	DATE -	REVISED -		CONTRACT NO. 76H43							
								FED. ROAD DIST. NO.	ILLINOIS	FED. AID PROJECT		