


LOCATION 3  
IL 15 OVER BEACOUPE CREEK WEST BRANCH  
S.N. 095-0012

LOCATION 4  
IL 15 OVER BLACK CREEK  
S.N. 095-0015

SCALE

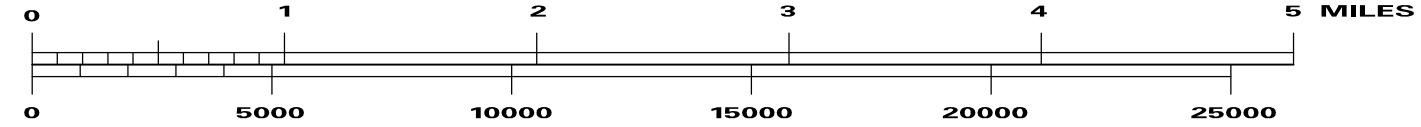

FILE NAME =	USER NAME = conoverpj	DESIGNED -	REVISED -
et:\pw\work\p\idot\conoverpj\d0403185\0876H43-sh-t-plan.dgn		DRAWN -	REVISED -
	PLOT SCALE = 100.0000' / 1".	CHECKED -	REVISED -
	PLOT DATE = 8/18/2014	DATE -	REVISED -

STATE OF ILLINOIS  
DEPARTMENT OF TRANSPORTATION

LOCATIONS 3 & 4 - MAP

SCALE: SHEET NO. 1 OF 3 SHEETS STA. TO STA.

F.A. RTE.	SECTION	COUNTY	TOTAL SHEETS	SHEET NO.
VAR. DIST 8 SCOUR MIT 2015-2		VARIOUS	10	6
			CONTRACT NO. 76H43	
FED. ROAD DIST. NO.	ILLINOIS	FED. AID PROJECT		