


PLAN

MINIMUM BAR LAP  
(Slab)  
#5 bar = 2'-7"

Notes:  
See sheet 8 of 22 for Section A-A, superstructure details, and Bill of Material. Bars indicated thus 20 x 3-#5 etc. indicates 20 lines of bars with 3 lengths per line. See sheet 8 of 22 for parapet reinforcement.

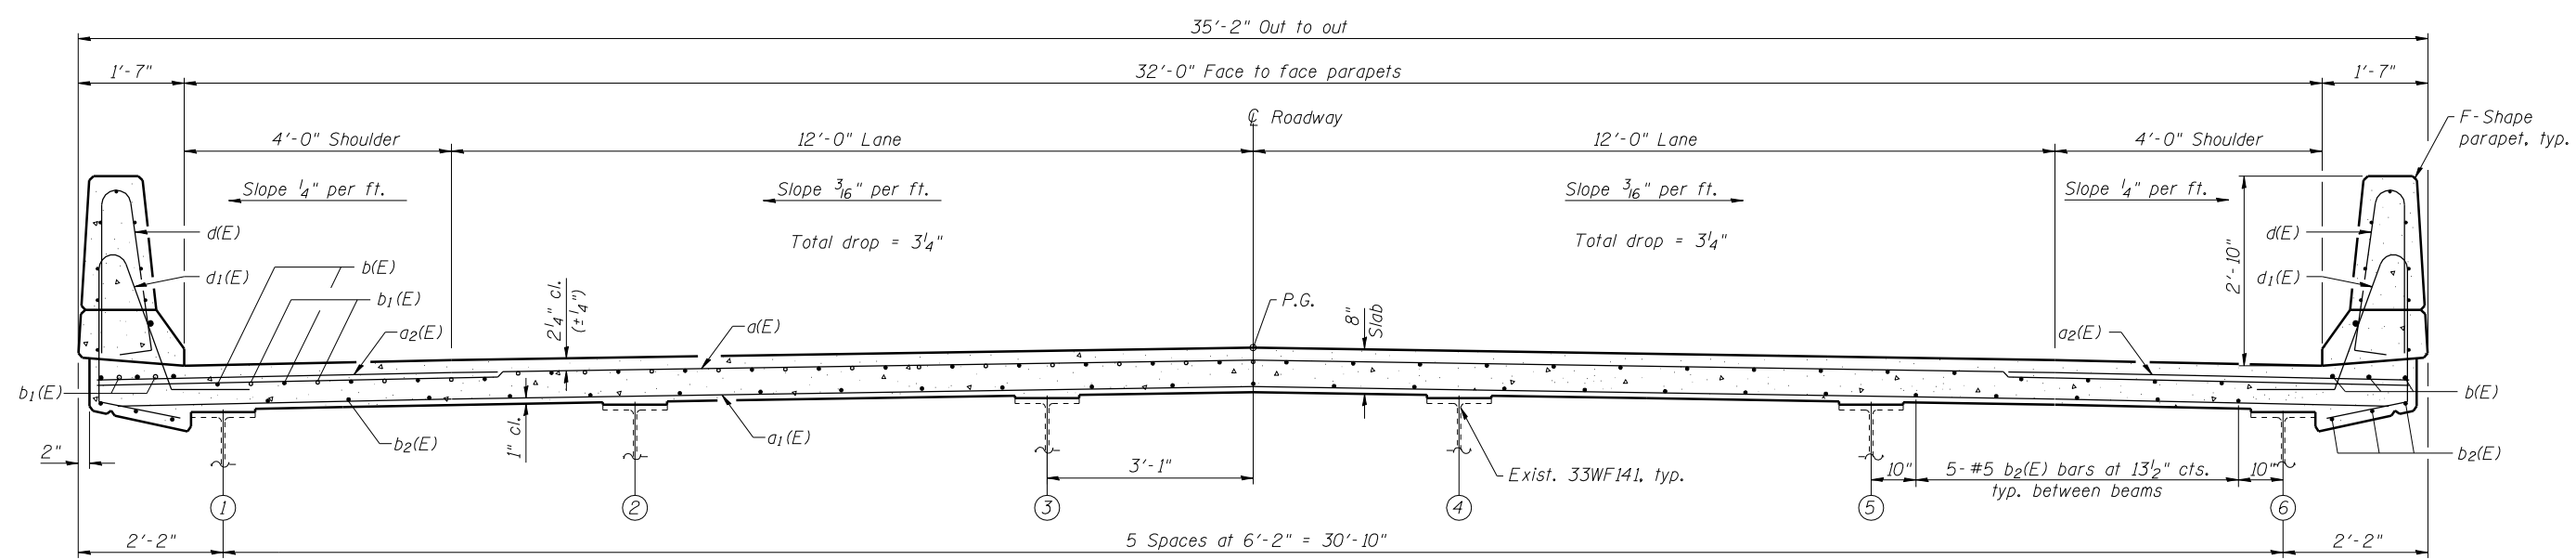

NEAR PIER

CROSS SECTION  
(Looking East)

NEAR MIDSPAN



USER NAME = kah	DESIGNED - SHL	02/13	REVISED -
ESCA PROJECT NO. 988.14	CHECKED - RDP	02/13	REVISED -
	DRAWN - DWH	02/13	REVISED -
PLOT DATE = 7/3/2014 8:38:37 AM	CHECKED - SHL	05/13	REVISED -

STATE OF ILLINOIS  
DEPARTMENT OF TRANSPORTATION

SUPERSTRUCTURE  
STRUCTURE NO. 097-0027

SHEET NO. 7 OF 22 SHEETS

F.A.P. RTE.	SECTION	COUNTY	TOTAL SHEETS	SHEET NO.
877	100B-1	WHITE	54	26
CONTRACT NO. 78231				

ILLINOIS FED. AID PROJECT AID