


BY	DATE
FINAL SURVEY	SURVEYED
NOTE BOOK	PLOTTED
NO.	TEMPLATE
	AREAS CHECKED
	AREAS CHECKED

BY	DATE
ORIGINAL SURVEY	SURVEYED
NOTE BOOK	PLOTTED
NO.	TEMPLATE
	AREAS CHECKED
	AREAS CHECKED

PLOT DRIVER = J:\001_PDF.plt;ig
 FILE NAME = S:\Projects\2009_JOBS\09-22_ESCA_P1B_I51_S1_Phase I II Dr\Work Order 14\CADD\CADD Sheets\0978231-shr-ssht.dgn
 ORDER 14\CADD\CADD Sheets\0978231-shr-ssht.dgn

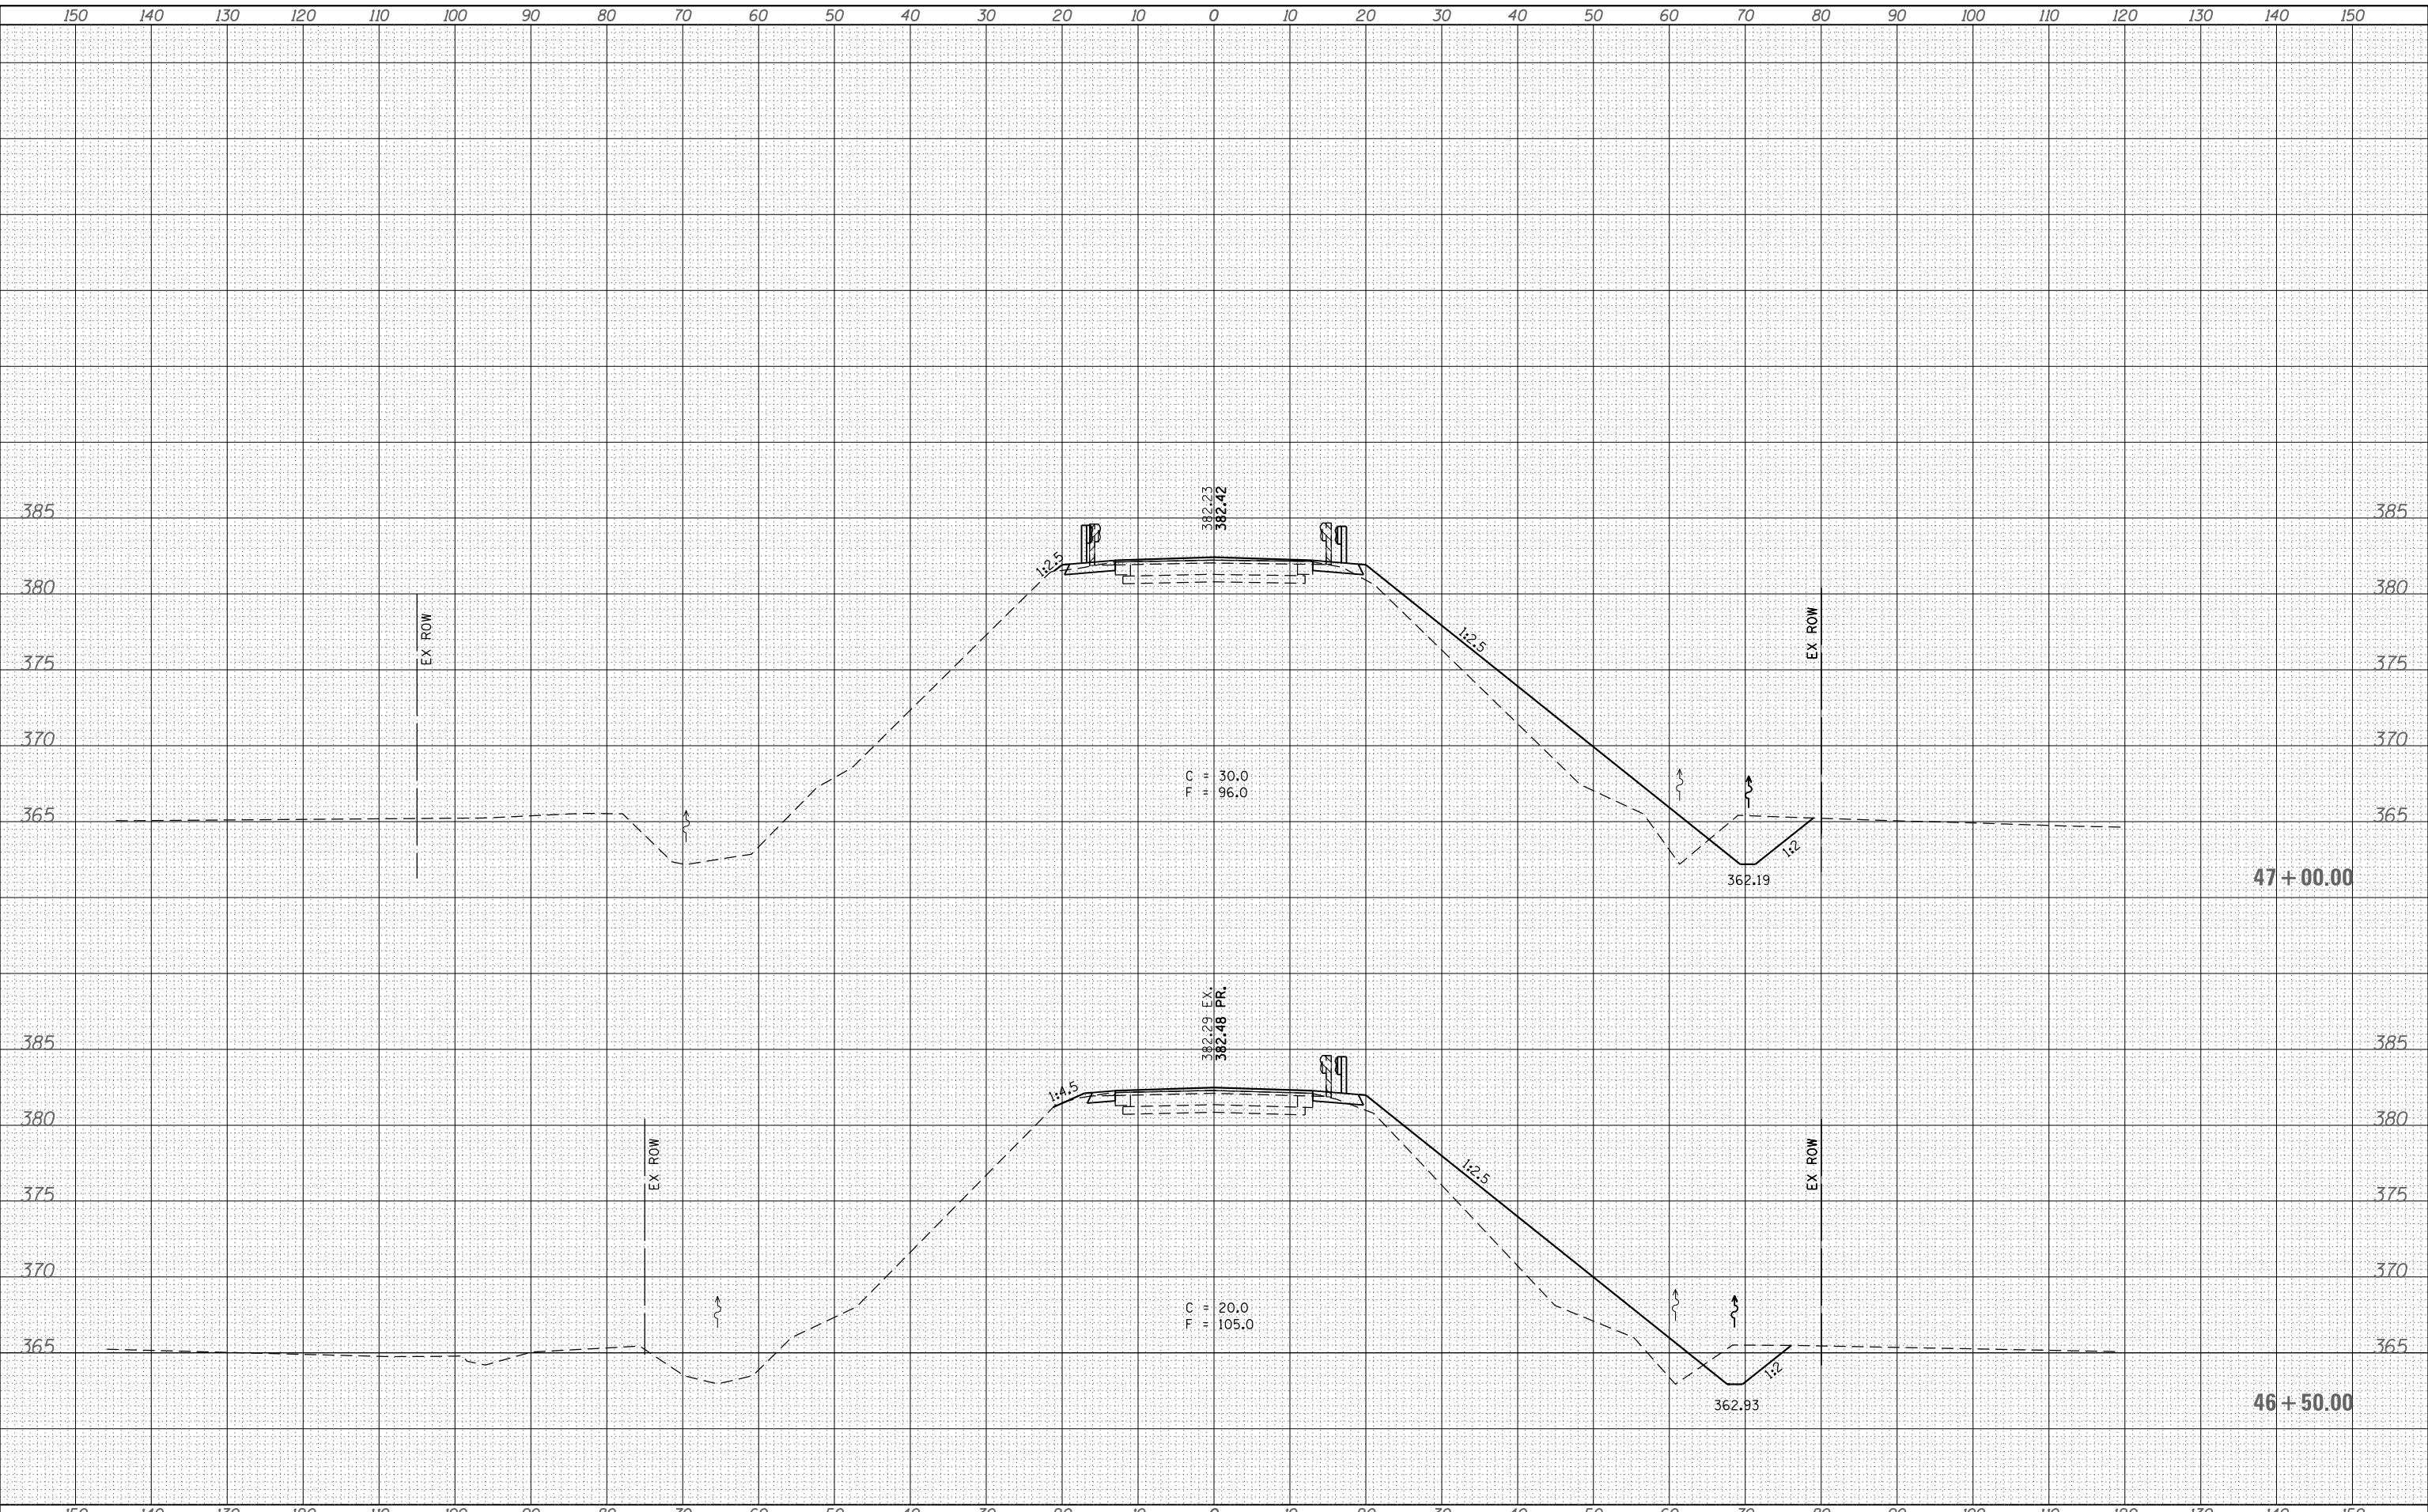

USER NAME = twalker	DESIGNED - MCV	REVISED -
FILE NAME = 0978231-shr-ssht.dgn	DRAWN - CMM	REVISED -
PLOT SCALE = 20.0000' / in.	CHECKED - MTM	REVISED -
PLOT DATE = 7/9/2014	DATE -	REVISED -

STATE OF ILLINOIS
DEPARTMENT OF TRANSPORTATION

ILLINOIS ROUTE 141 CROSS SECTIONS

SCALE: 10H : 5V SHEET 2 OF 7 SHEETS STA. 46+50.00 TO STA. 47+00.00

F.A.P. RTE.	SECTION	COUNTY	TOTAL SHEETS	SHEET NO.
877	100B-1	WHITE	54	49
CONTRACT NO. 78231				