


☉ Pier  
sta. 26+50.71

Bk. E. Abut.  
sta. 25+30.08

Bk. E. Appr. Bt.  
sta. 24+98.52

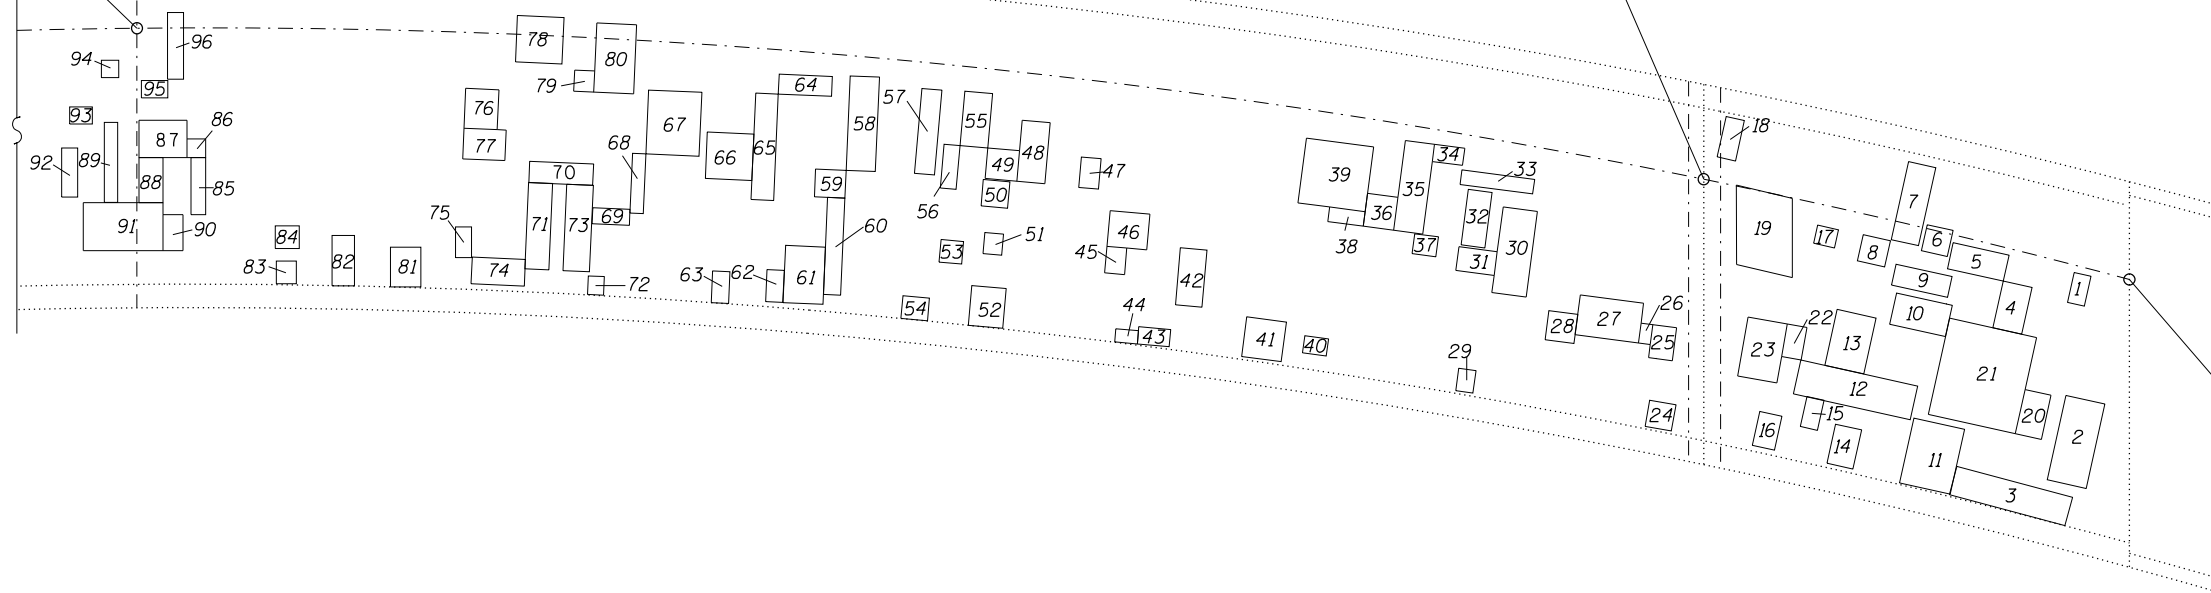

NUMBER	LENGTH (FT)	WIDTH (FT)	AREA (SQ YD)
1	1.6	2.3	0.4
2	3.0	6.5	2.2
3	9.0	2.2	2.2
4	3.6	2.2	0.9
5	2.0	4.3	1.0
6	2.0	2.0	0.4
7	2.1	6.0	1.4
8	2.0	2.1	0.5
9	4.3	1.6	0.8
10	4.3	2.4	1.1
11	5.0	9.3	5.2
12	2.6	9.0	2.6
13	3.0	4.3	1.4
14	2.0	3.0	0.7
15	1.3	2.3	0.3
16	1.7	2.6	0.5
17	1.6	1.4	0.2
18	1.4	3.1	0.5
19	3.3	5.8	2.1
20	2.0	3.4	0.8
21	7.4	6.7	5.5
22	1.5	2.5	0.4
23	4.5	4.5	2.3
24	2.0	2.0	0.4
25	1.8	2.5	0.5
26	0.9	1.5	0.2
27	4.8	3.0	1.6
28	2.2	2.2	0.5
29	1.3	1.7	0.2
30	3.0	6.1	2.0
31	3.4	1.2	0.5
32	1.8	4.2	0.8

NUMBER	LENGTH (FT)	WIDTH (FT)	AREA (SQ YD)
33	1.1	5.5	0.7
34	1.3	2.3	0.3
35	2.6	4.3	1.2
36	2.5	2.3	0.6
37	1.8	1.8	0.4
38	3.5	1.1	0.4
39	5.1	4.9	2.8
40	1.3	1.8	0.3
41	3.0	3.0	1.0
42	4.3	2.0	1.0
43	1.3	2.4	0.3
44	1.7	1.2	0.2
45	1.4	1.5	0.2
46	1.5	4.7	0.8
47	2.3	1.5	0.4
48	6.8	1.9	1.4
49	2.3	2.4	0.6
50	2.0	2.0	0.4
51	1.4	1.6	0.2
52	2.6	3.0	0.9
53	1.7	1.7	0.3
54	2.0	1.7	0.4
55	4.1	2.1	1.0
56	3.3	1.2	0.4
57	1.5	6.4	1.1
58	2.2	7.1	1.7
59	2.1	2.3	0.5
60	1.0	7.3	0.8
61	4.3	3.0	1.4
62	2.4	1.3	0.3
63	2.4	1.4	0.4
64	1.5	4.0	0.7

NUMBER	LENGTH (FT)	WIDTH (FT)	AREA (SQ YD)
65	1.0	8.0	0.9
66	3.5	3.5	1.4
67	4.8	4.0	2.1
68	1.0	4.5	0.5
69	1.2	2.8	0.4
70	1.6	4.8	0.9
71	6.5	1.8	1.3
72	1.2	1.4	0.2
73	6.5	2.0	1.4
74	4.0	2.0	0.9
75	2.3	1.2	0.3
76	3.0	2.5	0.8
77	2.3	3.3	0.8
78	3.5	3.5	1.4
79	1.6	1.5	0.3
80	3.0	2.3	0.8
* 81	1.7	3.8	0.7
82	1.7	1.5	0.3
83	1.7	1.5	0.3
84	1.7	1.8	0.3
85	4.3	1.1	0.5
86	1.4	1.4	0.2
87	2.7	3.6	1.1
88	1.8	3.4	0.7
89	6.0	1.0	0.7
90	2.2	1.4	0.3
91	3.6	6.1	2.4
92	3.7	1.2	0.5
93	1.3	1.7	0.2
94	1.3	1.3	0.2
95	1.3	2.0	0.3
96	5.0	1.2	0.7

Notes: Work this sheet with sheet 12 of 19.  
Deck sounding was performed in May 2014  
The Resident Engineer will determine final patch locations and quantities in the field before bridge deck patching operations begin.  
\* Denotes Deck Slab Repair (Full Depth, Type I).

**DECK SLAB REPAIRS  
STRUCTURE NO. 100-0059**

FILE NAME = c:\pwwork\pwwork\dahmer\ja\d0387649\78424-sh1-plan.dgn	USER NAME = Dahmer,ja	DESIGNED - DRAWN -	REVISED - REVISED -	<b>STATE OF ILLINOIS DEPARTMENT OF TRANSPORTATION</b>	<b>DECK PATHING DETAILS</b>			F.A.I. RTE.	SECTION	COUNTY	TOTAL SHEETS	SHEET NO.
Default	PLOT SCALE = 100.0000' / 1" / 1" / 1"	CHECKED - DATE -	REVISED - REVISED -					24	D9 CM BRIDGE REP. 2015-1	WILLIAMSON	19	11
	PLOT DATE = 8/15/2014				SCALE:	SHEET 3	OF 8 SHEETS	STA.	TO STA.	ILLINOIS FED. AID PROJECT CONTRACT NO. 78424		