



EXISTING PLAN
SN 022-0033

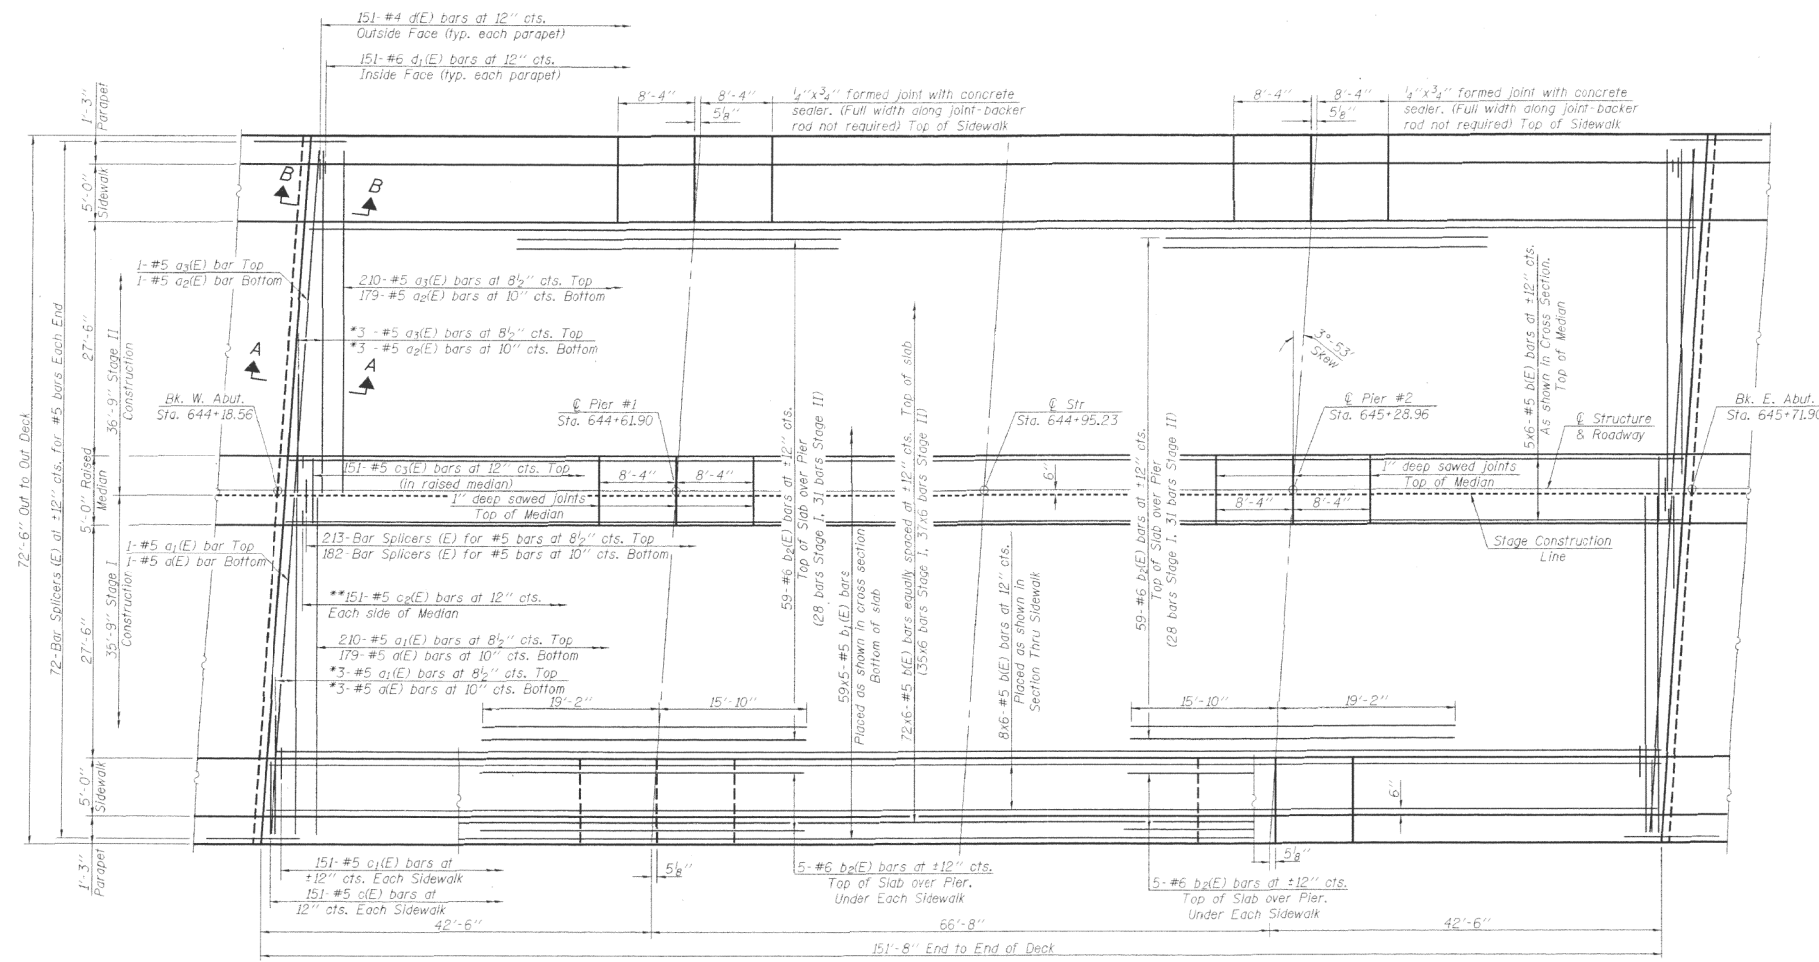

PLAN

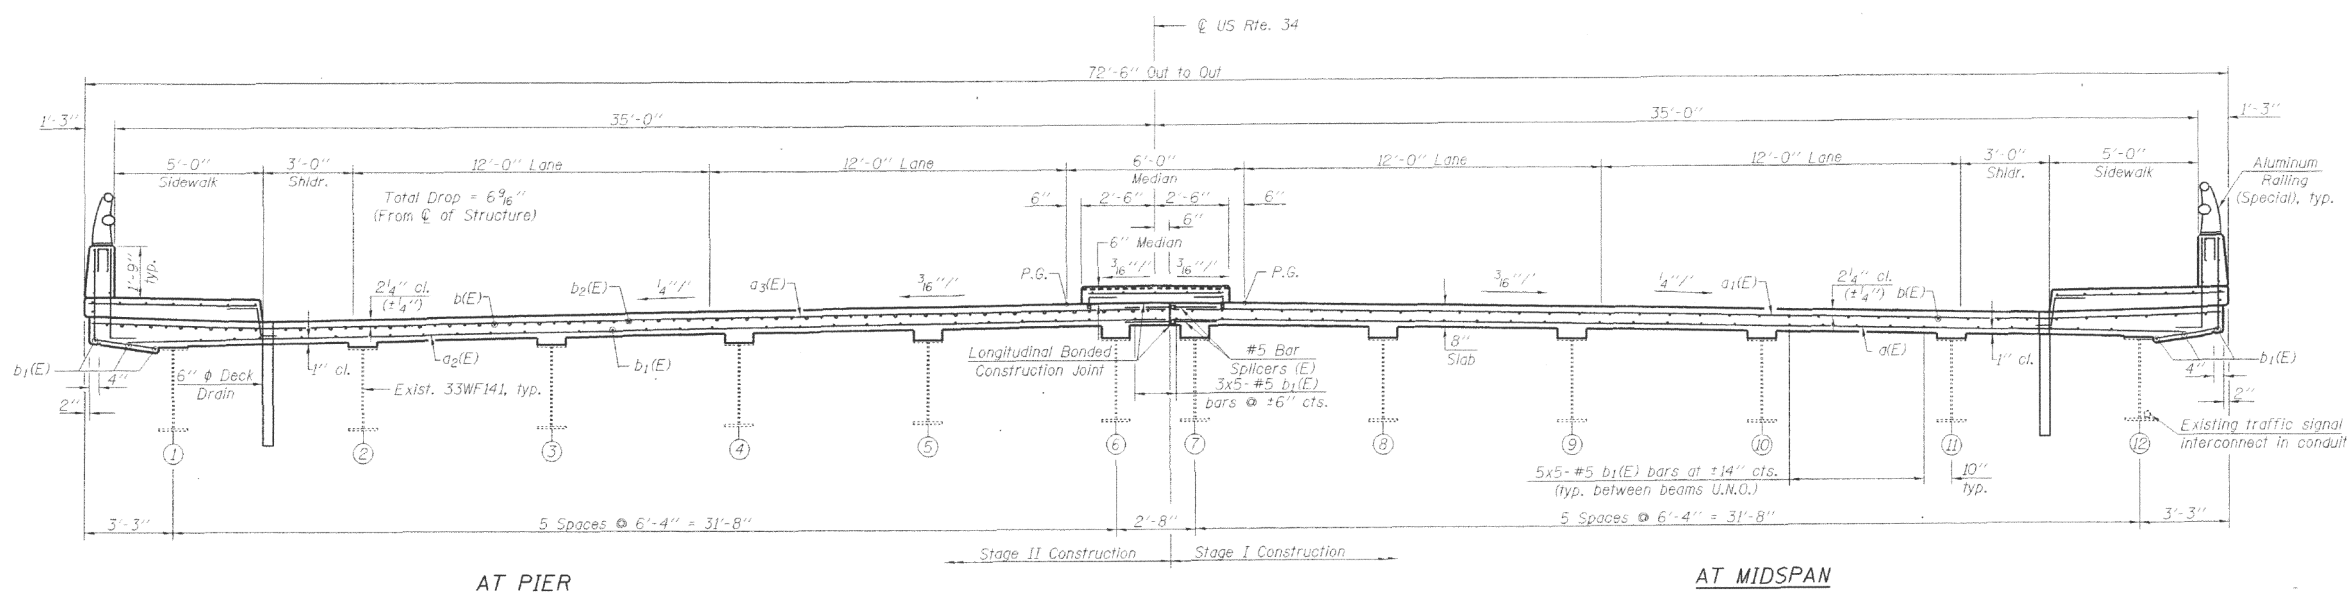

AT PIER

DECK CROSS SECTION
(Looking East)

AT MIDSPAN

EXISTING TYPICAL SECTION

SN 022-0033

FILE NAME =	USER NAME = gwilloumefp	DESIGNED -	REVISED -	STATE OF ILLINOIS DEPARTMENT OF TRANSPORTATION	TYPICAL CROSS SECTION & DECK PLAN VIEW LOCATION NO. 1 (SN 022-0033)			ROUTE	SECTION	COUNTY	TOTAL SHEETS	SHEET NO.	
ci:\pwwork\pwwork\gwilloumefp\0388342\134814-sh-t-plan.dgn	DRAWN -	REVISED -	VARIOUS					2014-0371	DUPAGE	37	10		
Default	PLOT SCALE = 100.0000' / 1in.	CHECKED -	REVISED -		SCALE: NTS			SHEET 1	OF 1 SHEETS	STA.	TO STA.	CONTRACT NO. 60Y31	
	PLOT DATE = 8/22/2014	DATE -	REVISED -		ILLINOIS FED. AID PROJECT								