


EXISTING PLAN
SN 022-0155

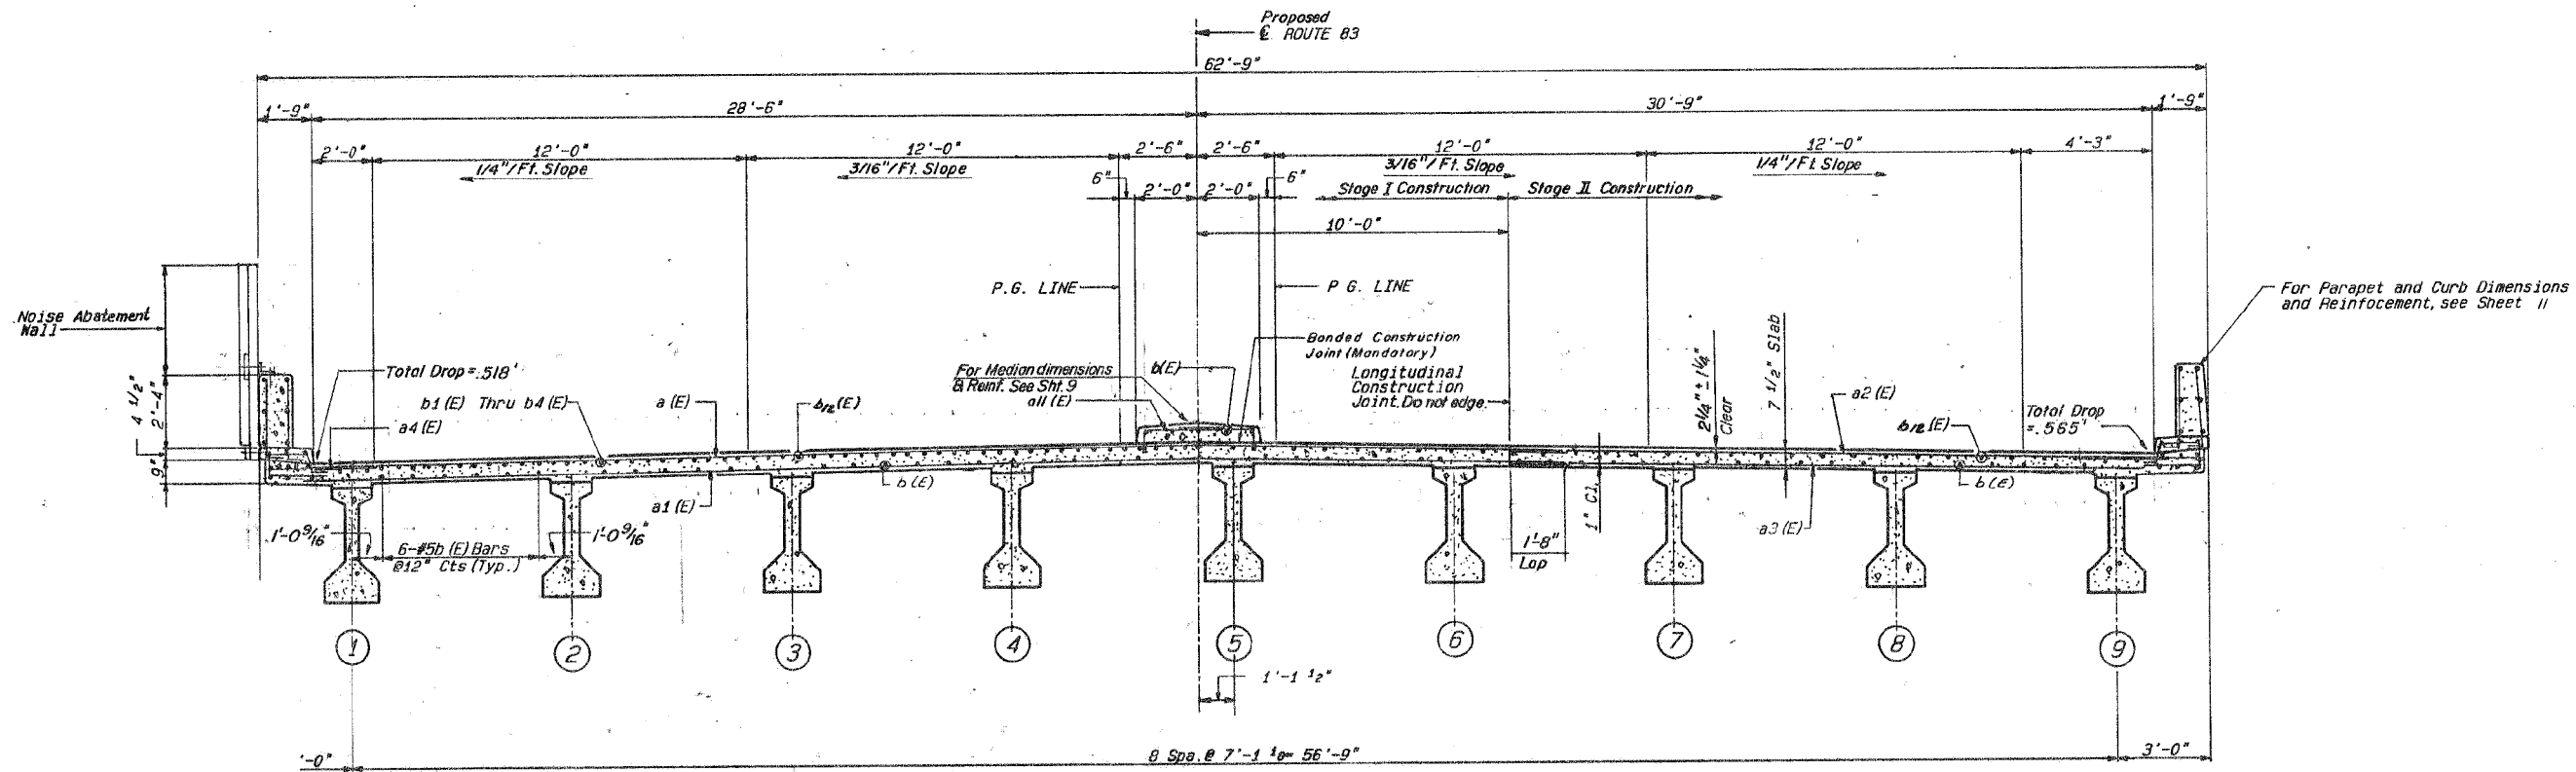

EXISTING TYPICAL SECTION
SN 022-0155

FILE NAME =	USER NAME = gulloumefp	DESIGNED -	REVISED -
ci:\pwwork\pwwidat\gulloumefp\d0388342\134814-sh-t-plen.dgn		DRAWN -	REVISED -
Default	PLOT SCALE = 100.0000' / 1in.	CHECKED -	REVISED -
	PLOT DATE = 8/22/2014	DATE -	REVISED -

**STATE OF ILLINOIS
DEPARTMENT OF TRANSPORTATION**

TYPICAL CROSS SECTION & DECK PLAN VIEW			
LOCATION NO. 14 (SN 022-0155)			
SCALE: NTS	SHEET 1	OF 1 SHEETS	STA. TO STA.

ROUTE	SECTION	COUNTY	TOTAL SHEETS	SHEET NO.
VARIOUS	2014-0371	DUPAGE	37	23
CONTRACT NO. 60Y31				
ILLINOIS FED. AID PROJECT				