


### EXISTING TYPICAL CROSS SECTION


IL 16 (599+20.17 TO 601+49.45)

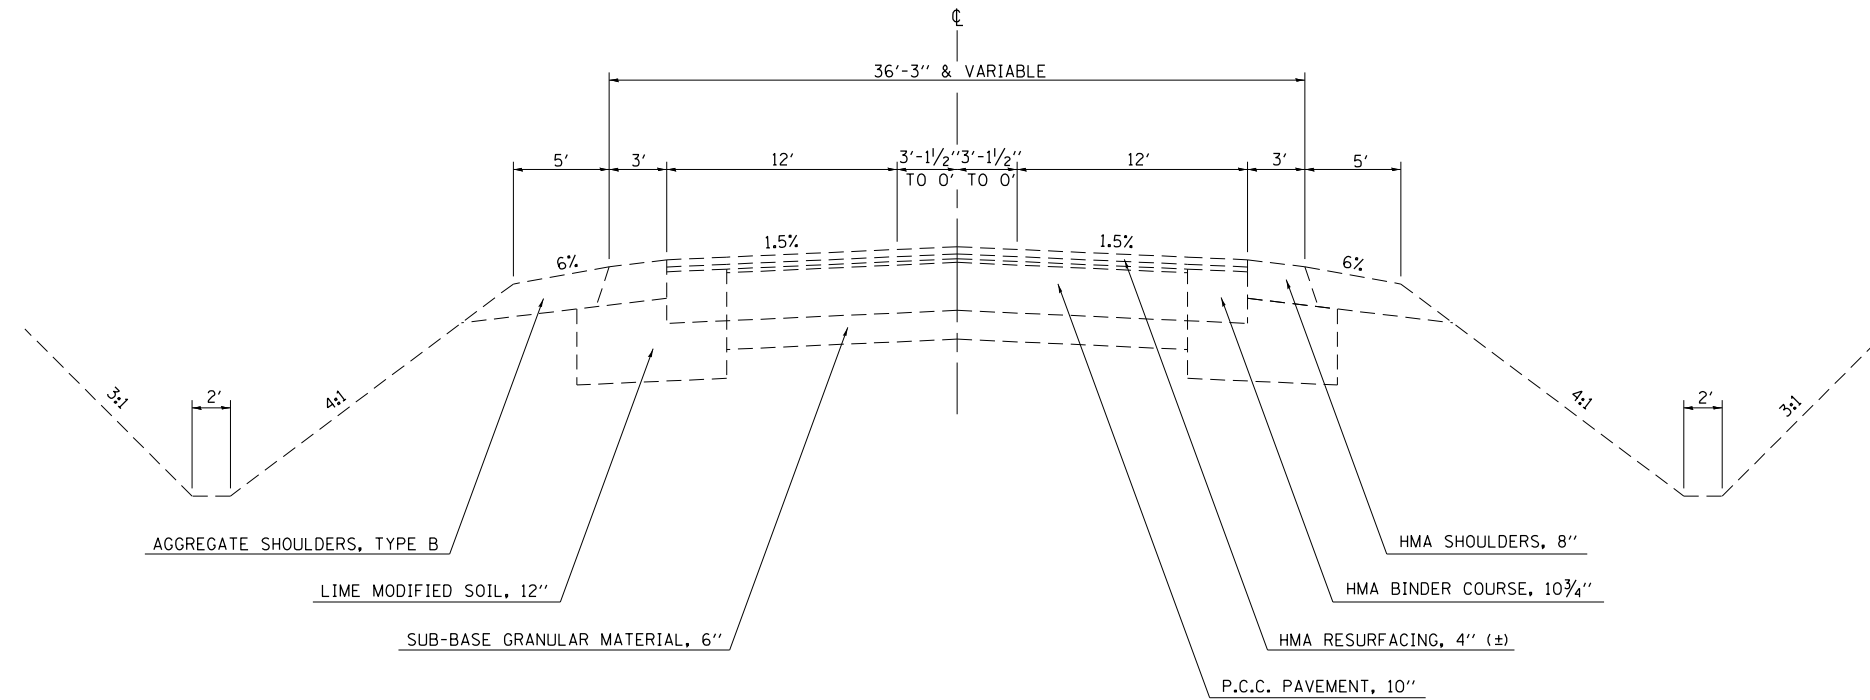

NOTE: NOT DRAWN TO SCALE

### EXISTING TYPICAL CROSS SECTION

IL 16 (601+49.45 TO 616+45.89)

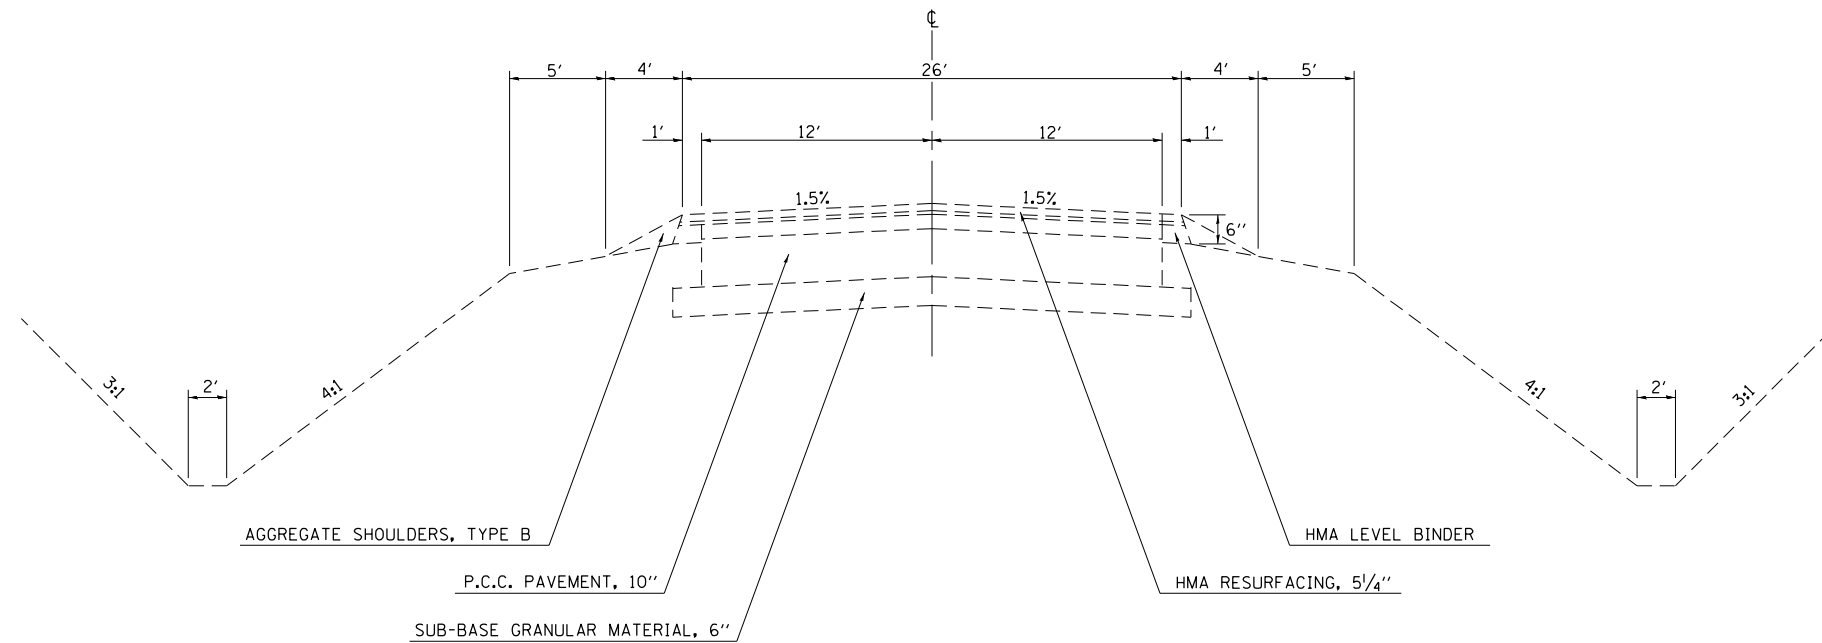

NOTE: NOT DRAWN TO SCALE

FILE NAME =	USER NAME = steffenmk	DESIGNED -	REVISED -	<b>STATE OF ILLINOIS DEPARTMENT OF TRANSPORTATION</b>	<b>EXISTING TYPICAL CROSS SECTIONS</b>			F.A.P. RTE.	SECTION	COUNTY	TOTAL SHEETS	SHEET NO.			
	74423-sh-typical1.dgn	DRAWN -	REVISED -		SCALE: NA	SHEET 1	OF 10	SHEETS	STA.	TO STA.	91	5N	Coles	271	10
	PLOT SCALE = 100.0000' / in.	CHECKED -	REVISED -								<b>CONTRACT NO. 74423</b>				
	PLOT DATE = 5/7/2014	DATE -	REVISED -								ILLINOIS FED. AID PROJECT				