


PROPOSED TYPICAL CROSS SECTION

E. Harrison Ave. (A)
20+00.00 TO 26+28.49
28+64.85 TO 32+54.30

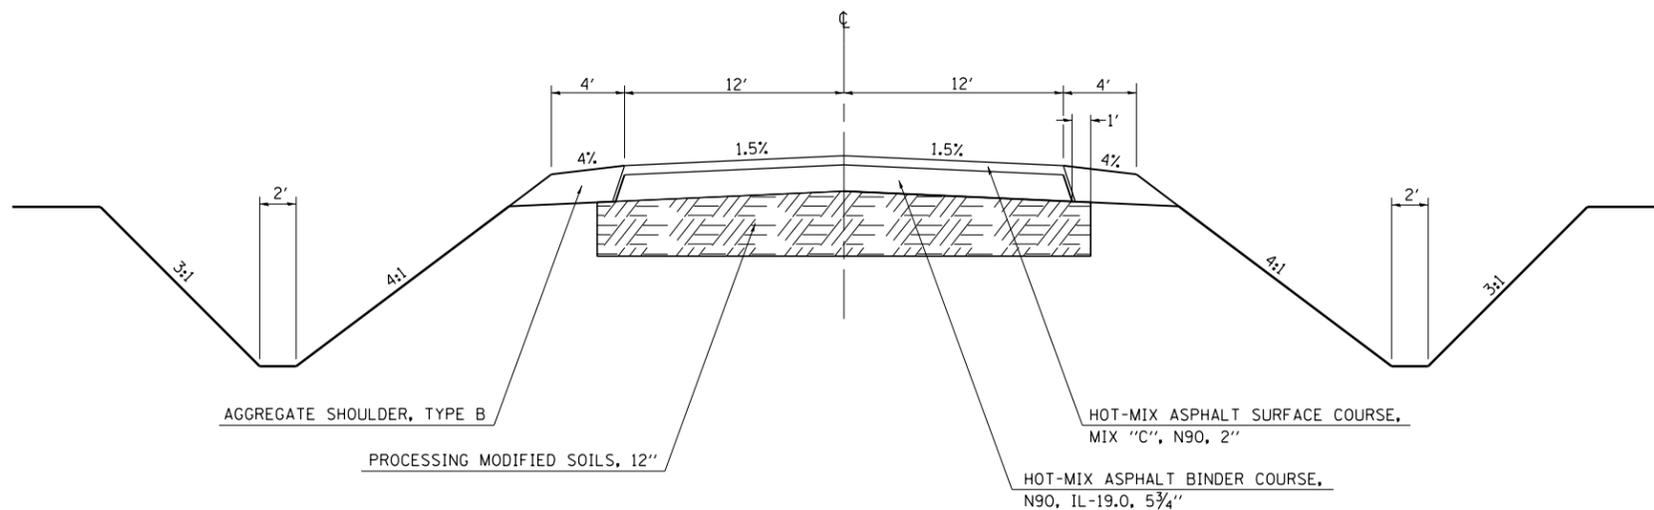


NOTE: NOT DRAWN TO SCALE

PROCESSING MODIFIED SOILS, 12"

PROPOSED TYPICAL CROSS SECTION

E. Harrison Ave. (A)
26+28.49 TO 27+39.91
27+63.64 TO 28+64.85

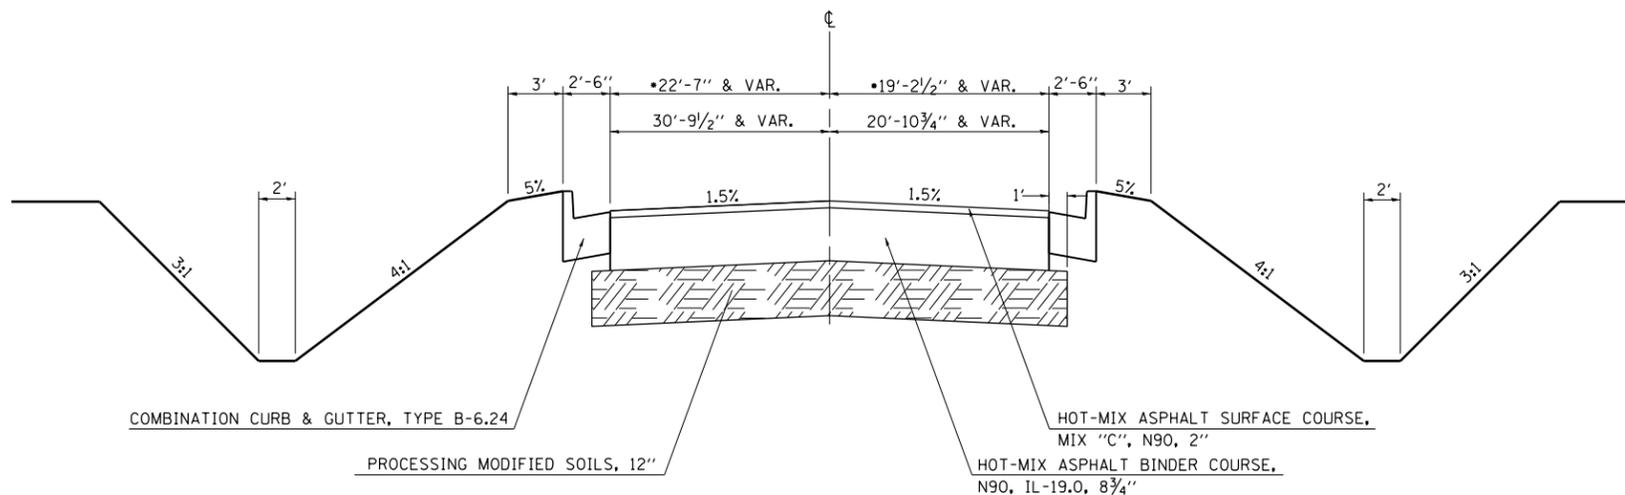

NOTE: NOT DRAWN TO SCALE

PROCESSING MODIFIED SOILS, 12"

FILE NAME =	USER NAME = steffenmk	DESIGNED -	REVISED -	STATE OF ILLINOIS DEPARTMENT OF TRANSPORTATION	PROPOSED TYPICAL CROSS SECTIONS			F.A.P. RTE.	SECTION	COUNTY	TOTAL SHEETS	SHEET NO.
ci:\pwork\pwork\steffenmk\d0158776\074423-sh-typical.dgn	PLOT SCALE = 100.0000' / 1in.	DRAWN -	REVISED -					91	5N	Coles	271	17
	PLOT DATE = 5/7/2014	CHECKED -	REVISED -		SCALE: NA SHEET 8 OF 10 SHEETS STA. TO STA.			CONTRACT NO. 74423		ILLINOIS FED. AID PROJECT		
		DATE -	REVISED -									