
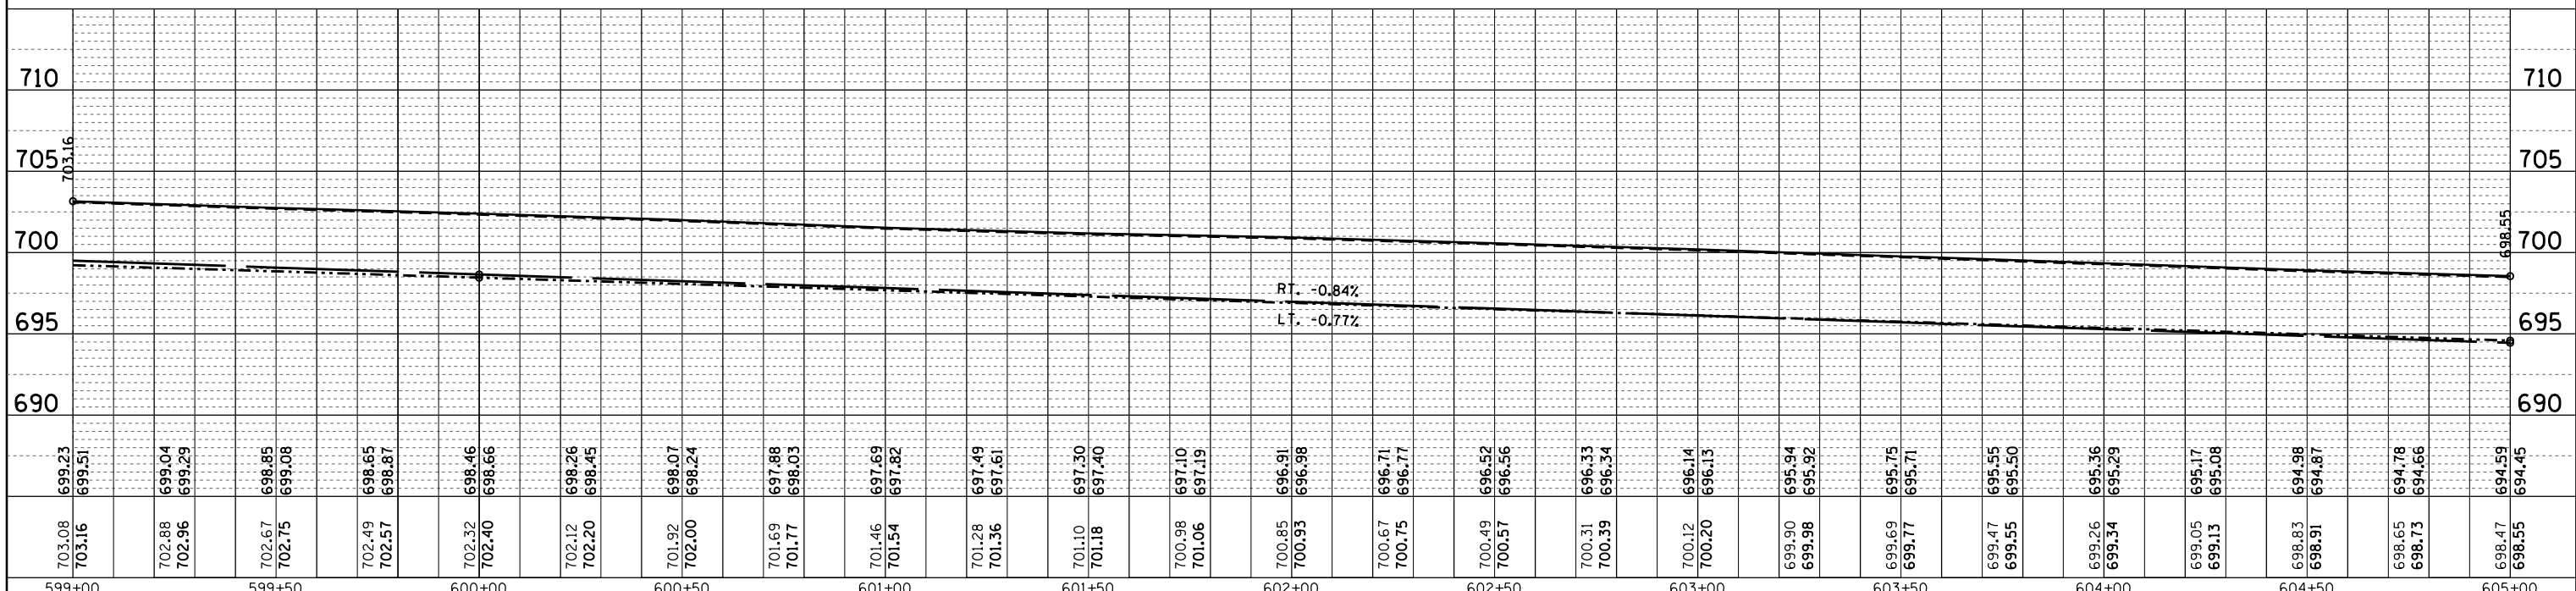


PLAN	SURVEYED	DATE
	PLOTTED	BY
	GRADES CHECKED	
	STRUCTURE NOTATIONS CHECKED	
	NOTE BOOK NO.	
	FILE NAME	

PROFILE	SURVEYED	DATE
	PLOTTED	BY
	GRADES CHECKED	
	STRUCTURE NOTATIONS CHECKED	
	NOTE BOOK NO.	
	FILE NAME	

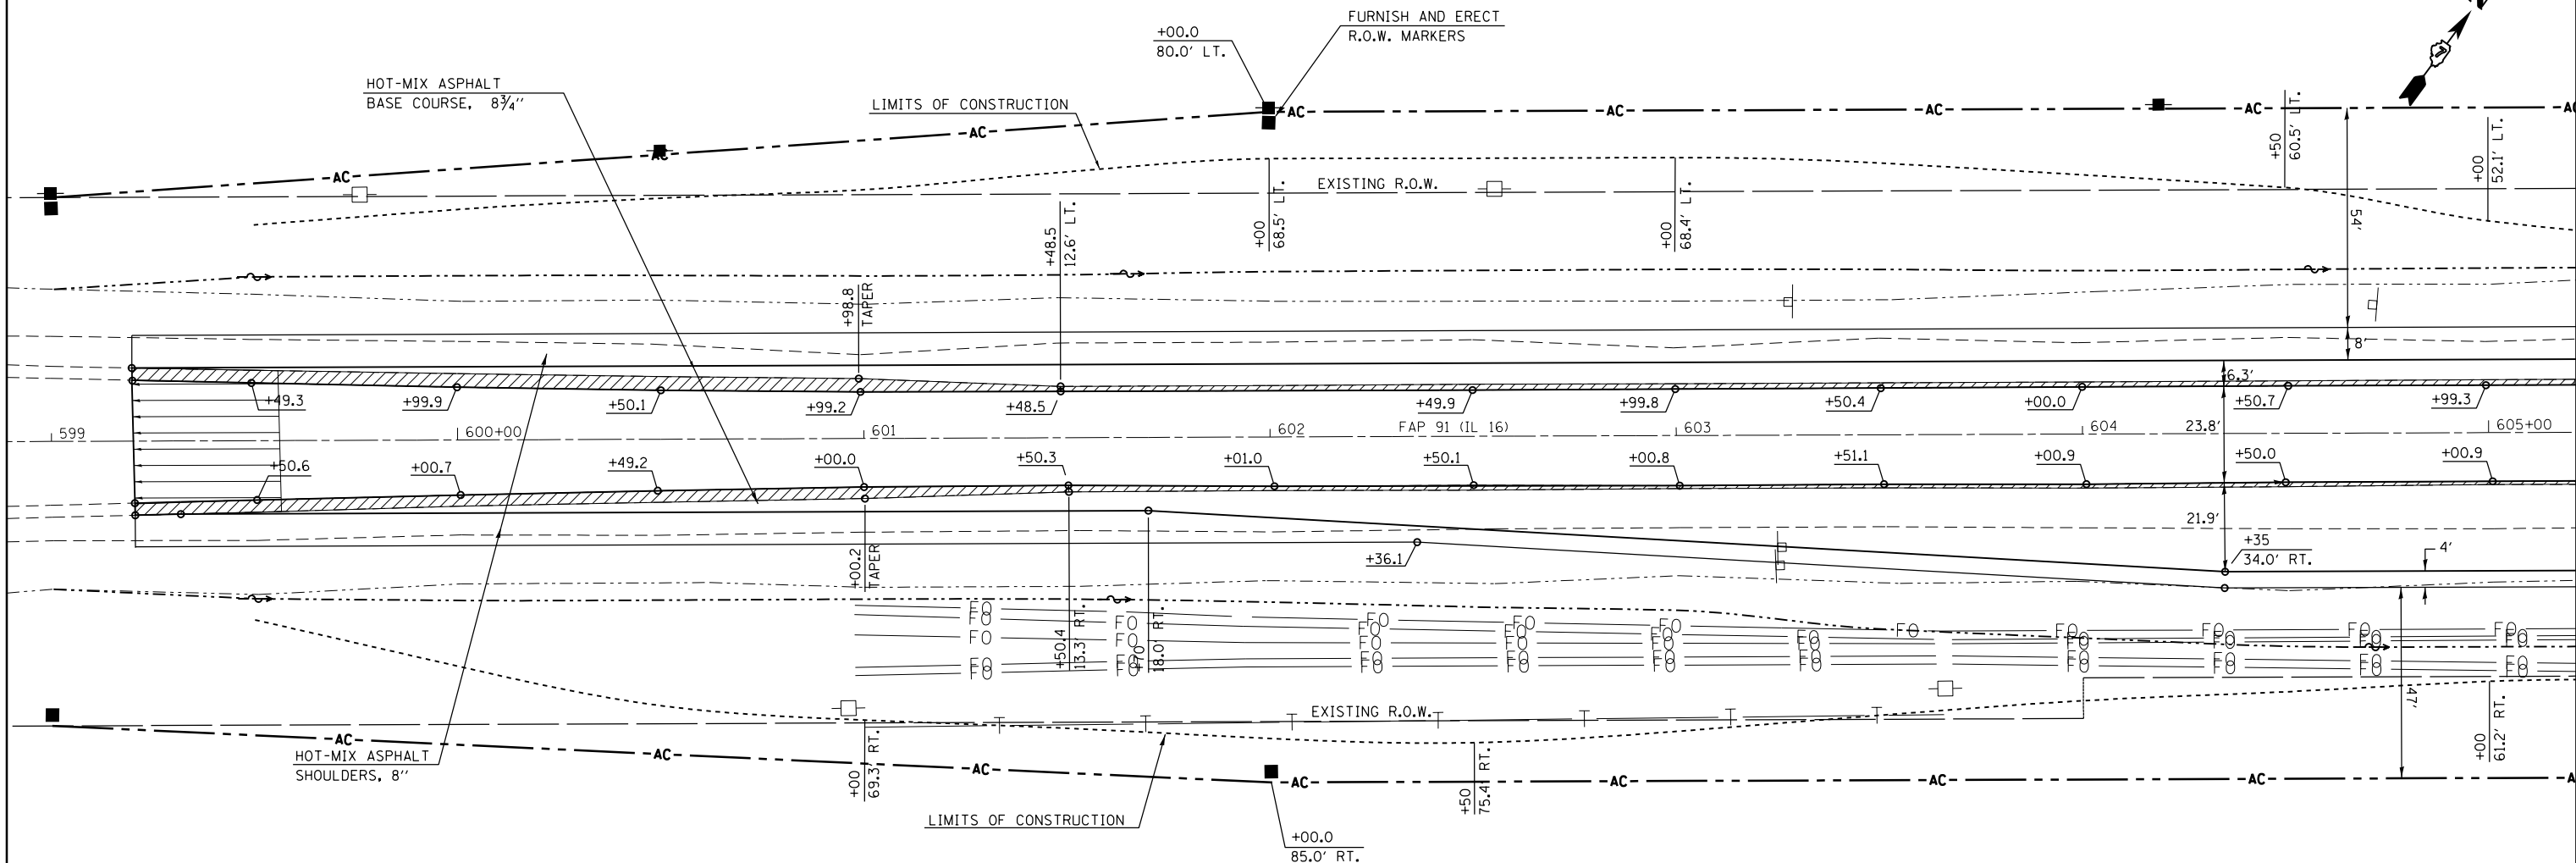

FILE NAME =	USER NAME = steffenmk	DESIGNED -	REVISED -	STATE OF ILLINOIS DEPARTMENT OF TRANSPORTATION	PLAN - PROFILE IL. RTE. 16	F.A.P. RTE. 91	SECTION 5N	COUNTY Coles	TOTAL SHEETS 271	SHEET NO. 39
c:\pwork\pwork\stefjenmk\d0158776\077423-sht-plan.dgn	423-sht-plan.dgn	DRAWN -	REVISED -			CONTRACT NO. 74423				
PLOT SCALE = 40.0000' / in.		CHECKED -	REVISED -			ILLINOIS FED. AID PROJECT				
Default		DATE -	REVISED -			SCALE: 20	SHEET 2 OF 34 SHEETS STA. TO STA.			