
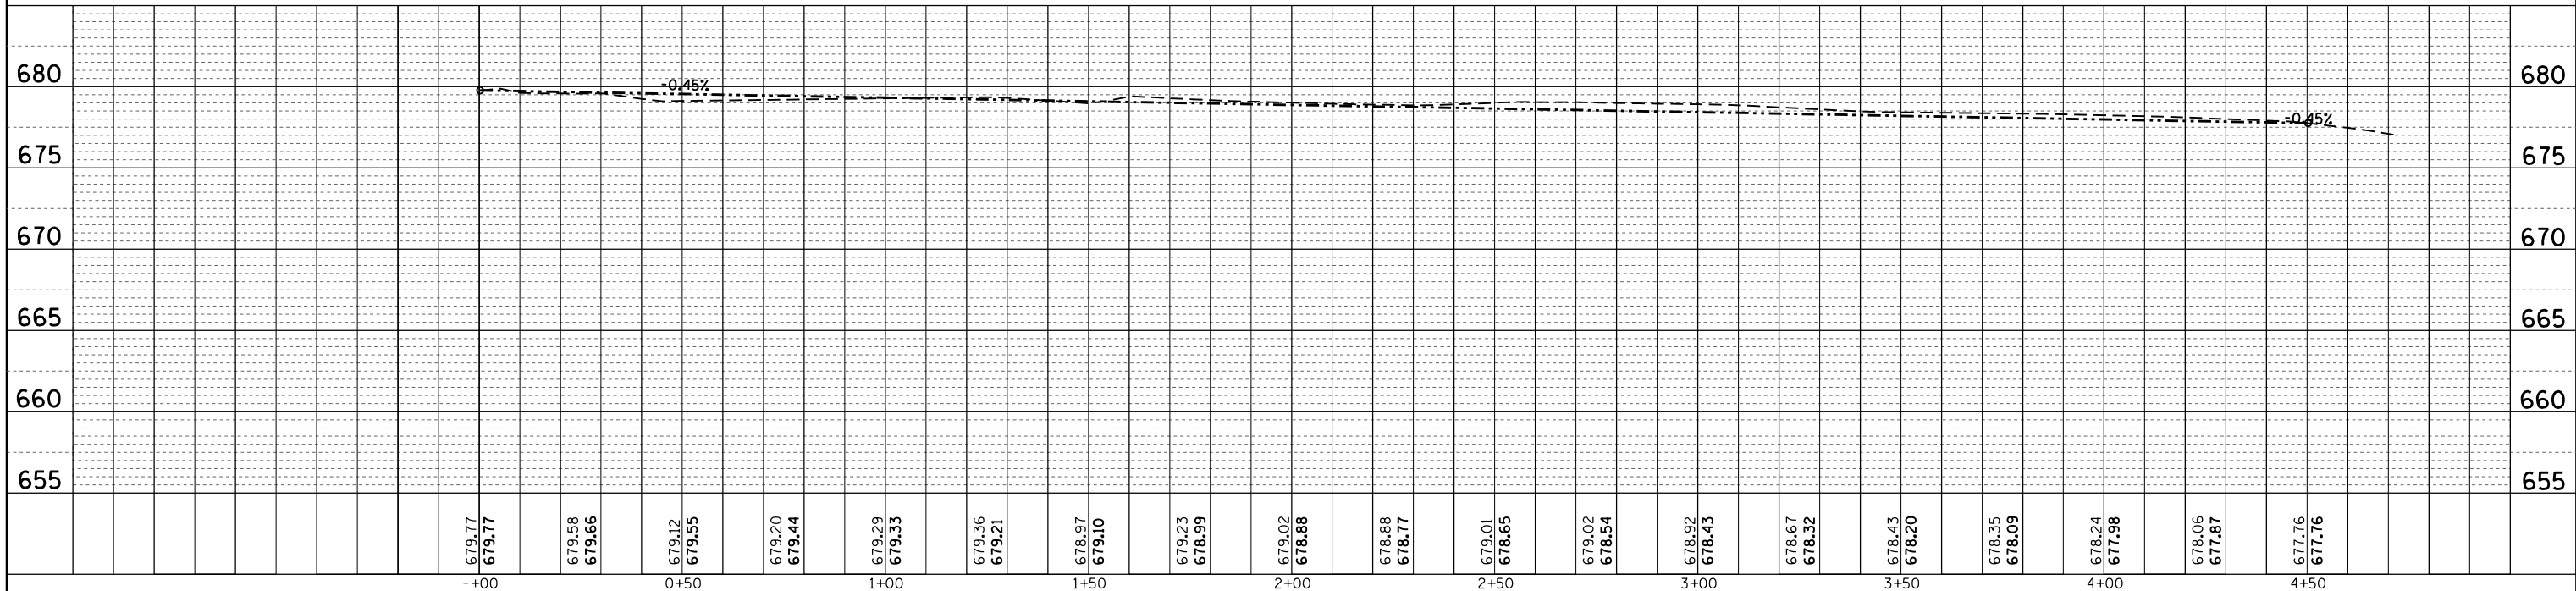


PLAN	SURVEYED	BY	DATE
NOTE BOOK NO.	ALIGNED		
	CHECKED		
	FILE NAME		

PROFILE	SURVEYED	BY	DATE
NOTE BOOK NO.	GRADES CHECKED		
	STRUCTURE		
	NOT AT THIS OFFICE		

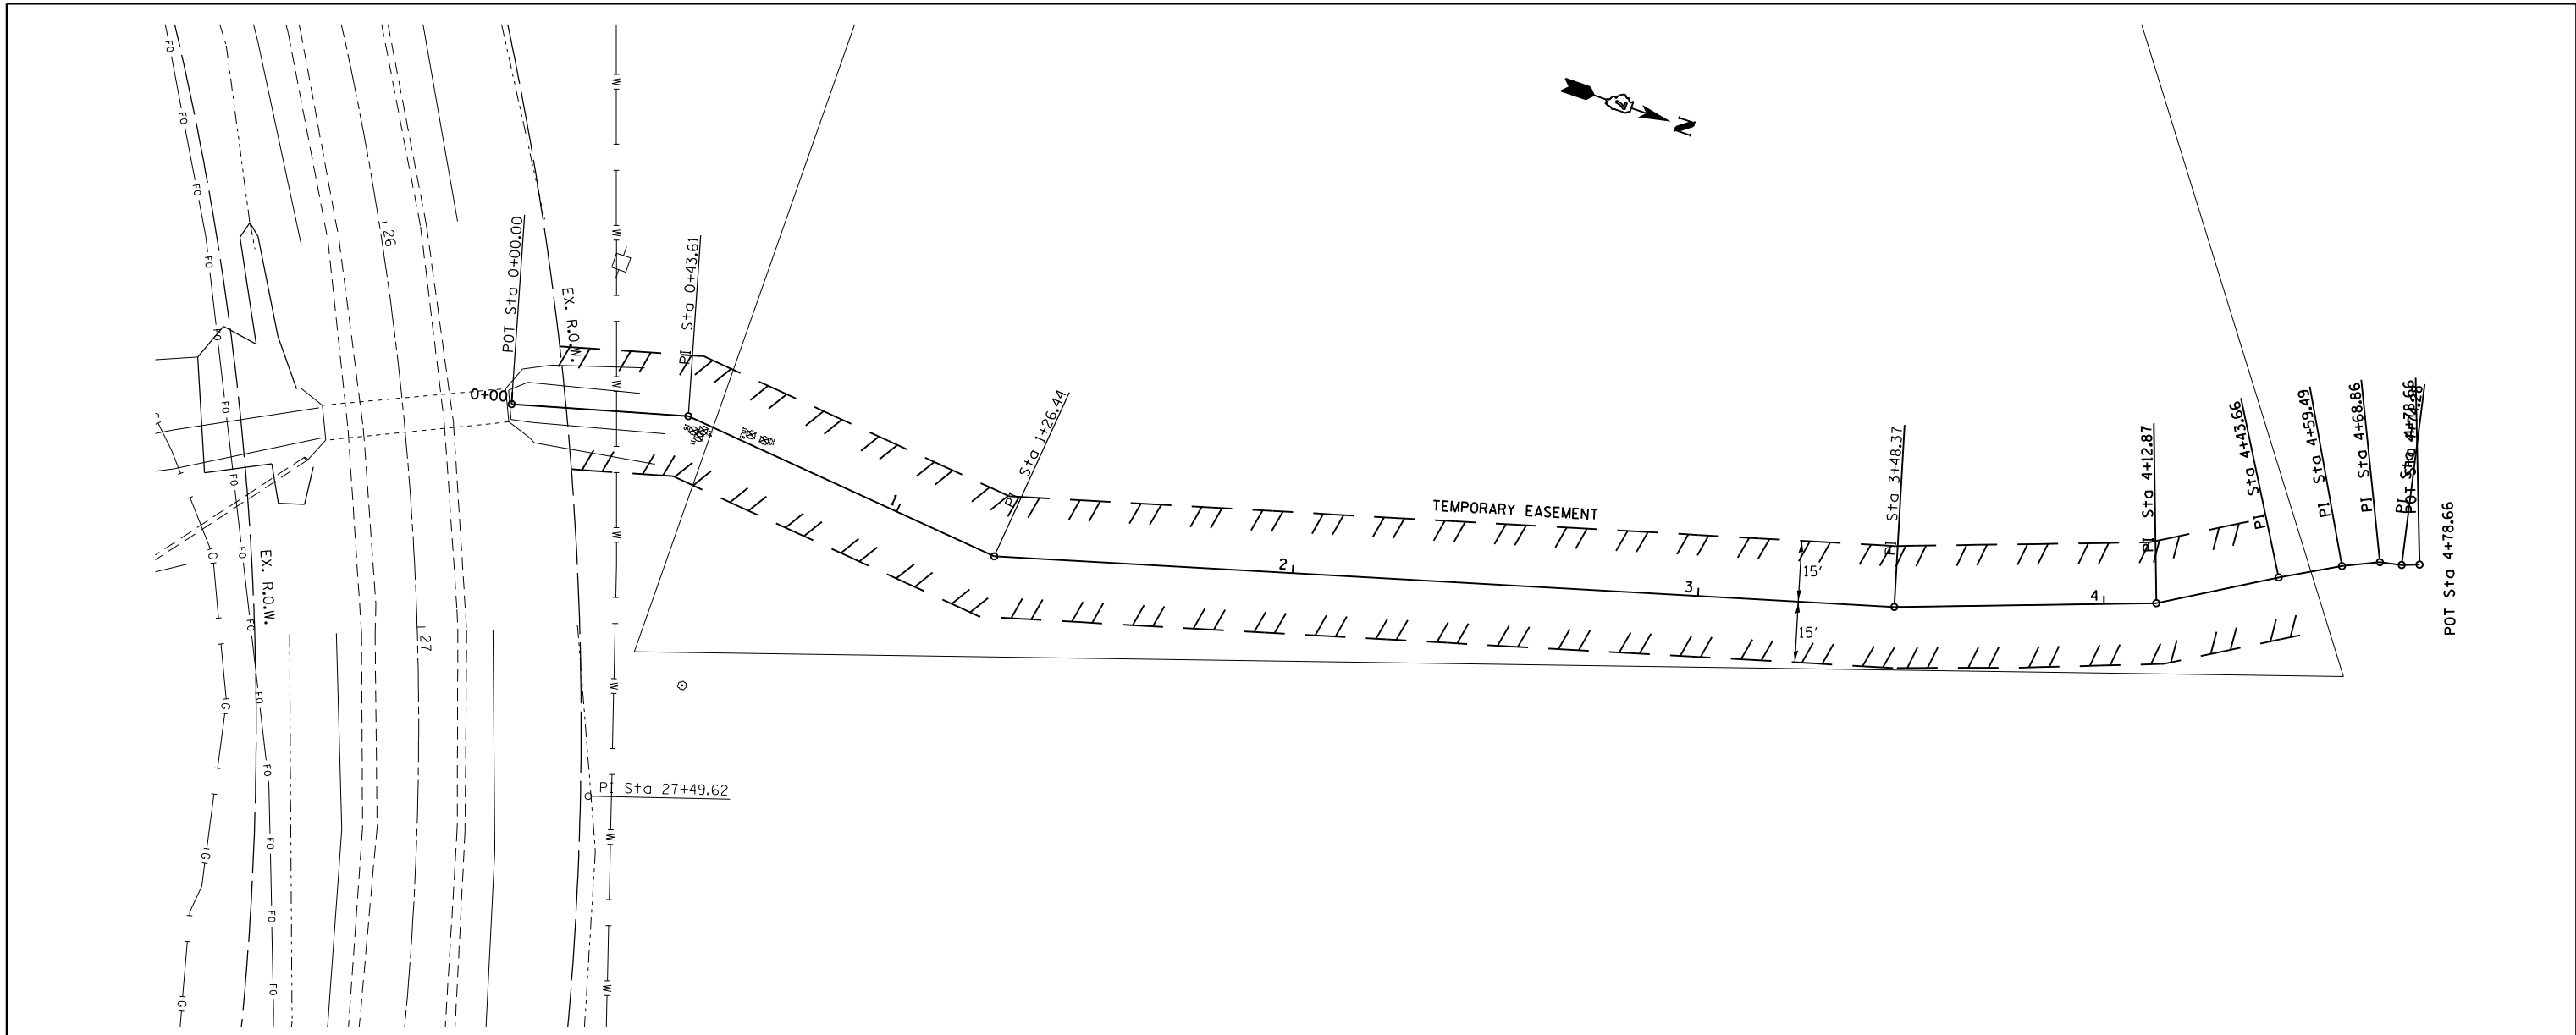

FILE NAME =	USER NAME = steffenmk	DESIGNED -	REVISED -	STATE OF ILLINOIS DEPARTMENT OF TRANSPORTATION	PLAN SHAPING AND GRADING DITCH		F.A.P. RE.	SECTION	COUNTY	TOTAL SHEETS	SHEET NO.
c:\pwork\pwork\stefhenmk\d0158776\077423-sht-plan.dgn		DRAWN -	REVISED -		91	5N	Coles	271	68	CONTRACT NO. 74423	
Default	PLOT SCALE = 40.0000' / in.	CHECKED -	REVISED -		SCALE: 20	SHEET 31 OF 34 SHEETS	STA.	TO STA.	ILLINOIS FED. AID PROJECT		
	PLOT DATE = 5/7/2014	DATE -	REVISED -								