
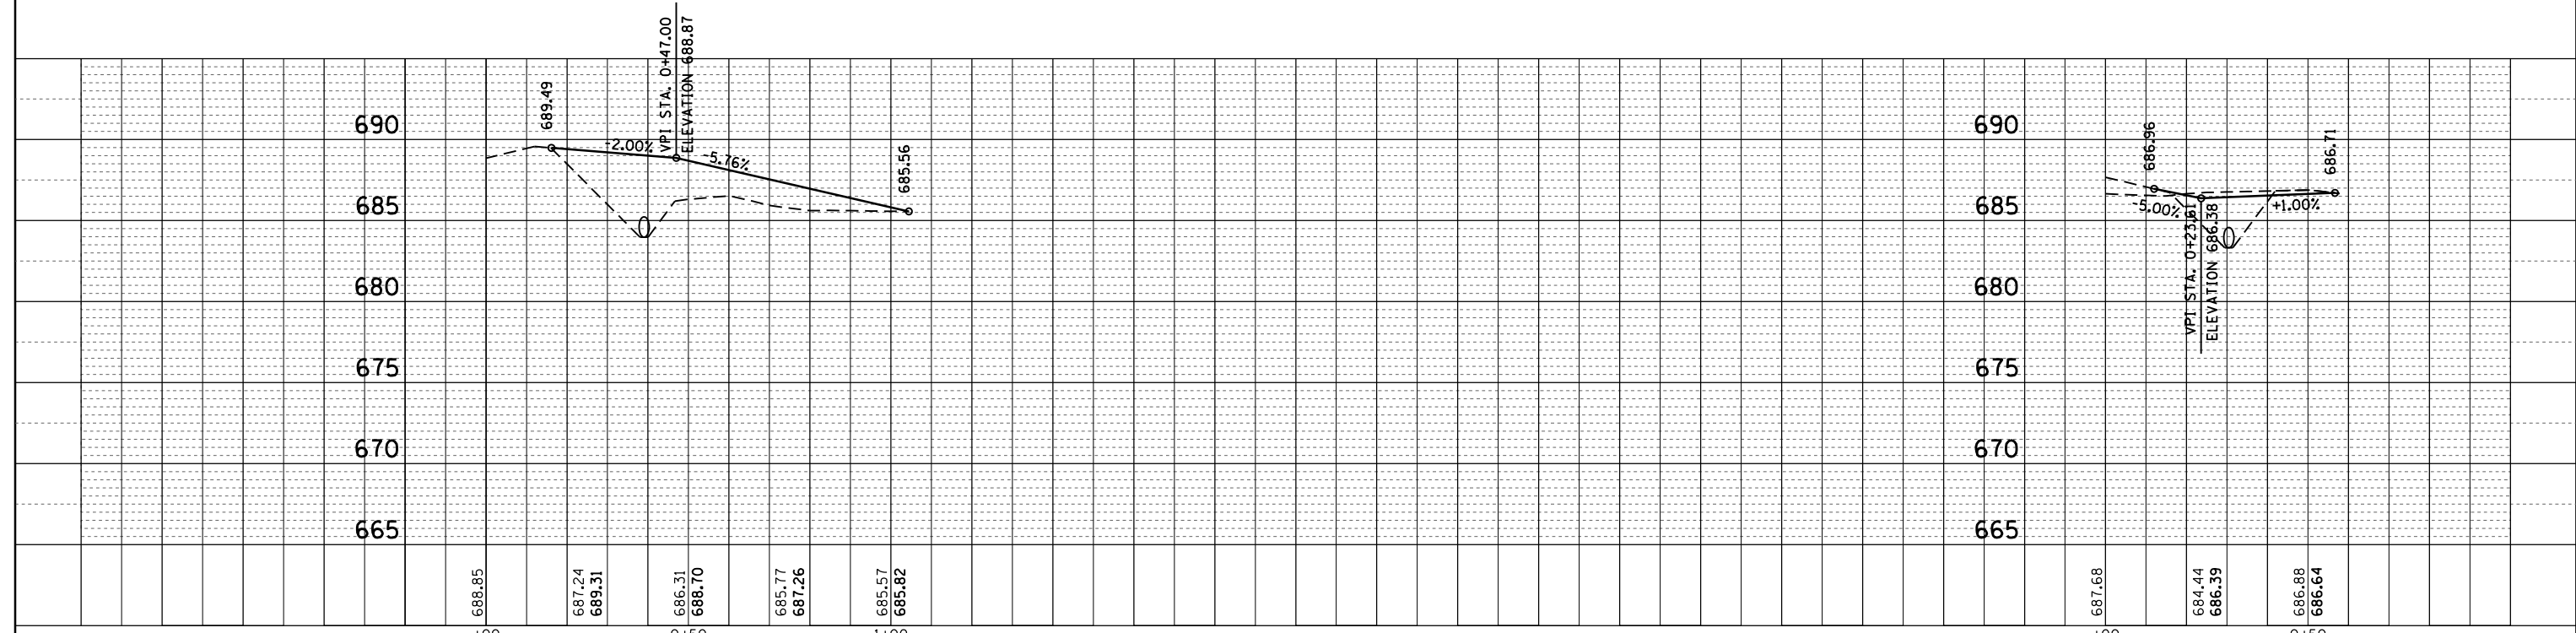
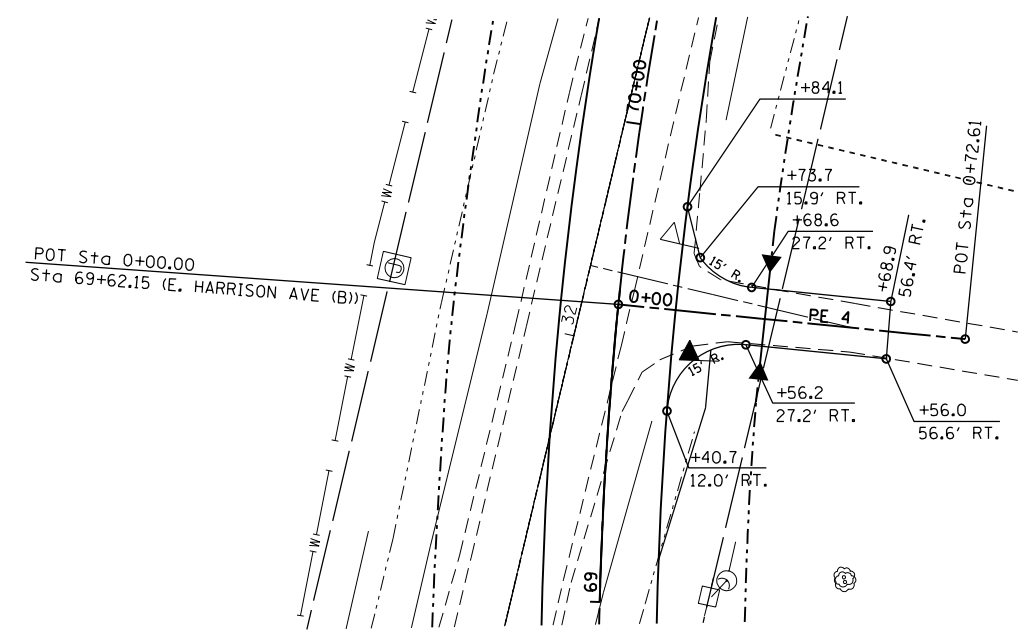


PLAN	SURVEYED	DATE
NOTE BOOK	ALIGNED	
NO.	CHECKED	
	FILE NAME	

PROFILE	SURVEYED	DATE
NOTE BOOK	GRADES	
NO.	CHECKED	
	STRUCTURE	
	NOTATIONS	

P.E. 3

P.E. 4

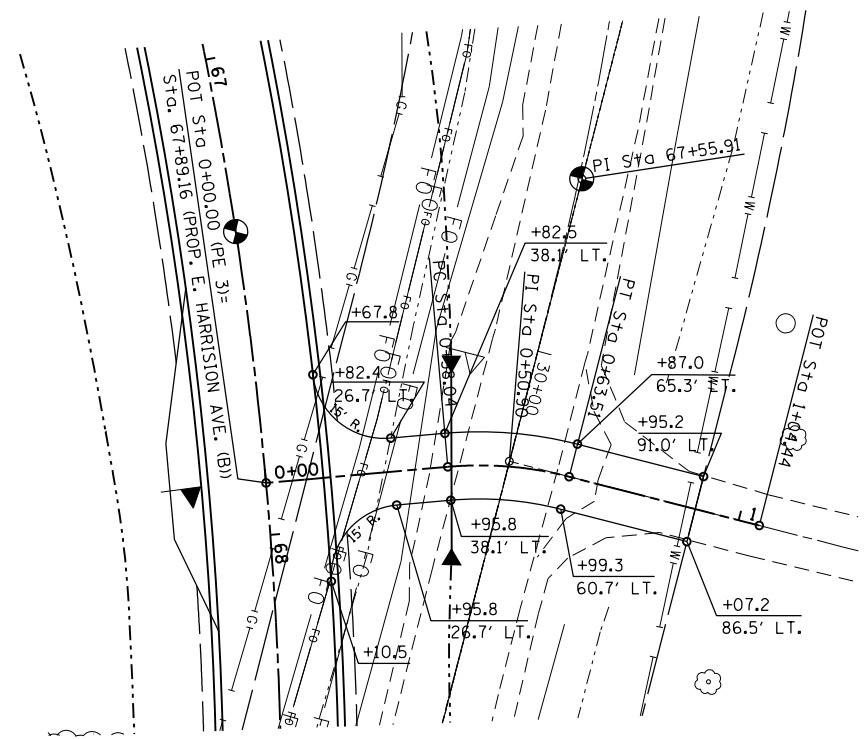

FILE NAME =	USER NAME = steffenmk	DESIGNED -	REVISED -	<b>STATE OF ILLINOIS DEPARTMENT OF TRANSPORTATION</b>	<b>P.E. 3 AND P.E. 4 ENTRANCE PROFILE</b>	F.A.P. RTE.	SECTION	COUNTY	TOTAL SHEETS	SHEET NO.
c:\pwork\pwork\stefjenmk\d0158776\077423-sht-plan.dgn	PLOT SCALE = 40.0000' / in.	DRAWN -	REVISED -			91	5N	Coles	271	70
Default	PLOT DATE = 5/7/2014	CHECKED -	REVISED -			CONTRACT NO. 74423				
		DATE -	REVISED -			SCALE: 20	SHEET 33 OF 34 SHEETS	STA.	TO STA.	ILLINOIS FED. AID PROJECT