





F.E. 2

F.E. 3

F.E. 4

PLAN	SURVEYED	DATE
	PLOTTED	
	ALIGNED	
	CHECKED	
	FILED	
NOTE BOOK NO.	CADD FILE NAME	

PROFILE	SURVEYED	DATE
	PLOTTED	
	GRADES CHECKED	
	STRUCTURE NOTATIONS CHECKED	
NOTE BOOK NO.		

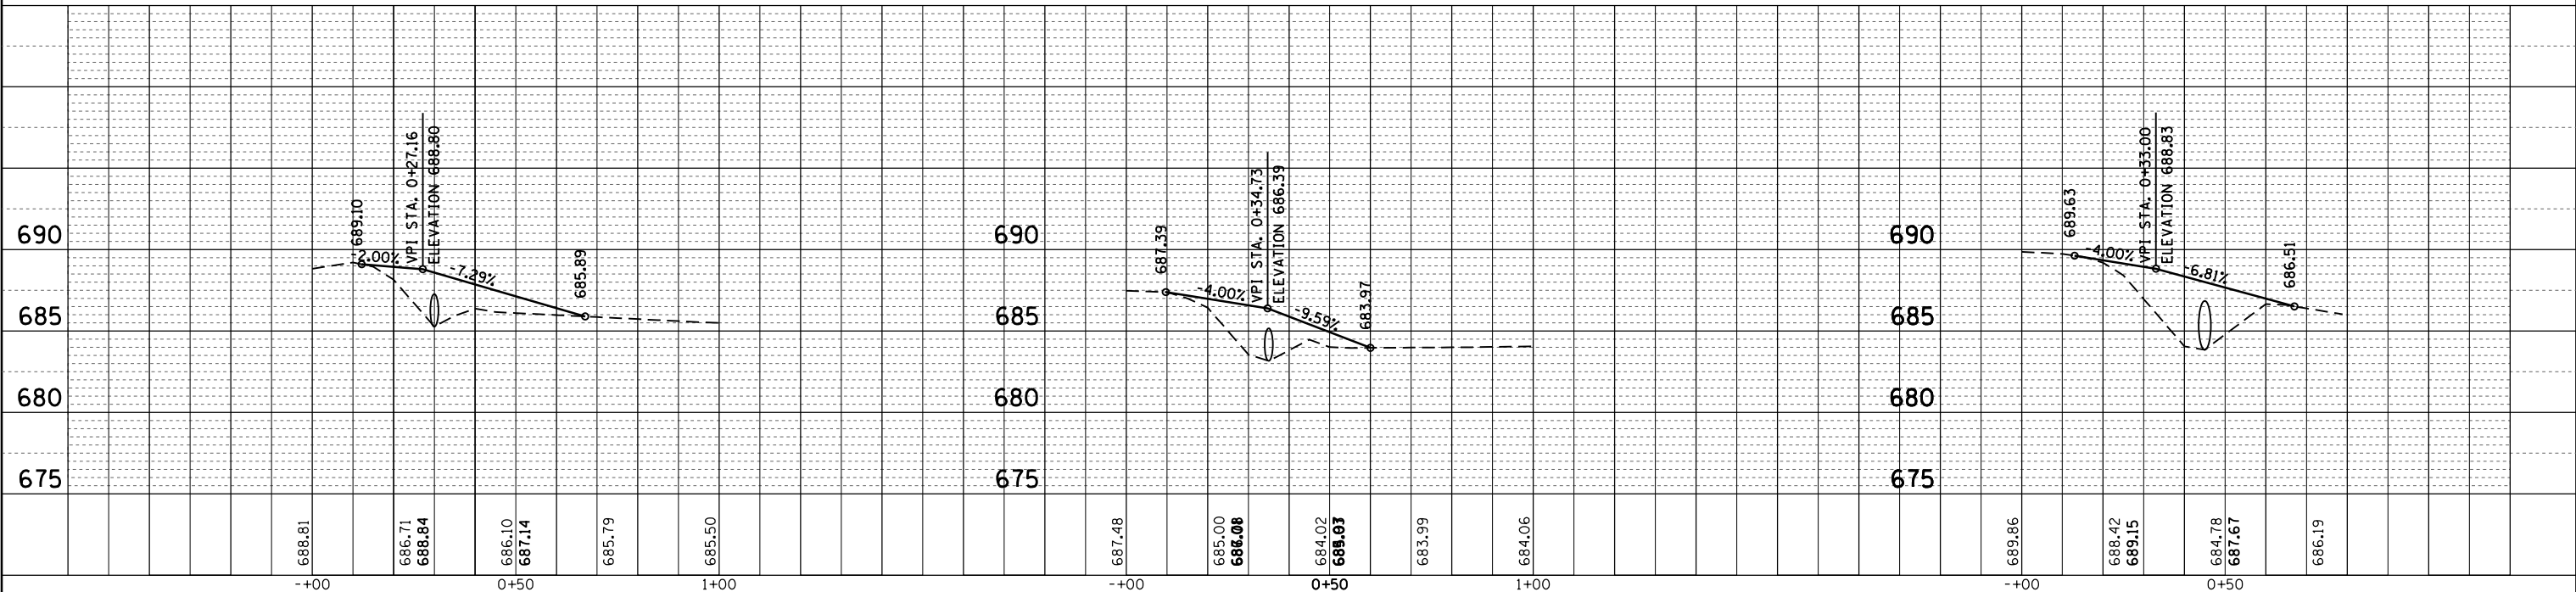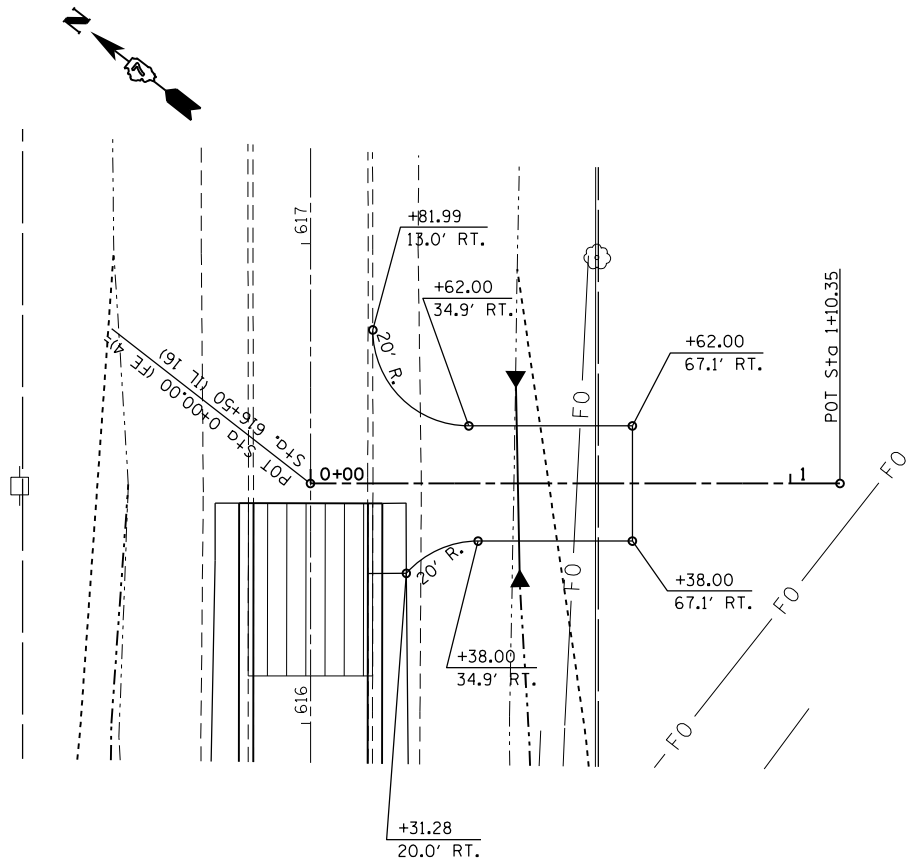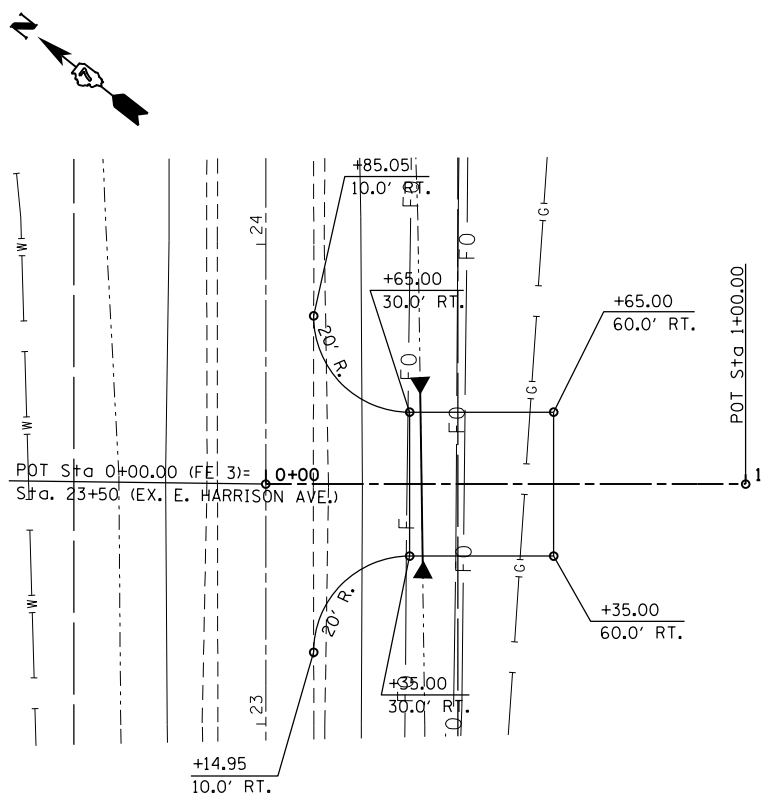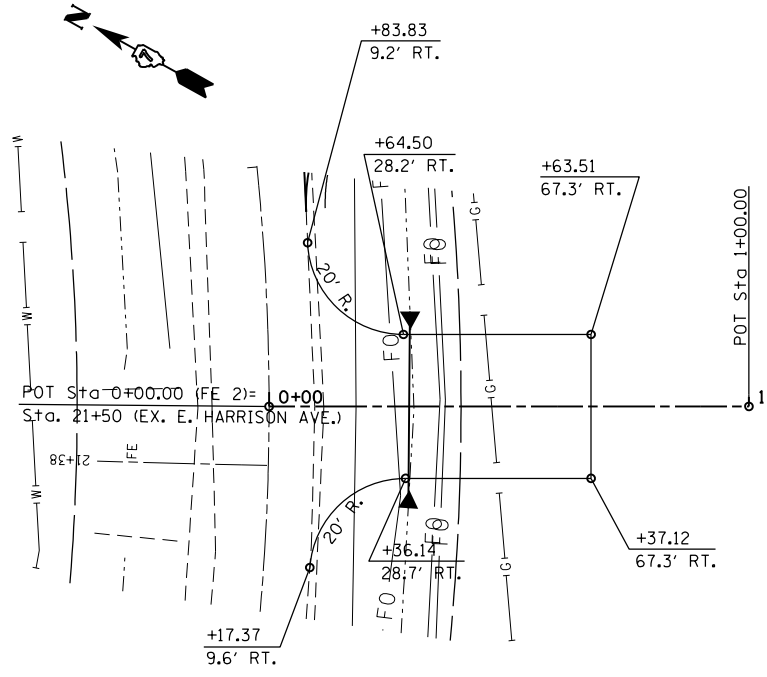

FILE NAME =	USER NAME = steffennk	DESIGNED -	REVISED -	STATE OF ILLINOIS DEPARTMENT OF TRANSPORTATION	F.E. 2, F.E. 3 AND F.E. 4 ENTRANCE PROFILE	F.A.P. RTE.	SECTION	COUNTY	TOTAL SHEETS	SHEET NO.
c:\pwork\pwork\stefennk\d0158776\077423-sht-plan.dgn	DRAWN -	REVISED -	91			5N	Coles	271	71	
Default	CHECKED -	REVISED -	CONTRACT NO. 74423							
PLOT SCALE = 48.0000' / in.	DATE -	REVISED -	ILLINOIS FED. AID PROJECT							