


PAVEMENT MARKING LEGEND

- | | |
|-----------------------------------|-------------------------------|
| 1 4" (100) SKIP-DASH (YELLOW) | 8 4" (100) SOLID (WHITE) |
| 2 4" (100) SOLID (YELLOW) | 9 12" (300) DIAGONAL (WHITE) |
| 3 12" (300) DIAGONAL (YELLOW) | 10 6" (150) SOLID (WHITE) |
| 4 4" (100) DOUBLE YELLOW (NARROW) | 11 24" (600) STOP BAR (WHITE) |
| 5 12" (300) SOLID WHITE | 12 8" (200) SOLID (WHITE) |
| 6 RESERVED | 13 4" (100) PARKING WHITE |
| 7 6" (150) SKIP-DASH (WHITE) | |

TYPICAL PAVEMENT MARKERS LEGEND

- ◆ TWO-WAY AMBER MARKER
- ▶ ONE-WAY AMBER MARKER
- ▷ ONE-WAY CRYSTAL MARKER

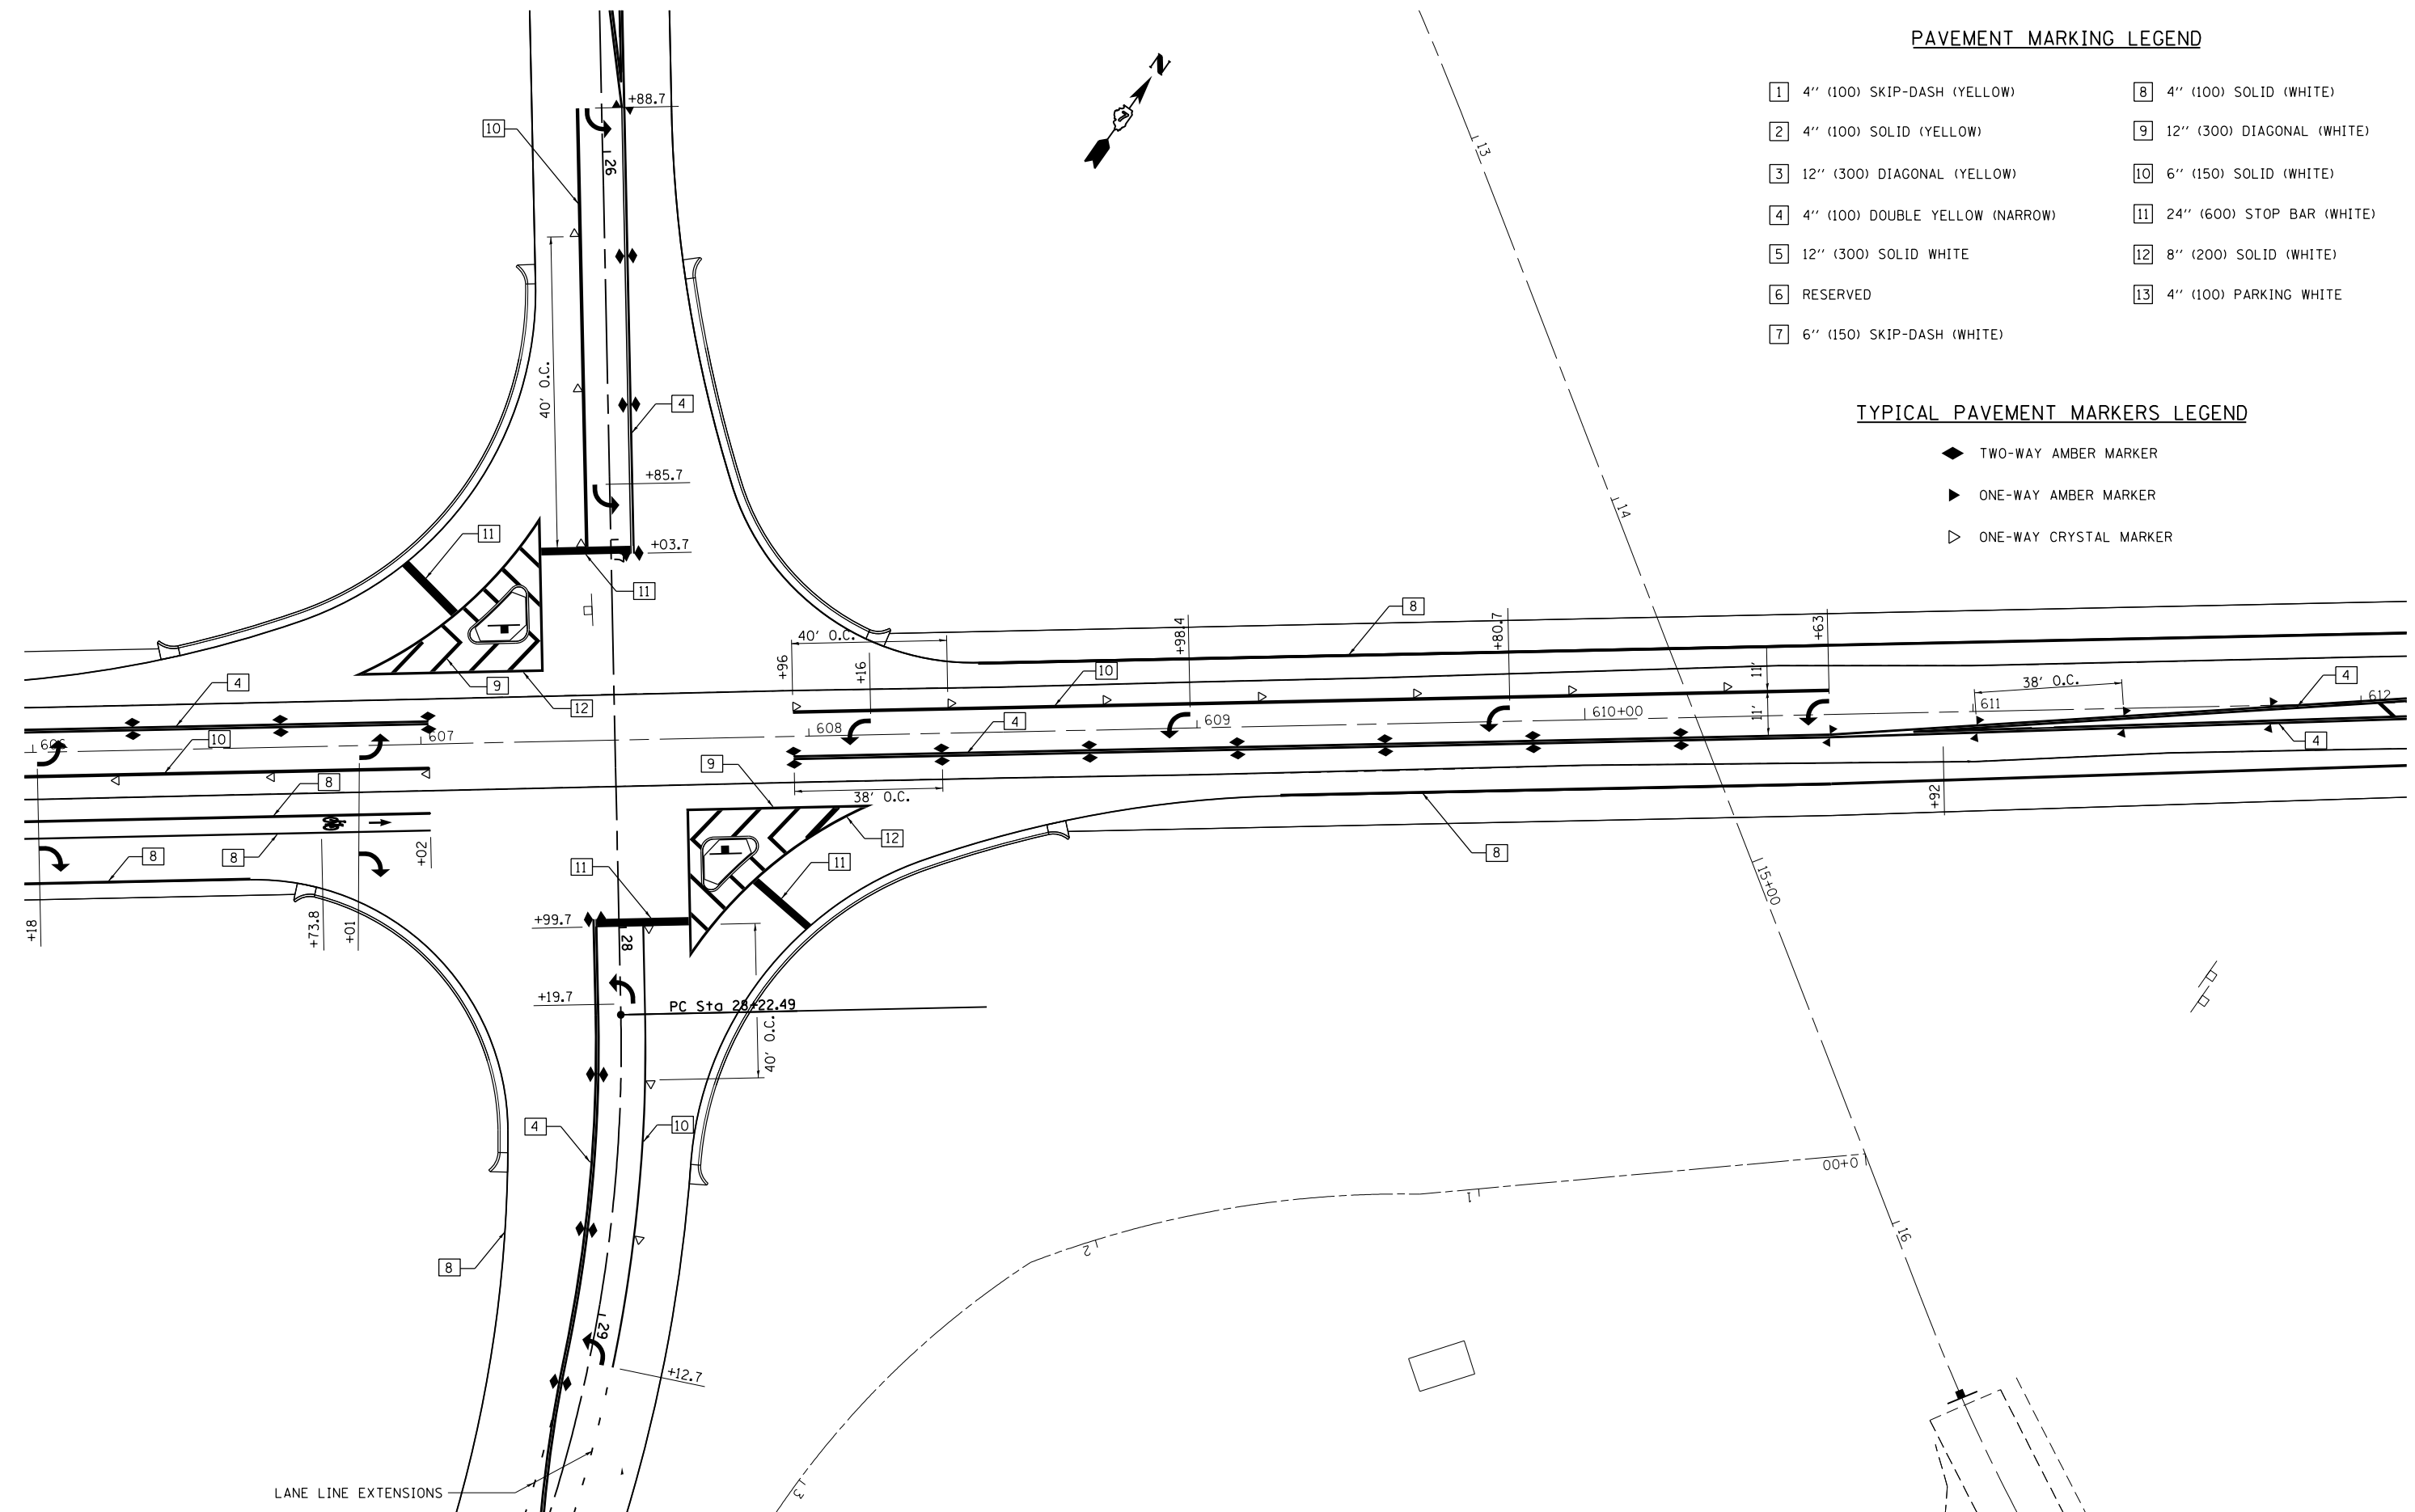

FILE NAME = c:\pw\work\p\dot\stef\enmk\d0158776\074423-sh1-striping.dgn	USER NAME = stefenmk	DESIGNED -	REVISED -	STATE OF ILLINOIS DEPARTMENT OF TRANSPORTATION	STRIPING PLAN IL RTE. 16			F.A.P. RTE.	SECTION	COUNTY	TOTAL SHEETS	SHEET NO.
	PLOT SCALE = 48.0000' / in.	CHECKED -	REVISED -					91	5N	COLES	271	96
Default	PLOT DATE = 5/7/2014	DATE -	REVISED -	SCALE: 20 SHEET 4 OF 10 SHEETS STA. 606+00 TO STA. 612+00			CONTRACT NO. 74423					
ILLINOIS FED. AID PROJECT												