


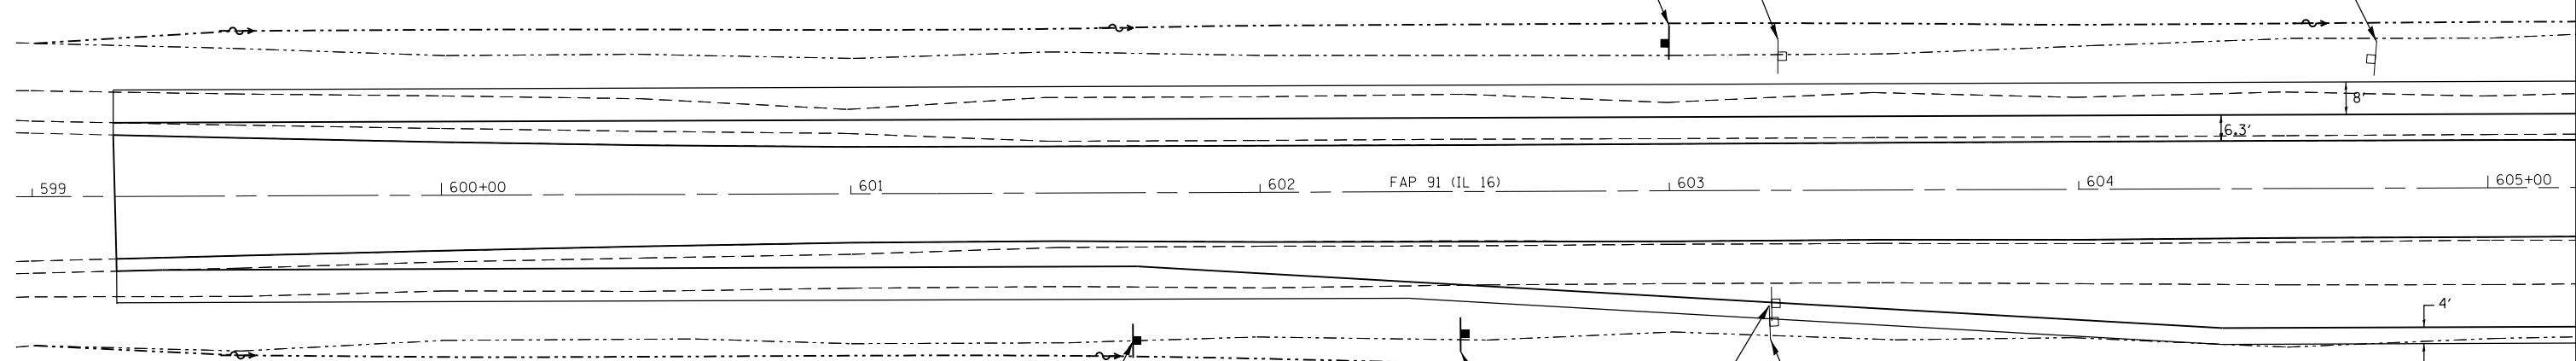


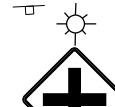

 W3-5
 36''X36''
 SIGN PANEL, TYPE 1
 STA. +00.0



 W2-1
 36''X36''
 EAST HARRISON STREET RD.
 W16-8aP
 54''X24''
 REMOVE SIGN PANEL ASSEMBLY
 TYPE B, STA. +27.7


 SPEED ZONE AHEAD
 24''X30''

 35 MPH
 18''X18''
 REMOVE SIGN PANEL ASSEMBLY
 TYPE A, STA. +71.5




 BEGIN
 RIGHT TURN LANE
 YIELD TO BIKES
 R4-4
 36''X30''
 SIGN PANEL, TYPE 1
 STA. +70.0


 W2-1
 36''X36''
 EAST HARRISON STREET RD.
 W16-8aP
 54''X24''
 REMOVE, STORE AND RE-ERECT
 SIGN PANEL, STA. 603 +27.7
 (RE-ERECT AT STA. 602+50)
 REMOVE FLASHING BEACON
 INSTALLATION COMPLETE

REMOVE, STORE AND RE-ERECT
 SIGN PANEL ASSEMBLY TYPE B
 STA. +27.7 (RE-ERECT AT STA.
 614+00)

 W6-3
 36''X36''

FILE NAME =	USER NAME = steffenmk	DESIGNED -	REVISED -
et:\pw\work\p\dot\steffenmk\d0158776\074423-sh-t-signing.dgn		DRAWN -	REVISED -
PLOT SCALE = 40.0000' / in.		CHECKED -	REVISED -
PLOT DATE = 5/7/2014		DATE -	REVISED -

STATE OF ILLINOIS
DEPARTMENT OF TRANSPORTATION

SIGNING PLAN
IL. RTE. 16
 SCALE: 20 SHEET 2 OF 15 SHEETS STA. 599+00 TO STA. 605+00

F.A.P. RTE.	SECTION	COUNTY	TOTAL SHEETS	SHEET NO.
91	5N	Coles	271	104
CONTRACT NO. 74423				
ILLINOIS FED. AID PROJECT				